


8/23/99

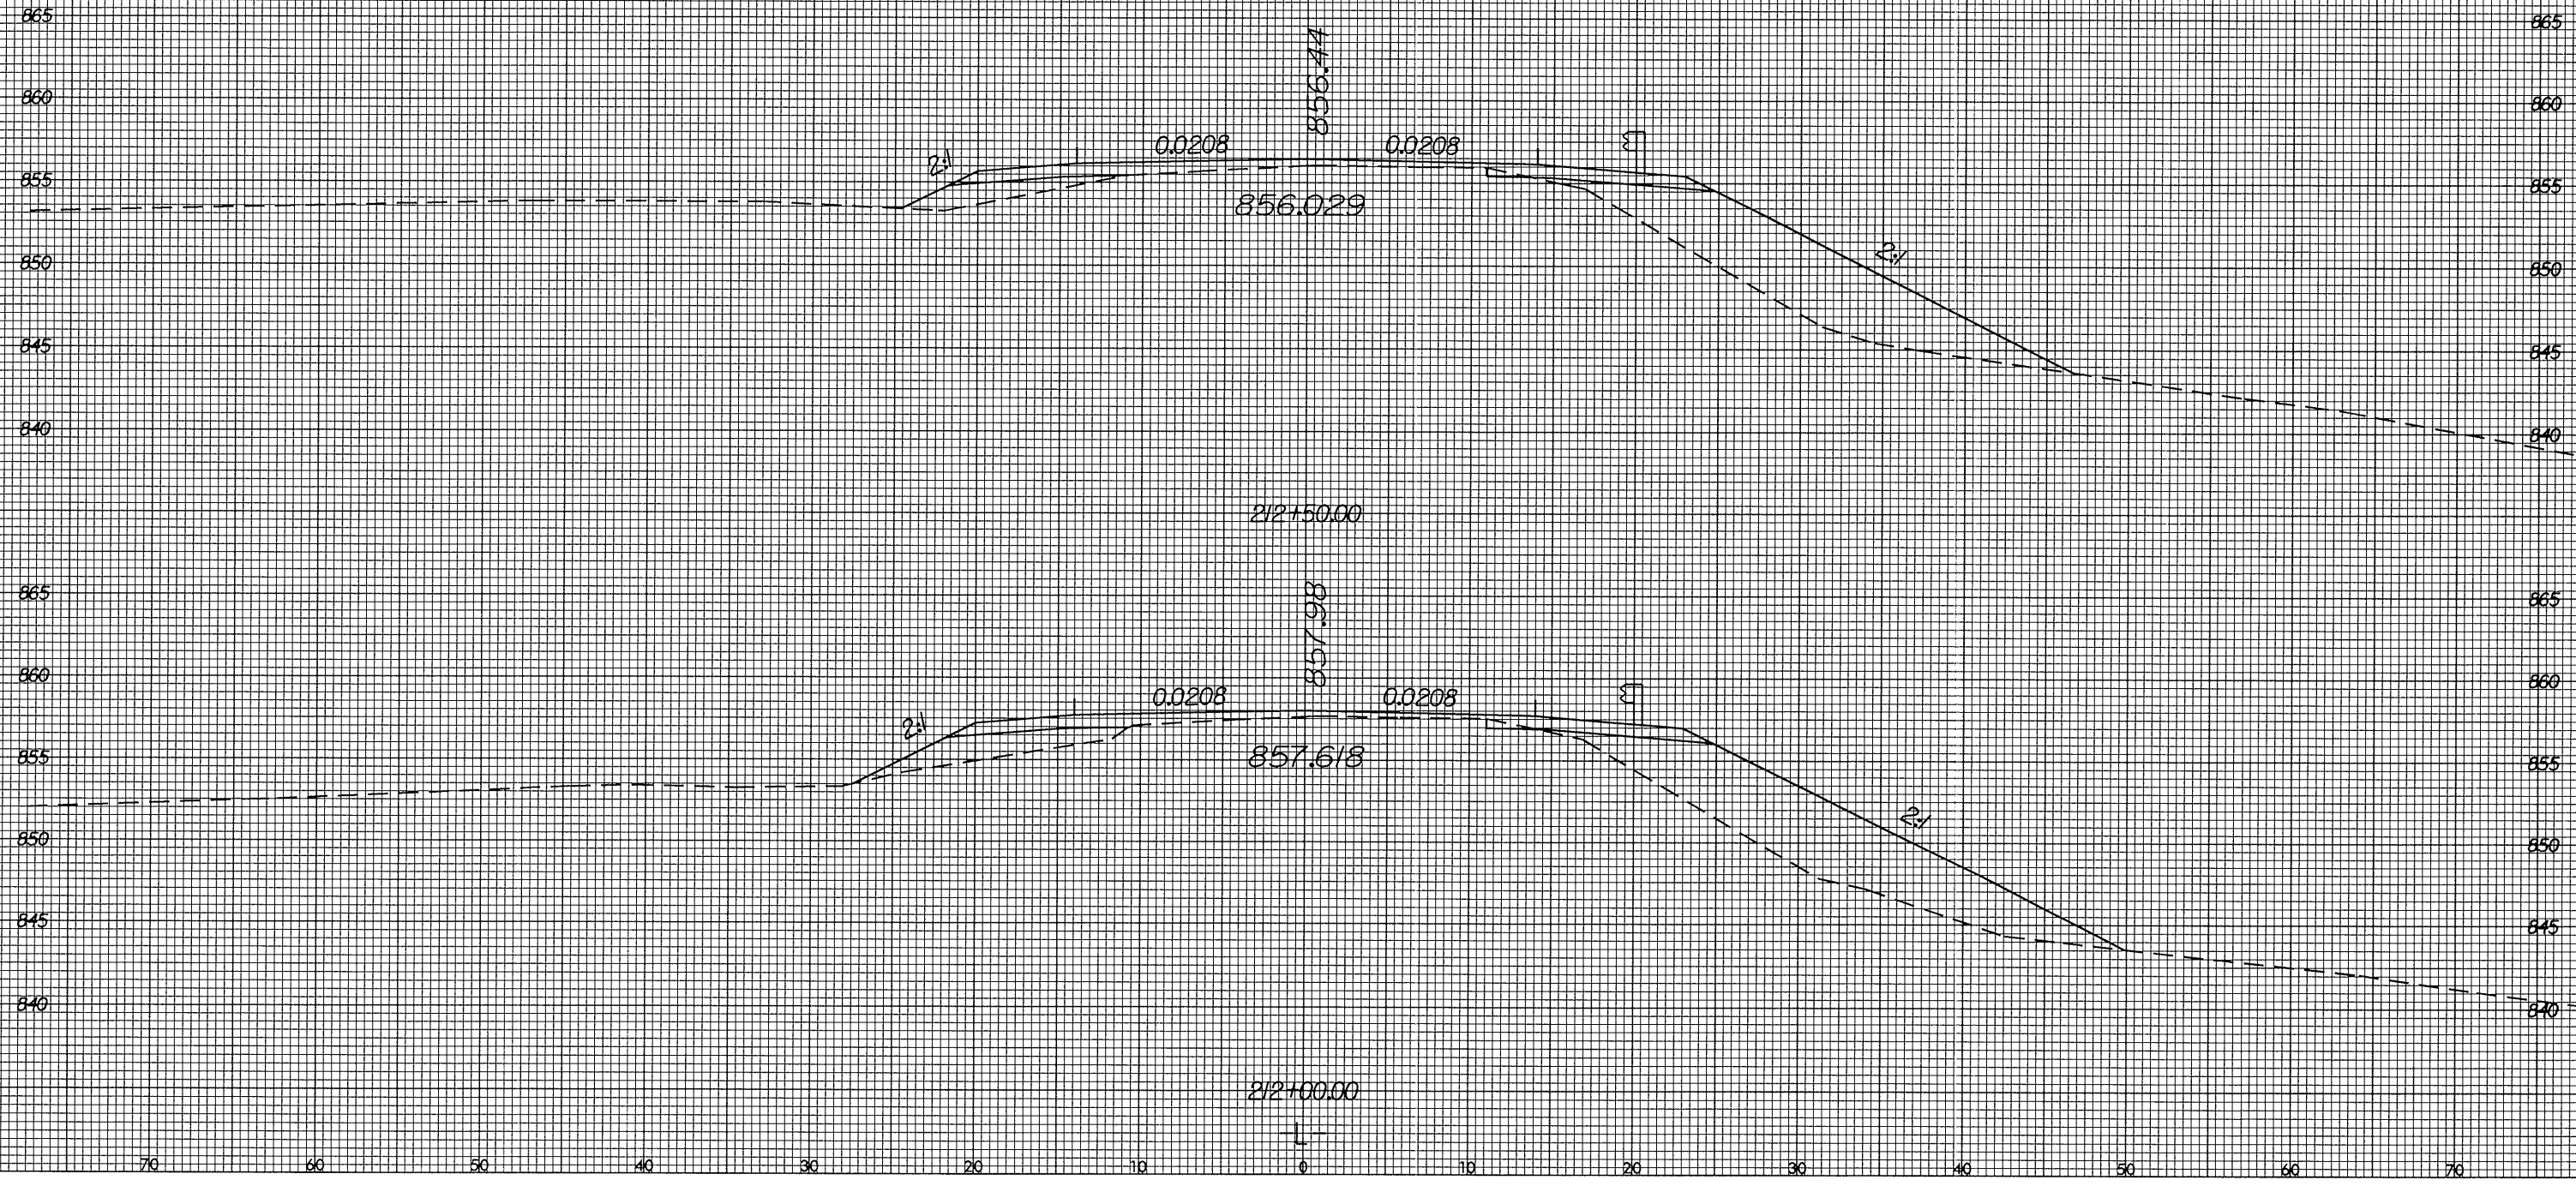

PROJ. REFERENCE NO. R-3427 SHEET NO. X-116

70 60 50 40 30 20 10 0 10 20 30 40 50 60 70



F:\JUL-2004\2:04  
F:\PROJ\3427\DIR\200381\p1.dgn  
08/23/99

70 60 50 40 30 20 10 0 10 20 30 40 50 60 70