



8/23/99



PROJ. REFERENCE NO.  
R-3427

SHEET NO.  
X-113

70 60 50 40 30 20 10 0 10 20 30 40 50 60 70

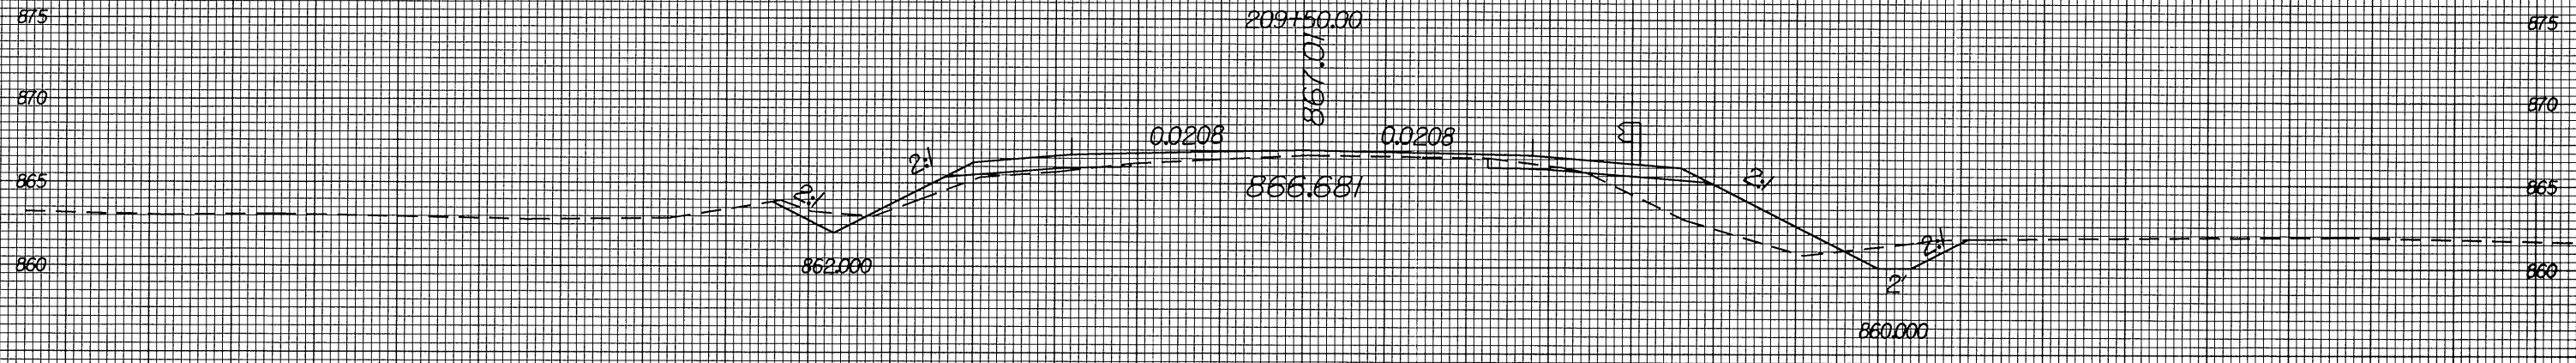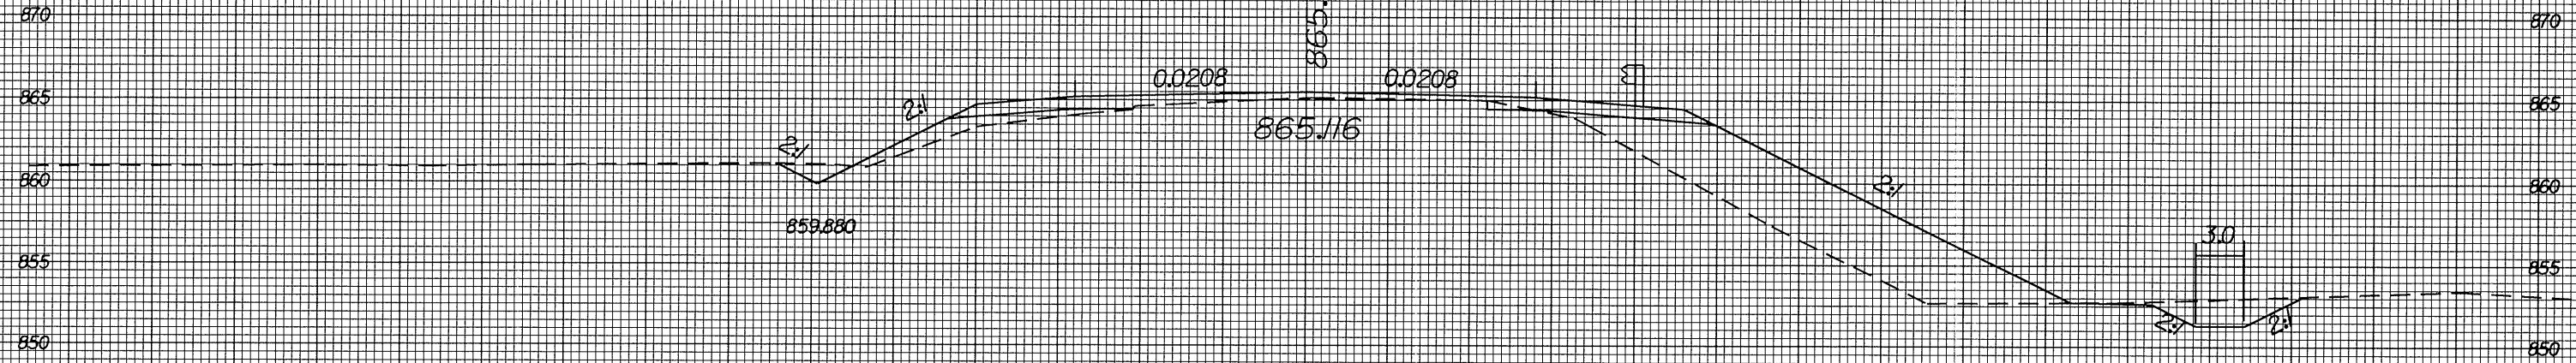

70 60 50 40 30 20 10 0 10 20 30 40 50 60 70

5 JUL 2004 12:00 PM  
R:\proj\2004\27\1\jul\_1\pl.dgn  
R:\proj\2004\27\1\jul\_1\pl.dgn