



8/23/99

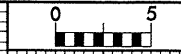

PROJ. REFERENCE NO.  
R-3427

SHEET NO.  
X-100

70 60 50 40 30 20 10 0 10 20 30 40 50 60 70

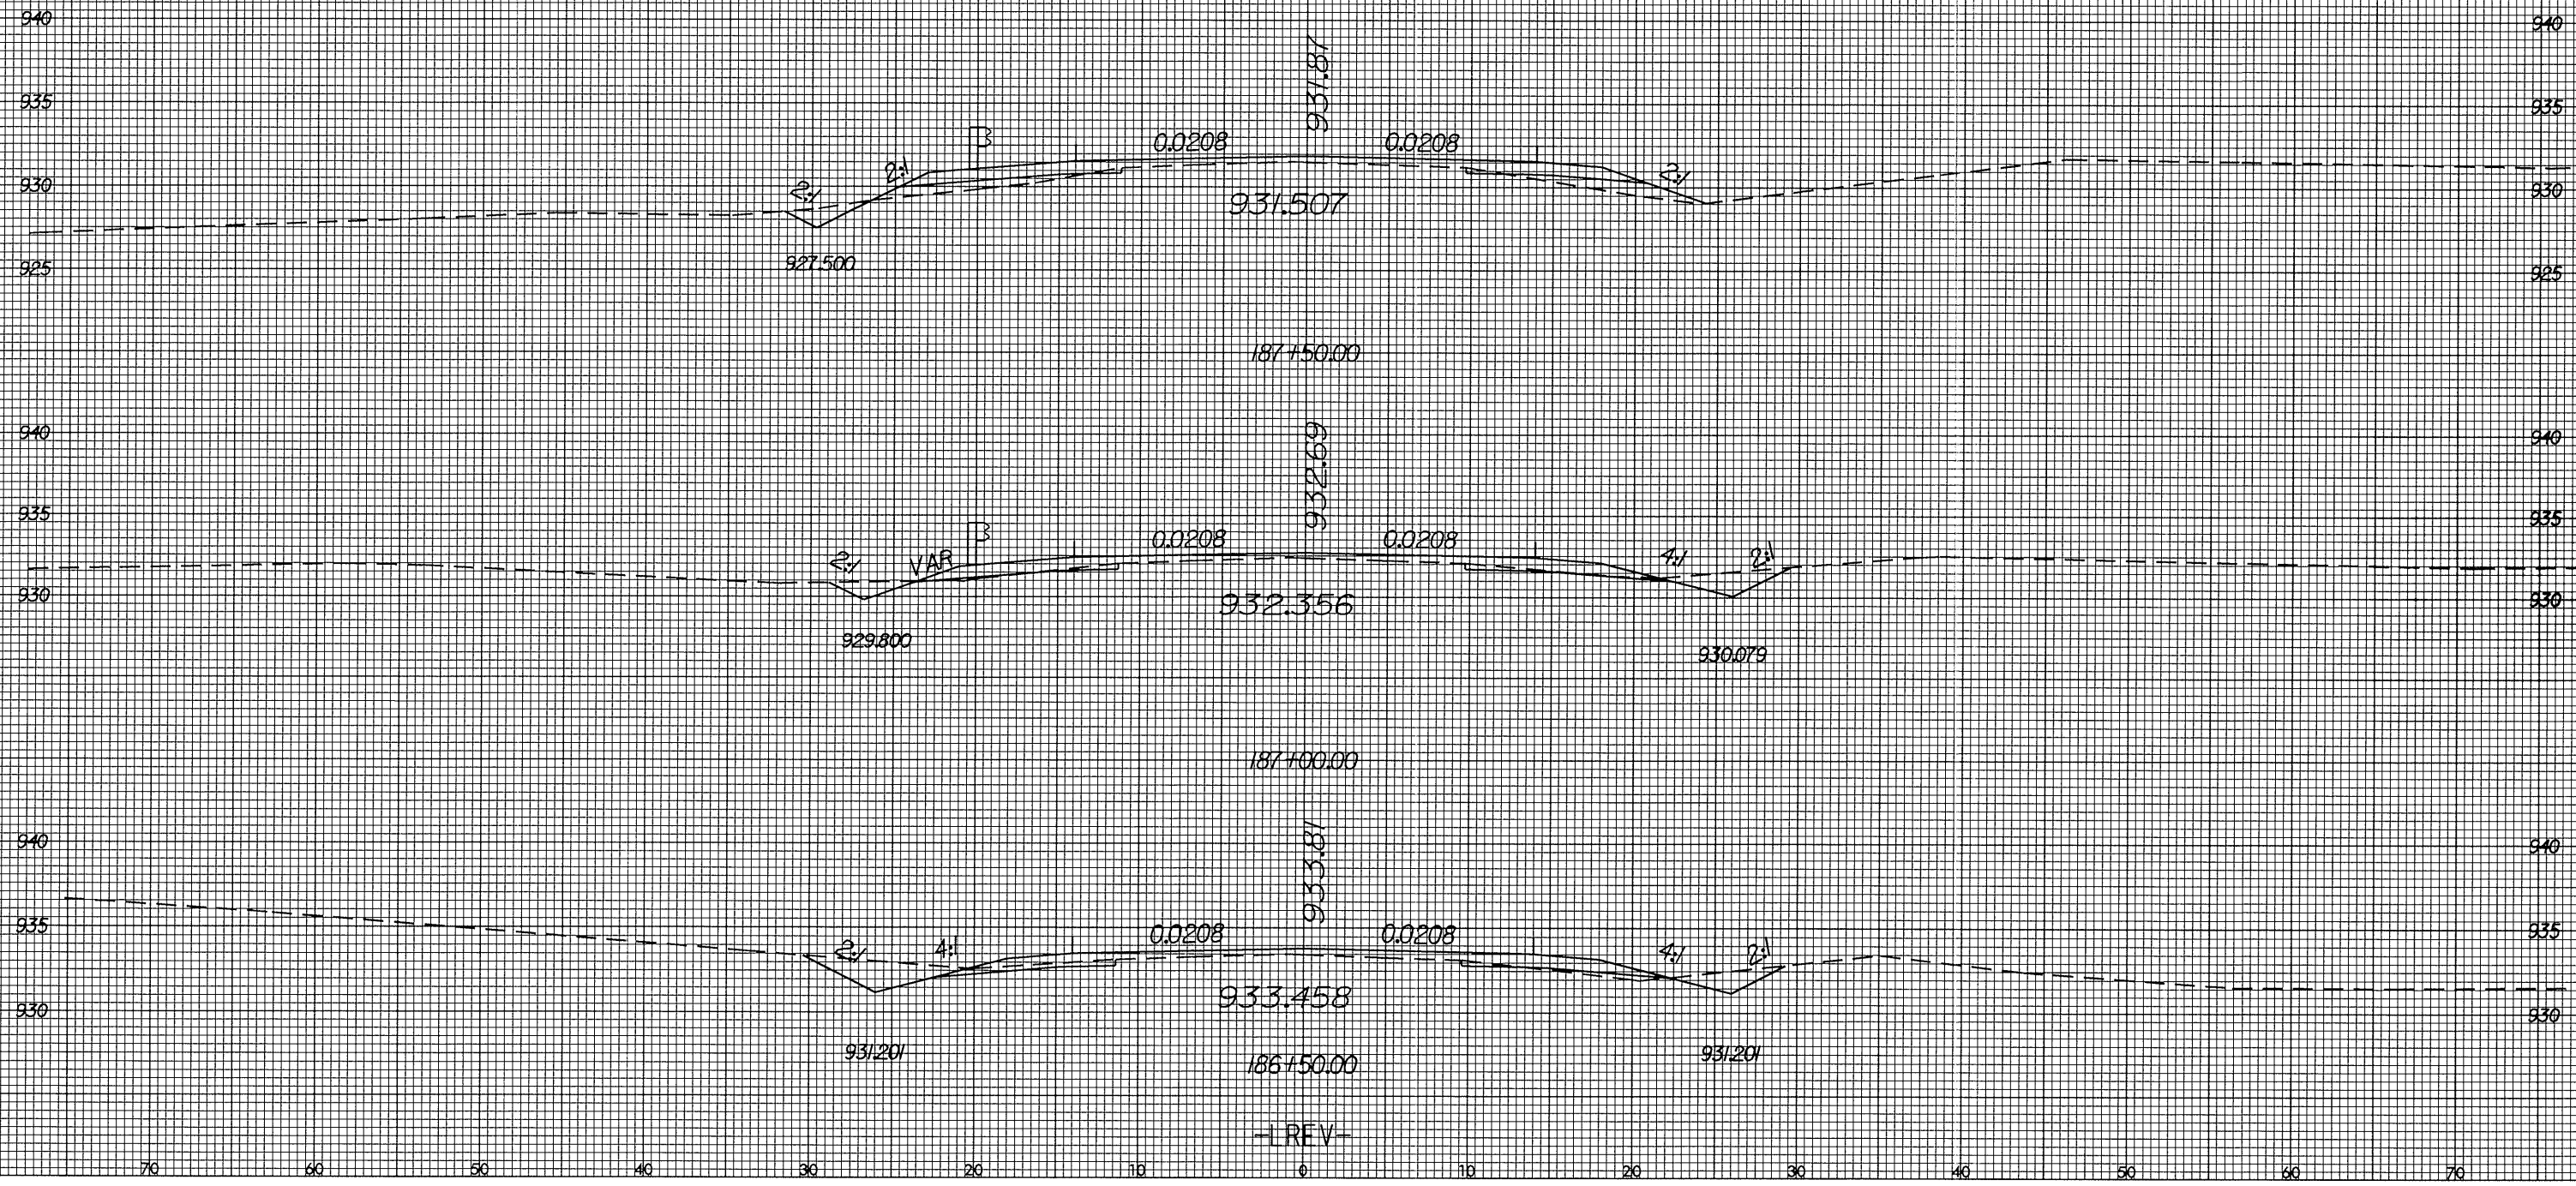

5-JUL-2004 11:06  
R:\NOY\347\01\2405\st\pl.dgn  
Drawn A

-REV-