


8/23/99

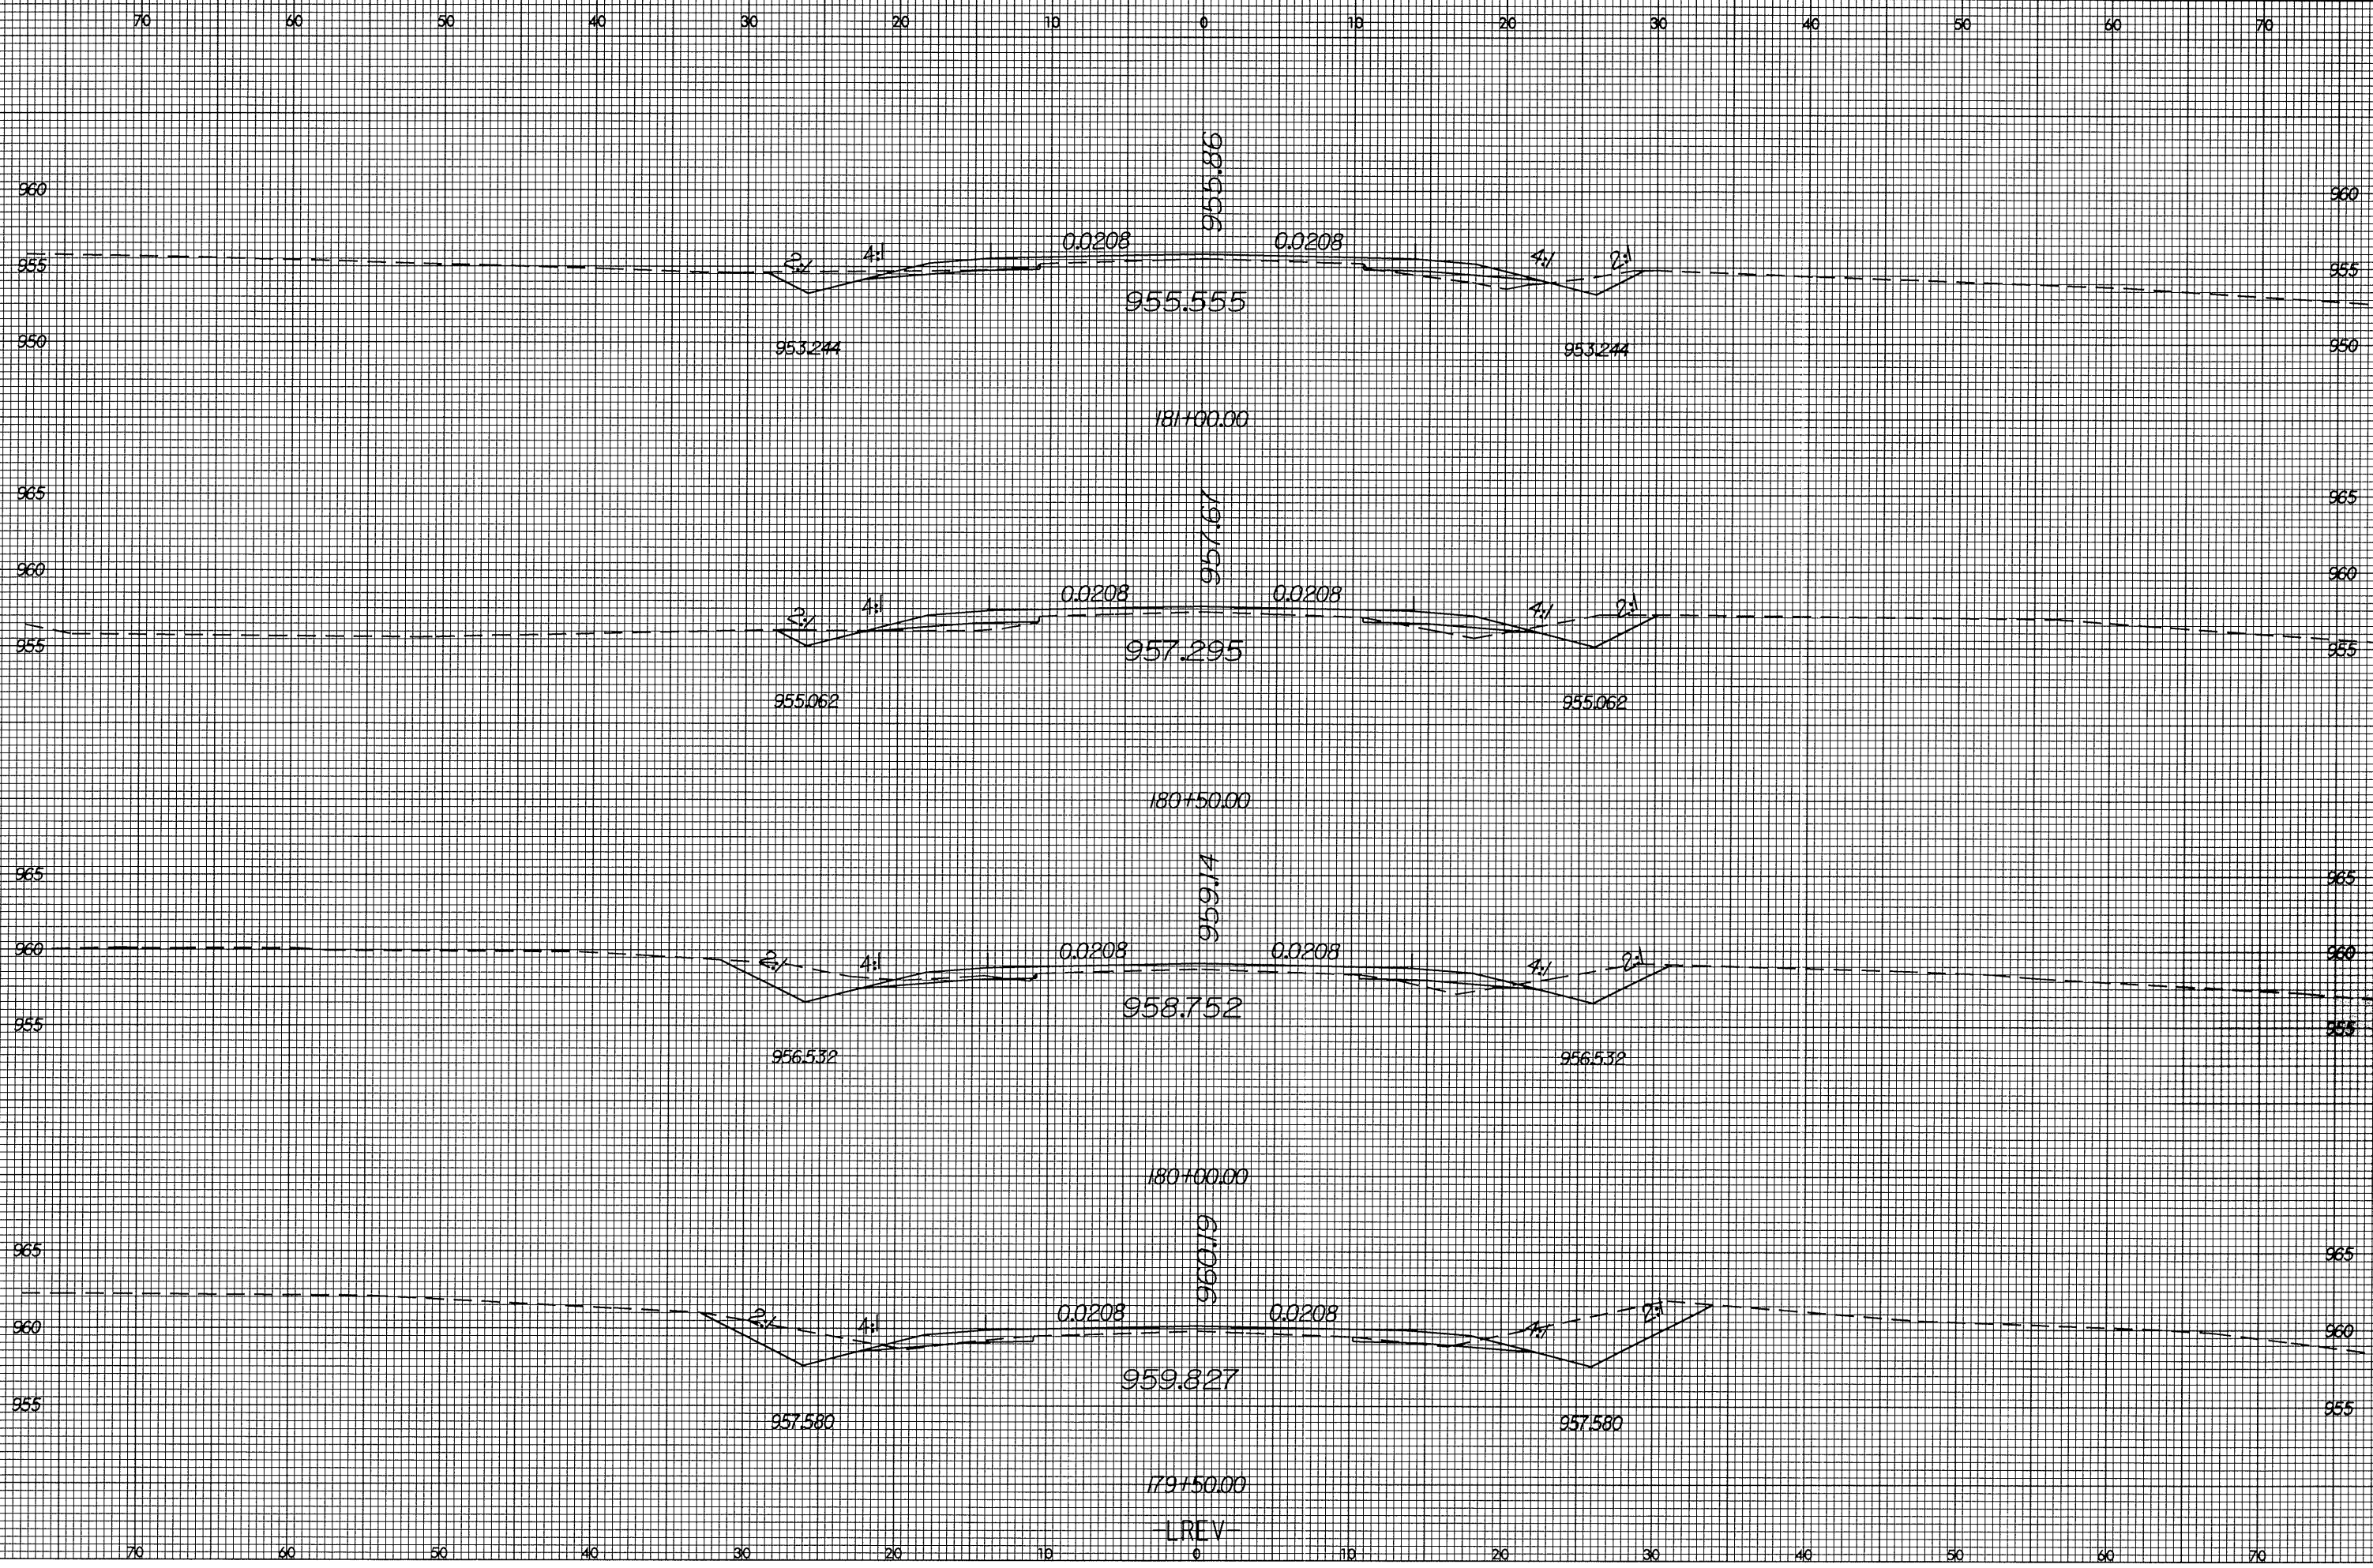

PROJ. REFERENCE NO. R-3427	SHEET NO. X-95
-------------------------------	-------------------



I:\11-2004\10-59-3427\1791-1791.dgn  
P:\00\10-59-3427\1791-1791.dgn  
P:\00\10-59-3427\1791-1791.dgn