


8/23/99



PROJ. REFERENCE NO.  
R-3427

SHEET NO.  
X-94

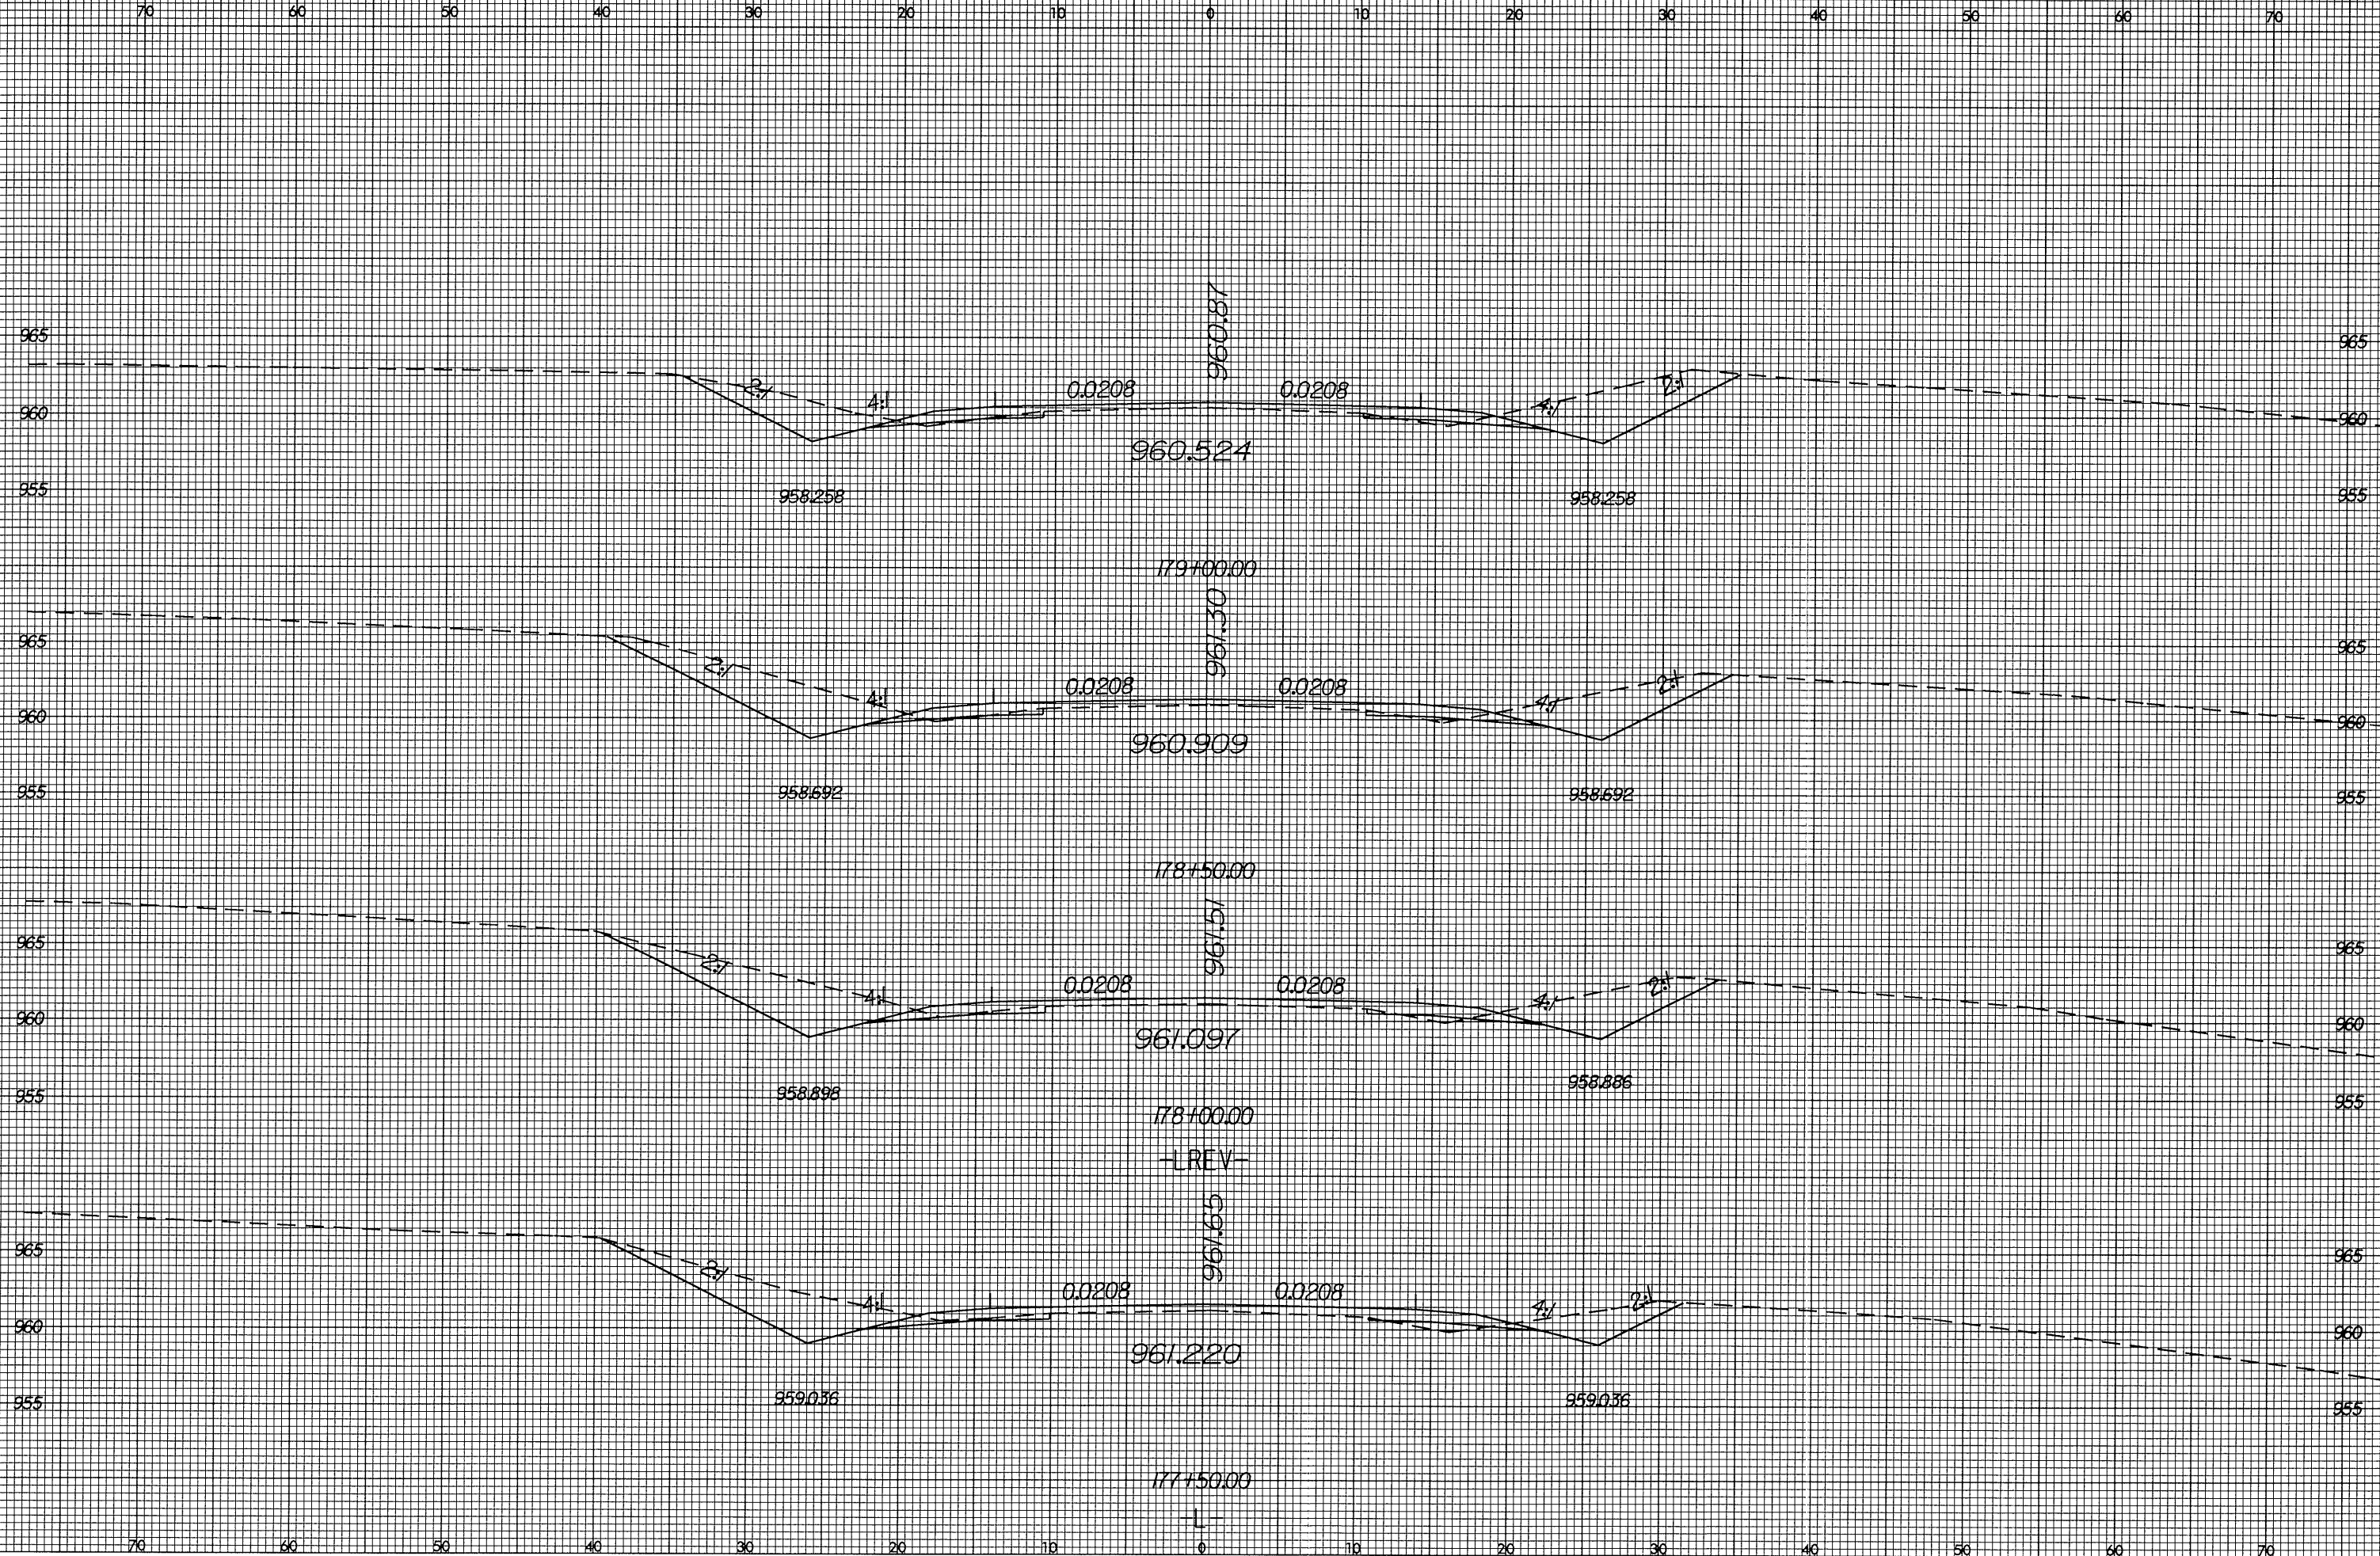

16 JUL 2004 09:44  
C:\WORK\11347\11347.DWG  
-2.dwg