



8/23/99

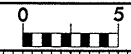

PROJ. REFERENCE NO.
R-3427

SHEET NO.
X-81

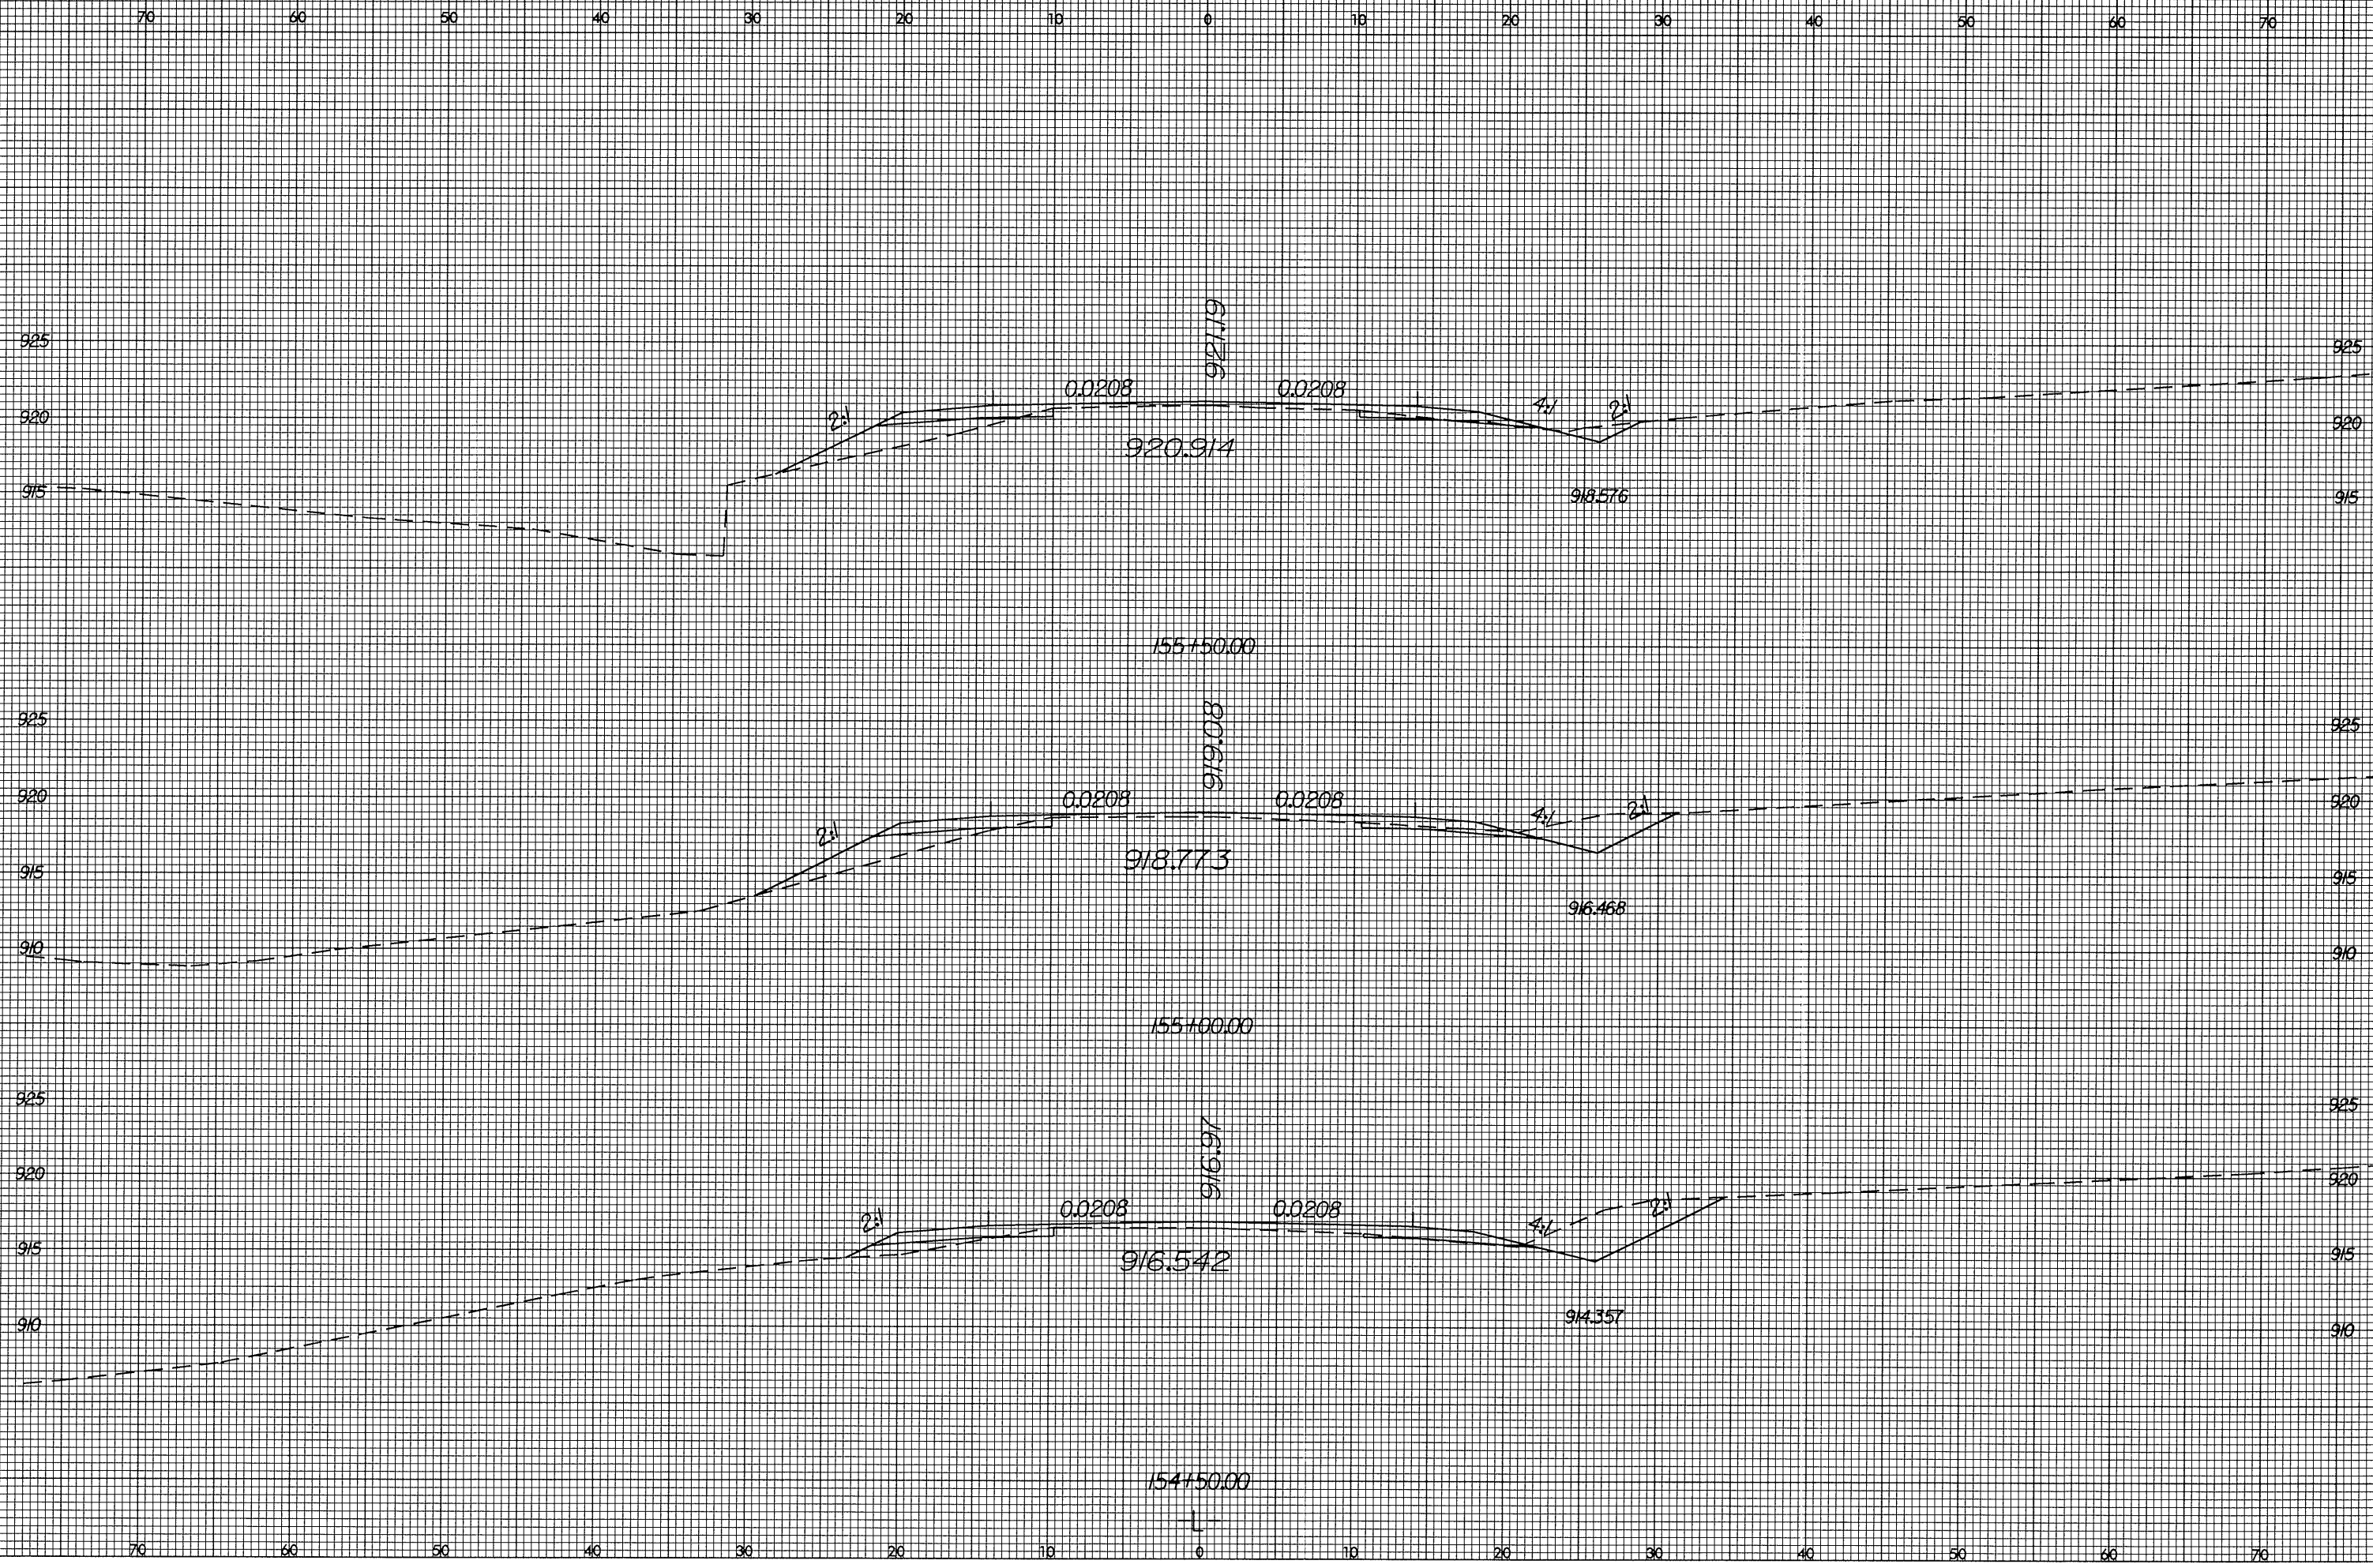

F:\JUL-2004\0:39:47\p1.plt.dgn
 8/23/99 11:40:34
 Author: [unreadable]