




8/23/99

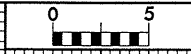

PROJ. REFERENCE NO.
R-3427

SHEET NO.
X-76

70 60 50 40 30 20 10 0 10 20 30 40 50 60 70

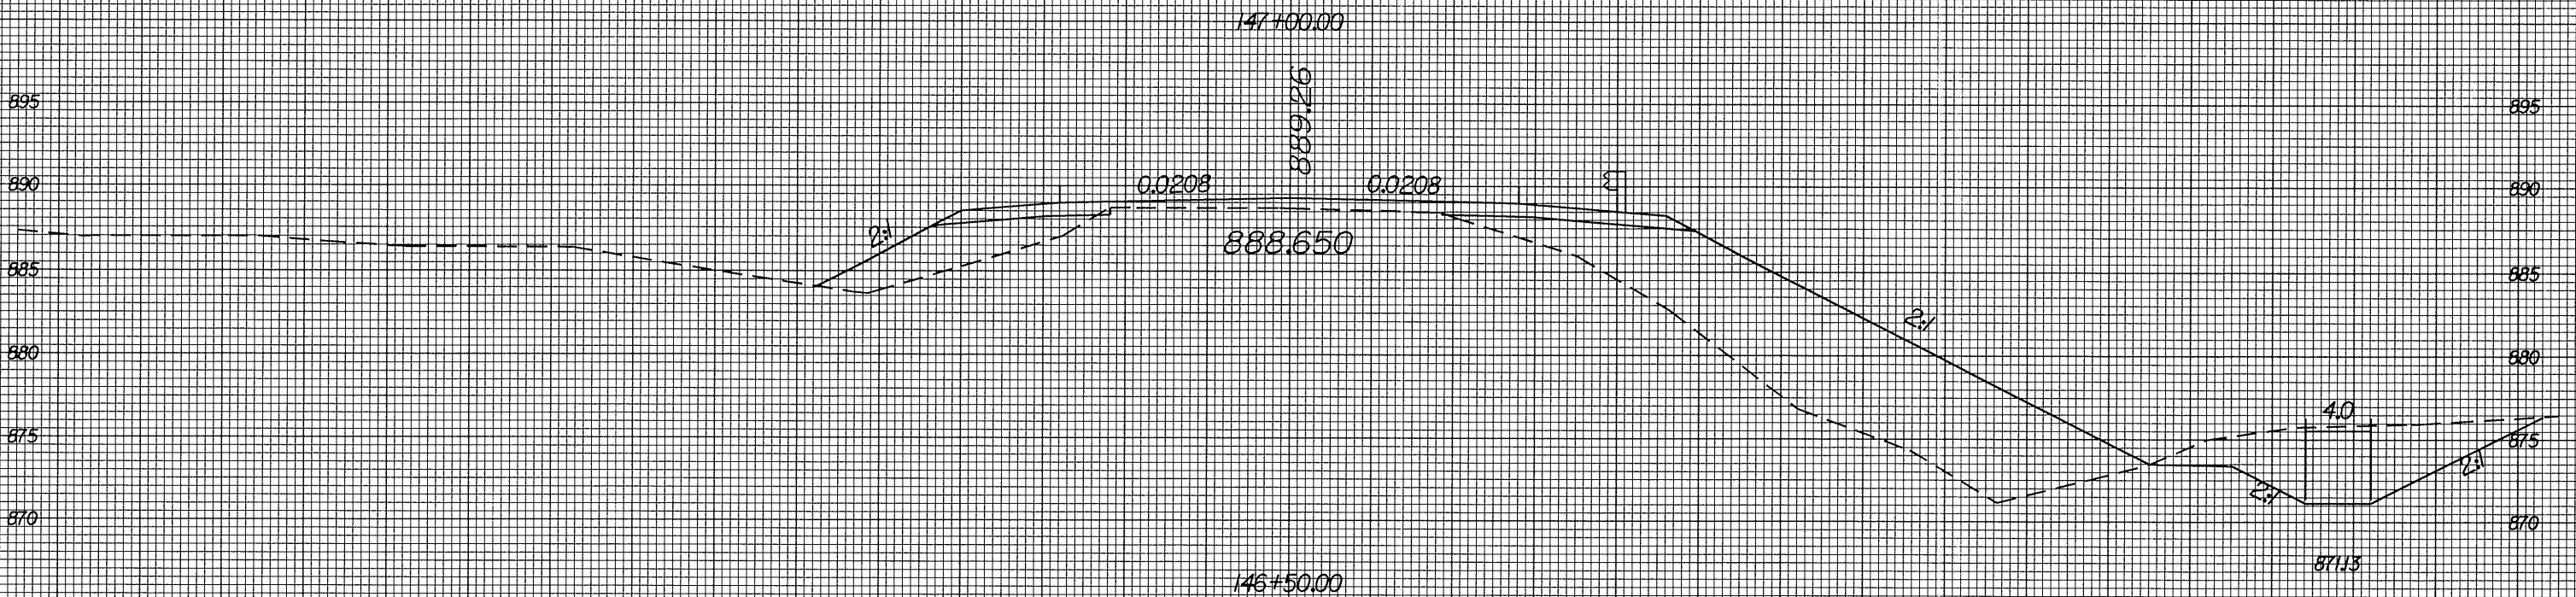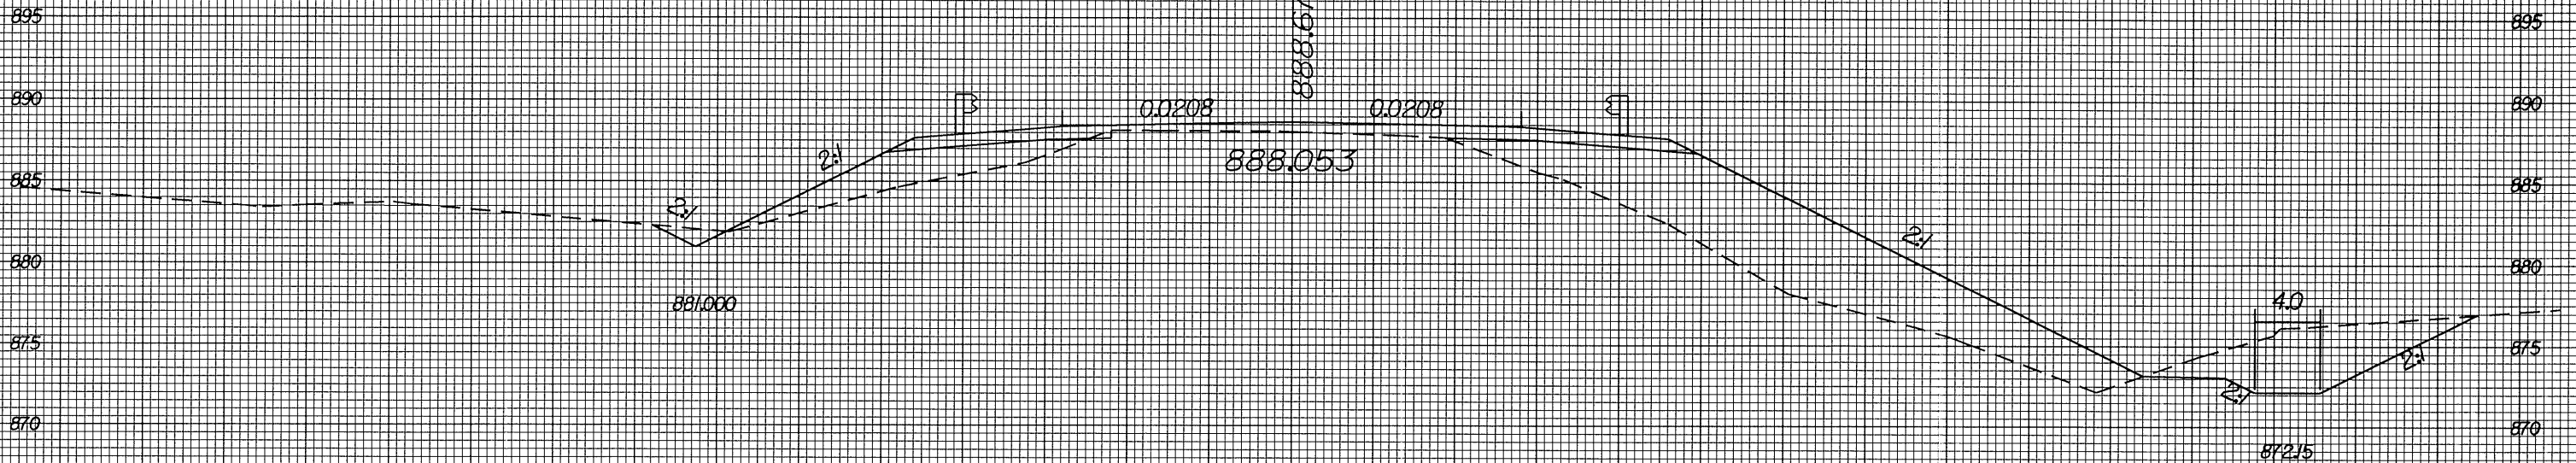

70 60 50 40 30 20 10 0 10 20 30 40 50 60 70

I:\JUL-2004\03-31\PROJ\NR347\DIR\605\STA76\1.XPL.DGN