




8/23/99

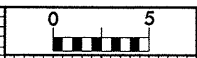

PROJ. REFERENCE NO.
R-3427

SHEET NO.
X-70

70 60 50 40 30 20 10 0 10 20 30 40 50 60 70

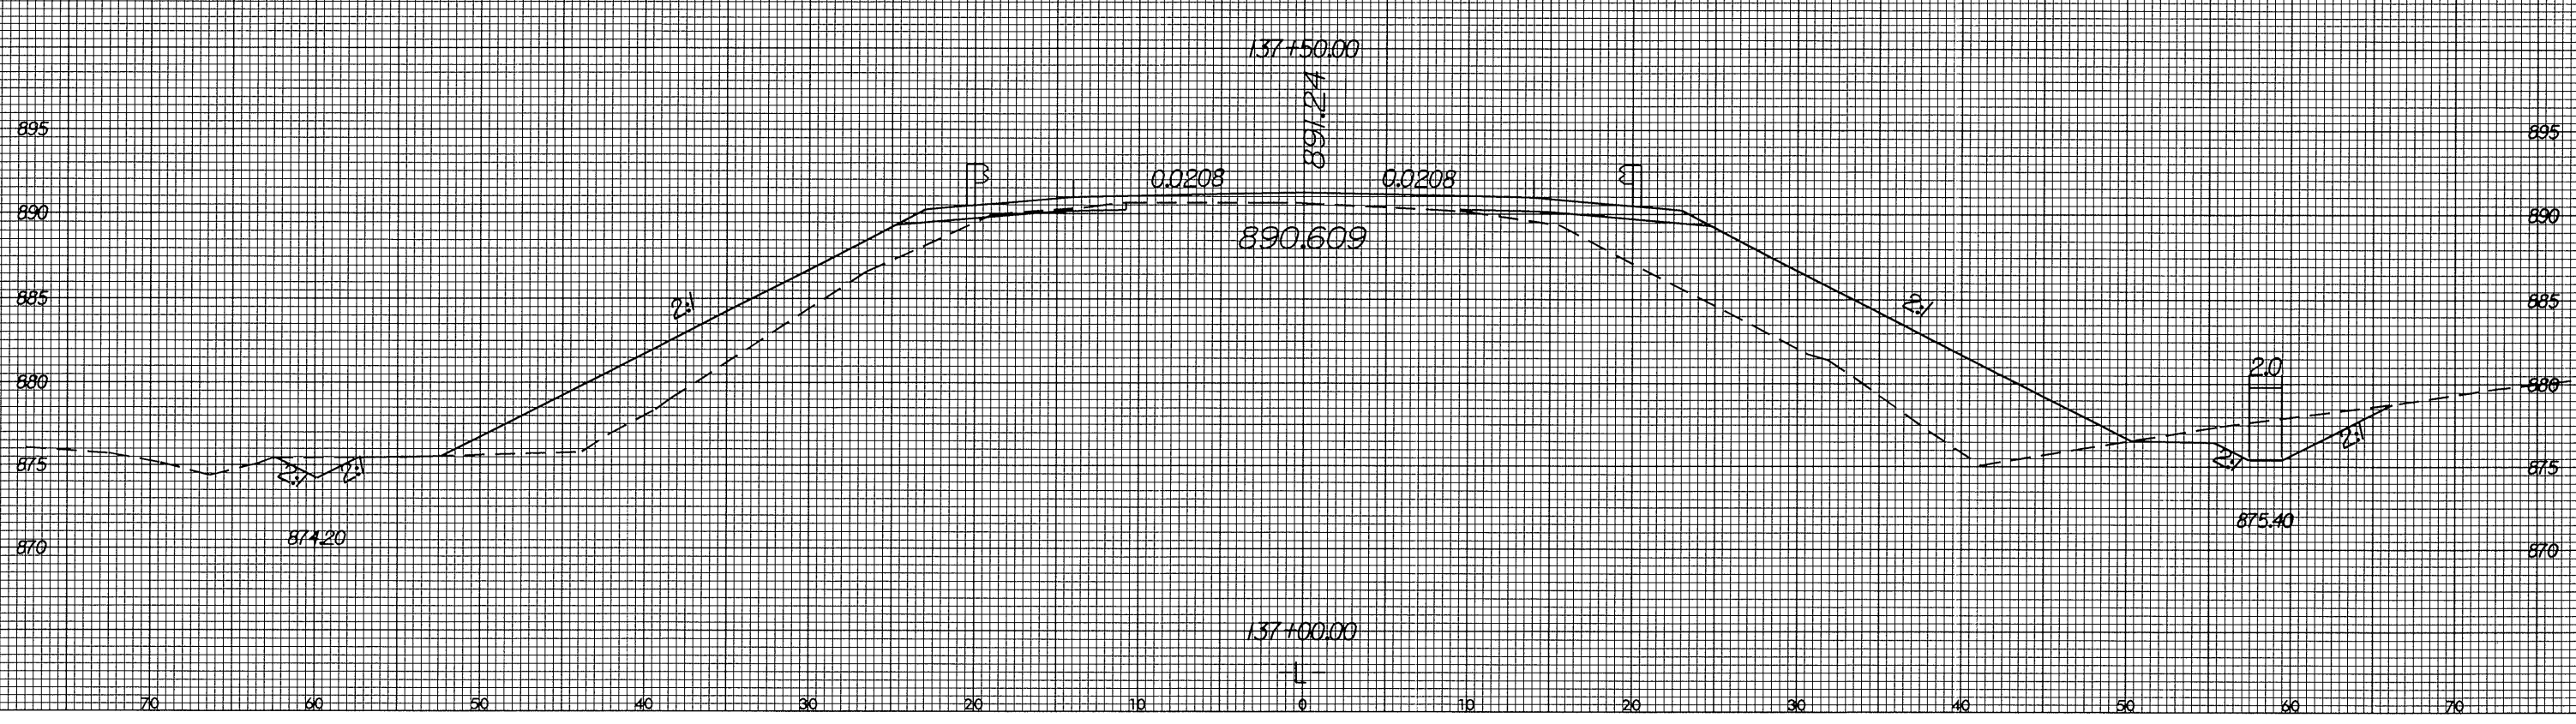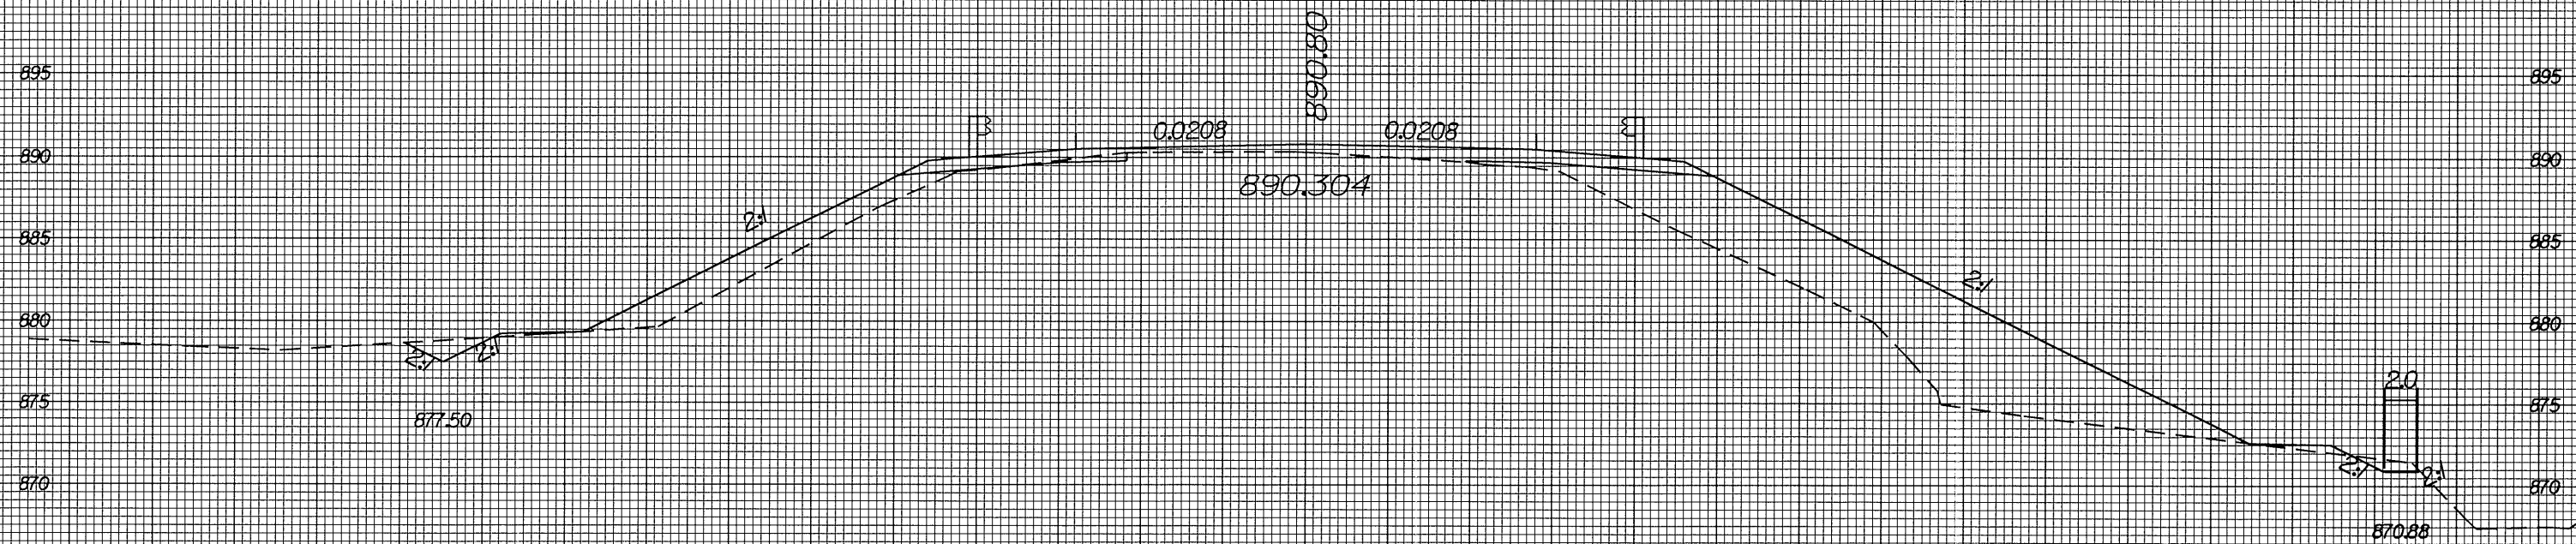

P:\JUL-2004\1023\1023_427.dwg
R-3427.dwg
8/23/99