


8/23/99



PROJ. REFERENCE NO.
R-3427

SHEET NO.
X-68

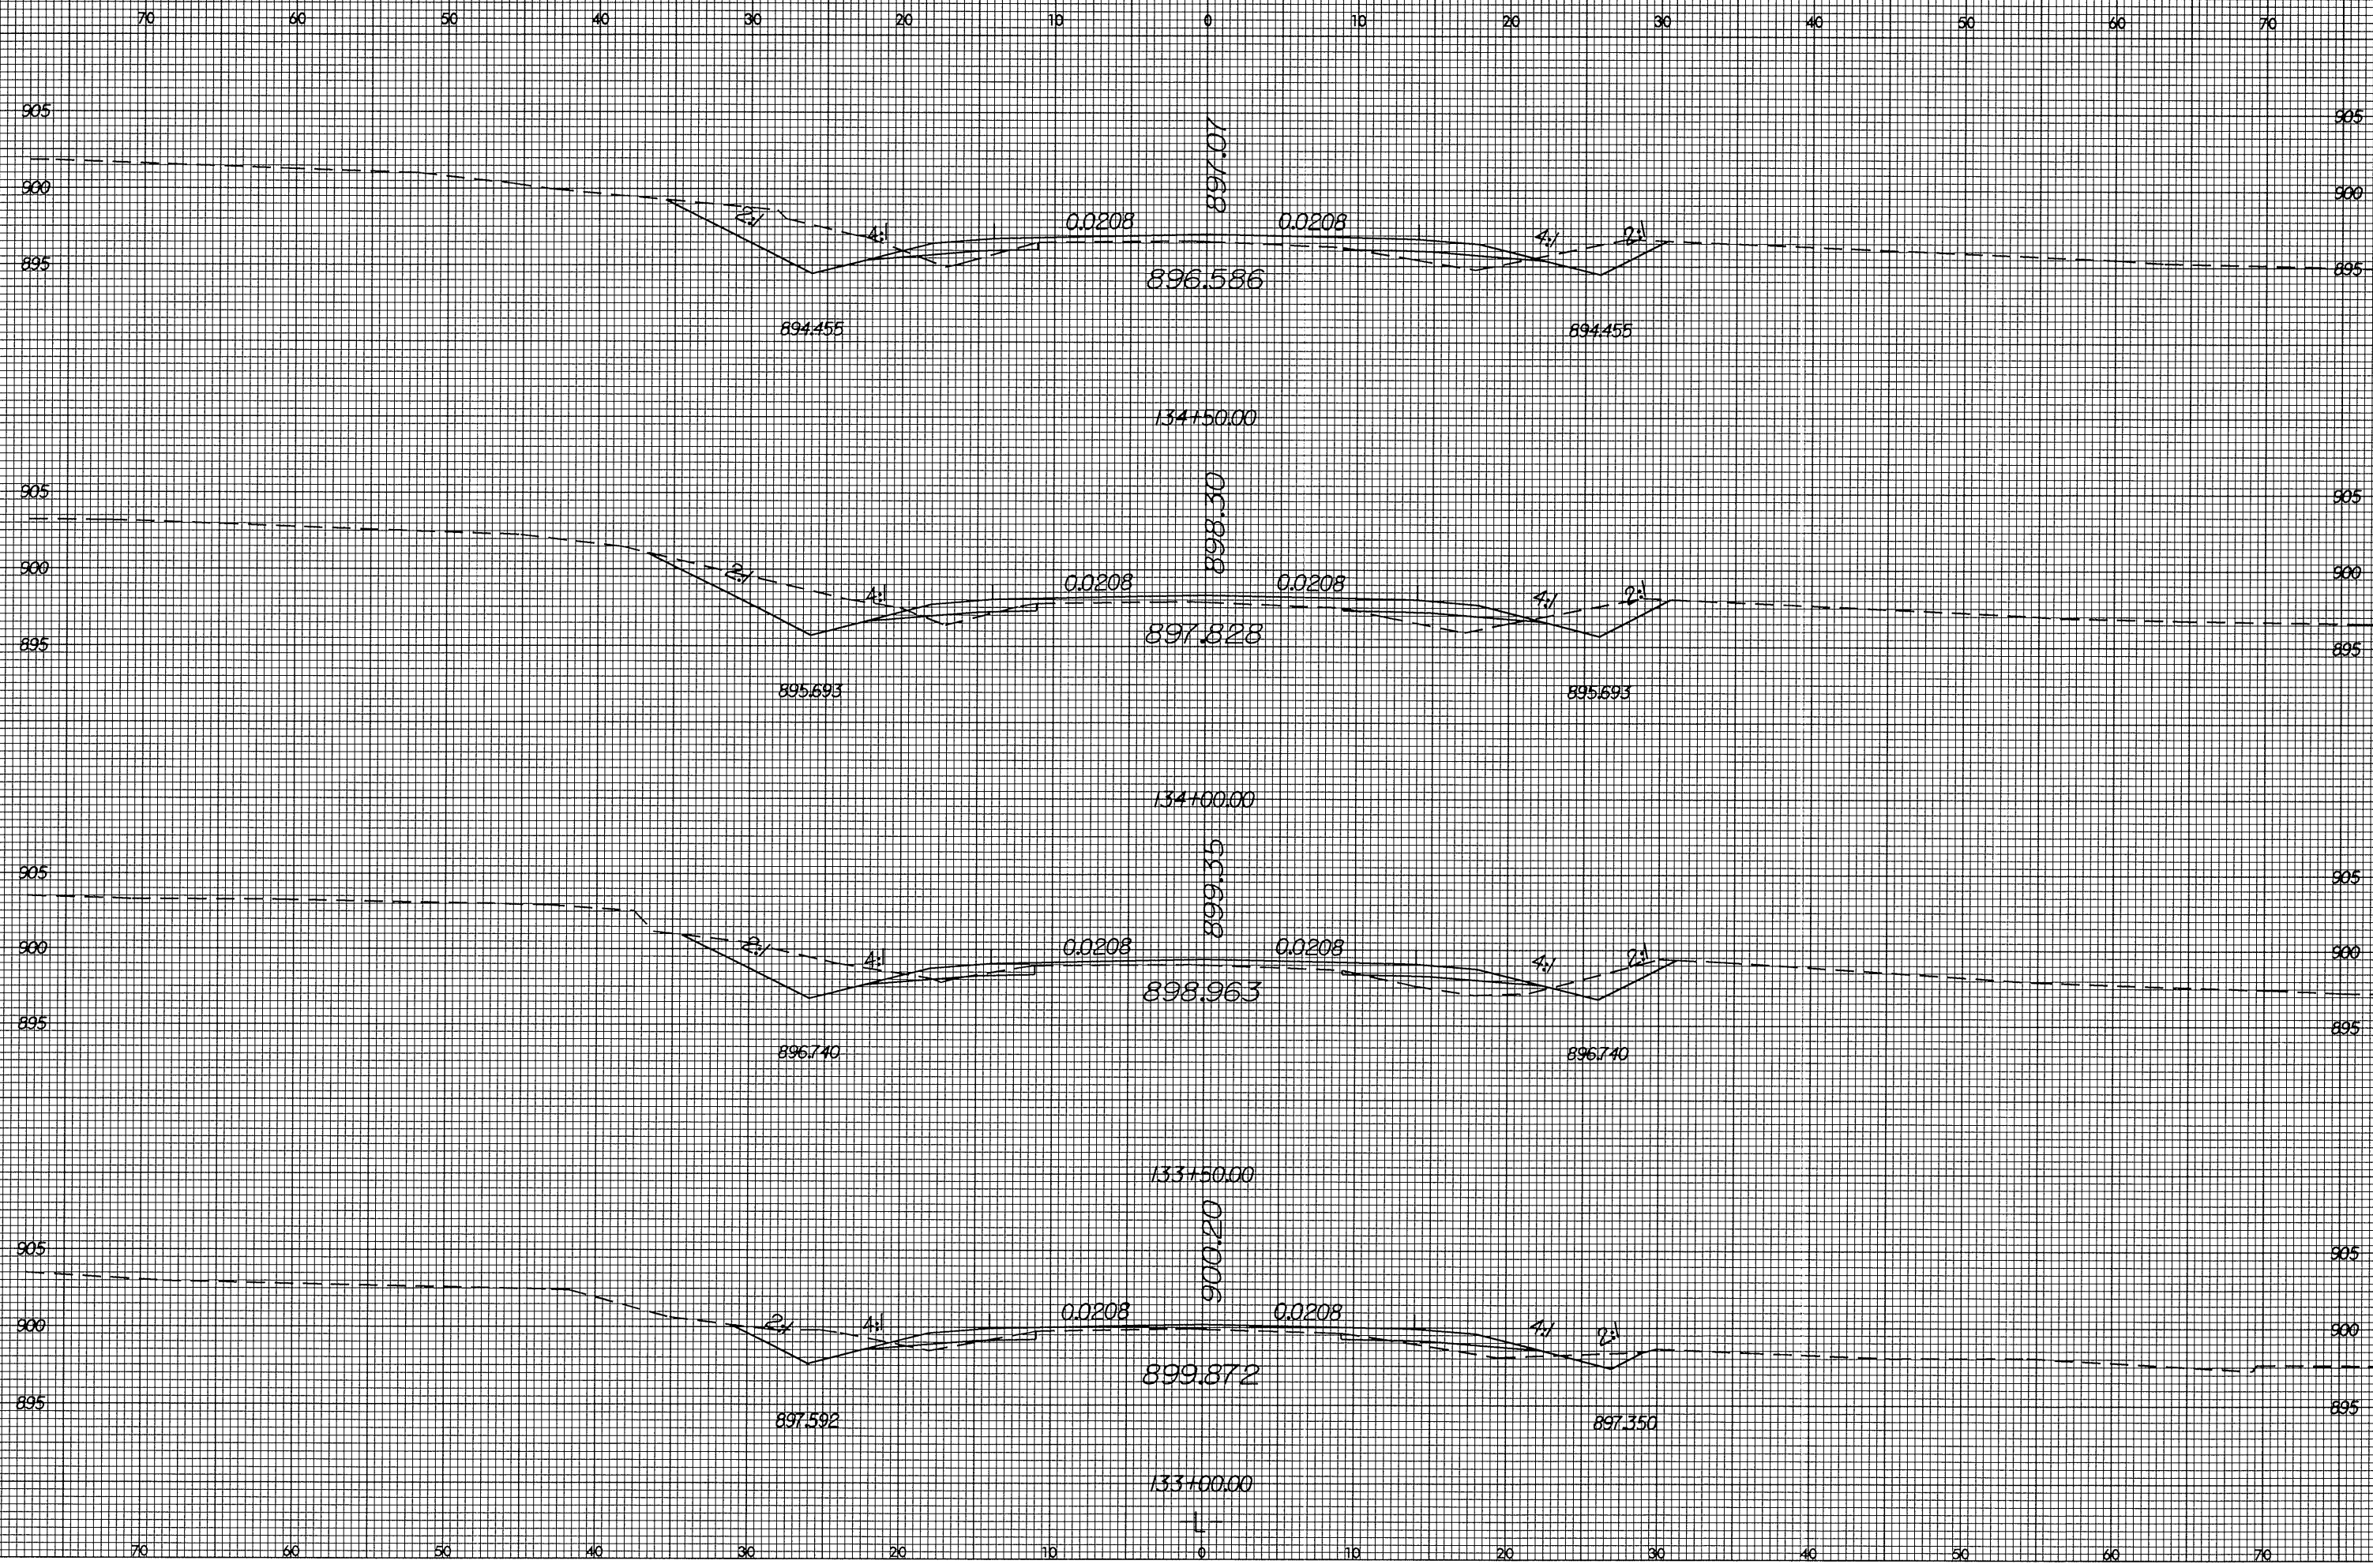

15-JUL-2004 10:20
F:\ROY\3427\3427.dwg
User: A1 DUCASR\A1