



8/23/99

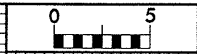

PROJ. REFERENCE NO.
R-3427

SHEET NO.
X-64

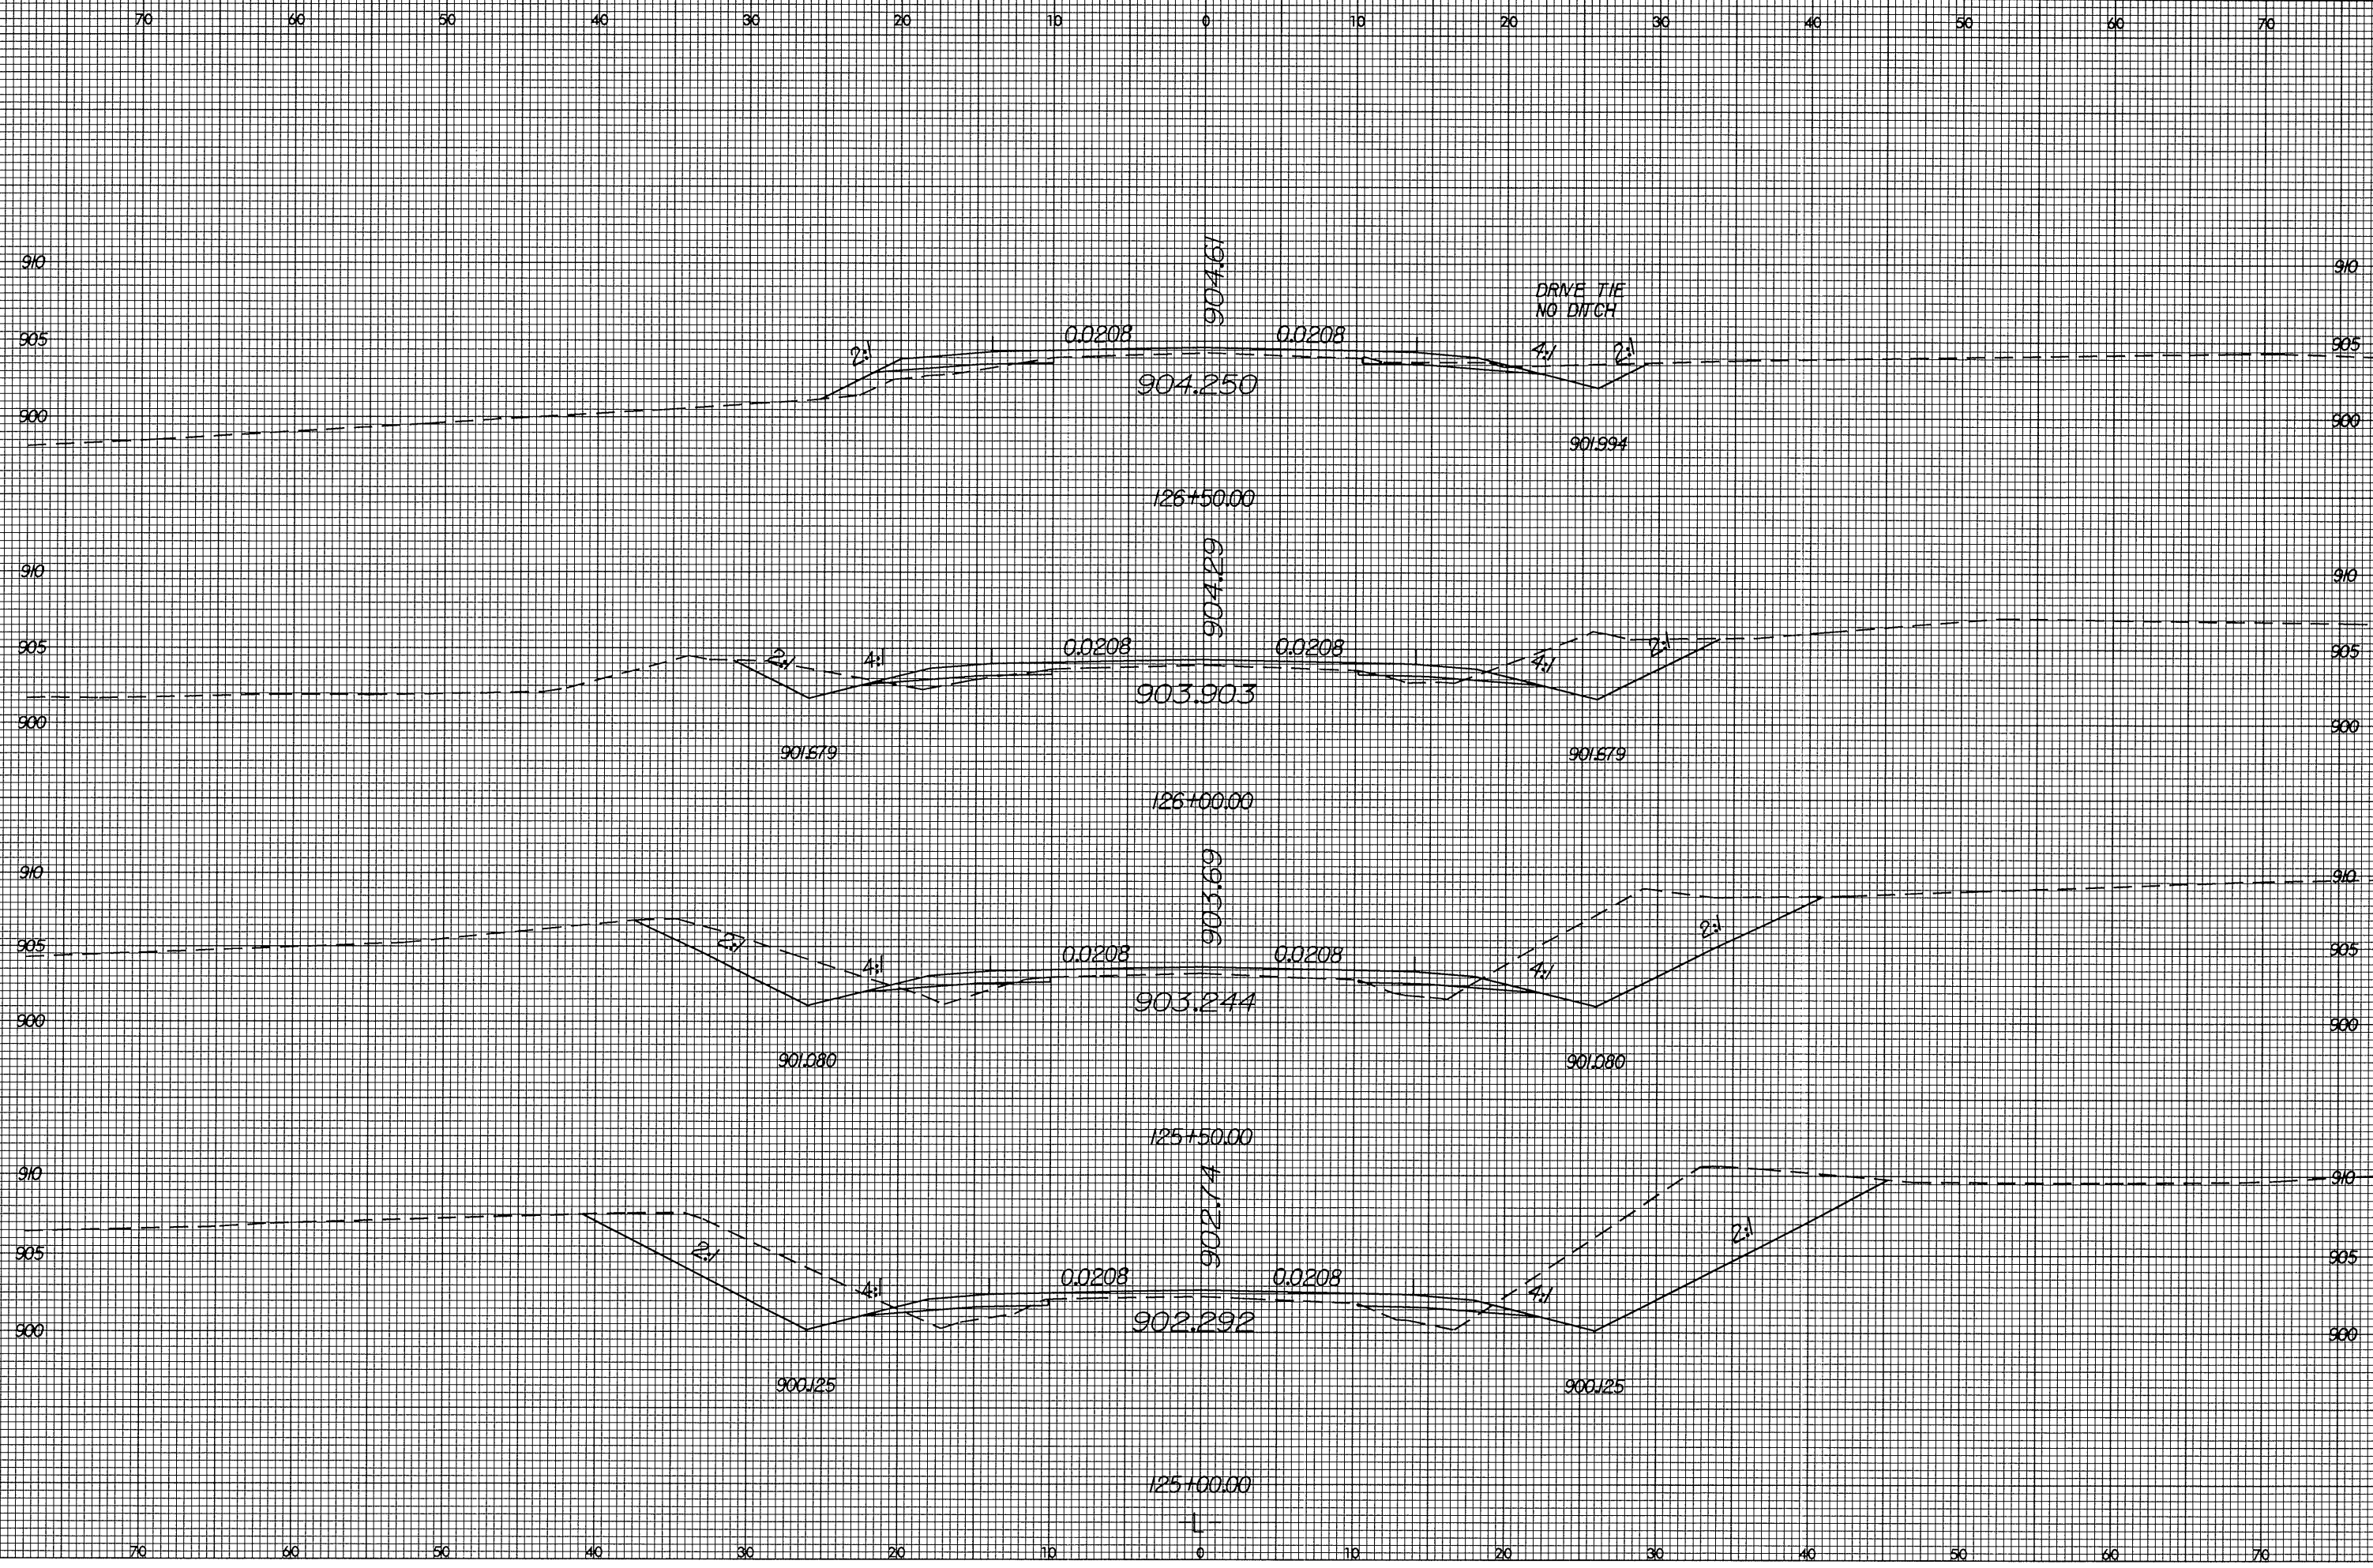

15-JUL-2004 10:15
C:\PROJECTS\347\DIS\65\A1.dgn