


8/23/99

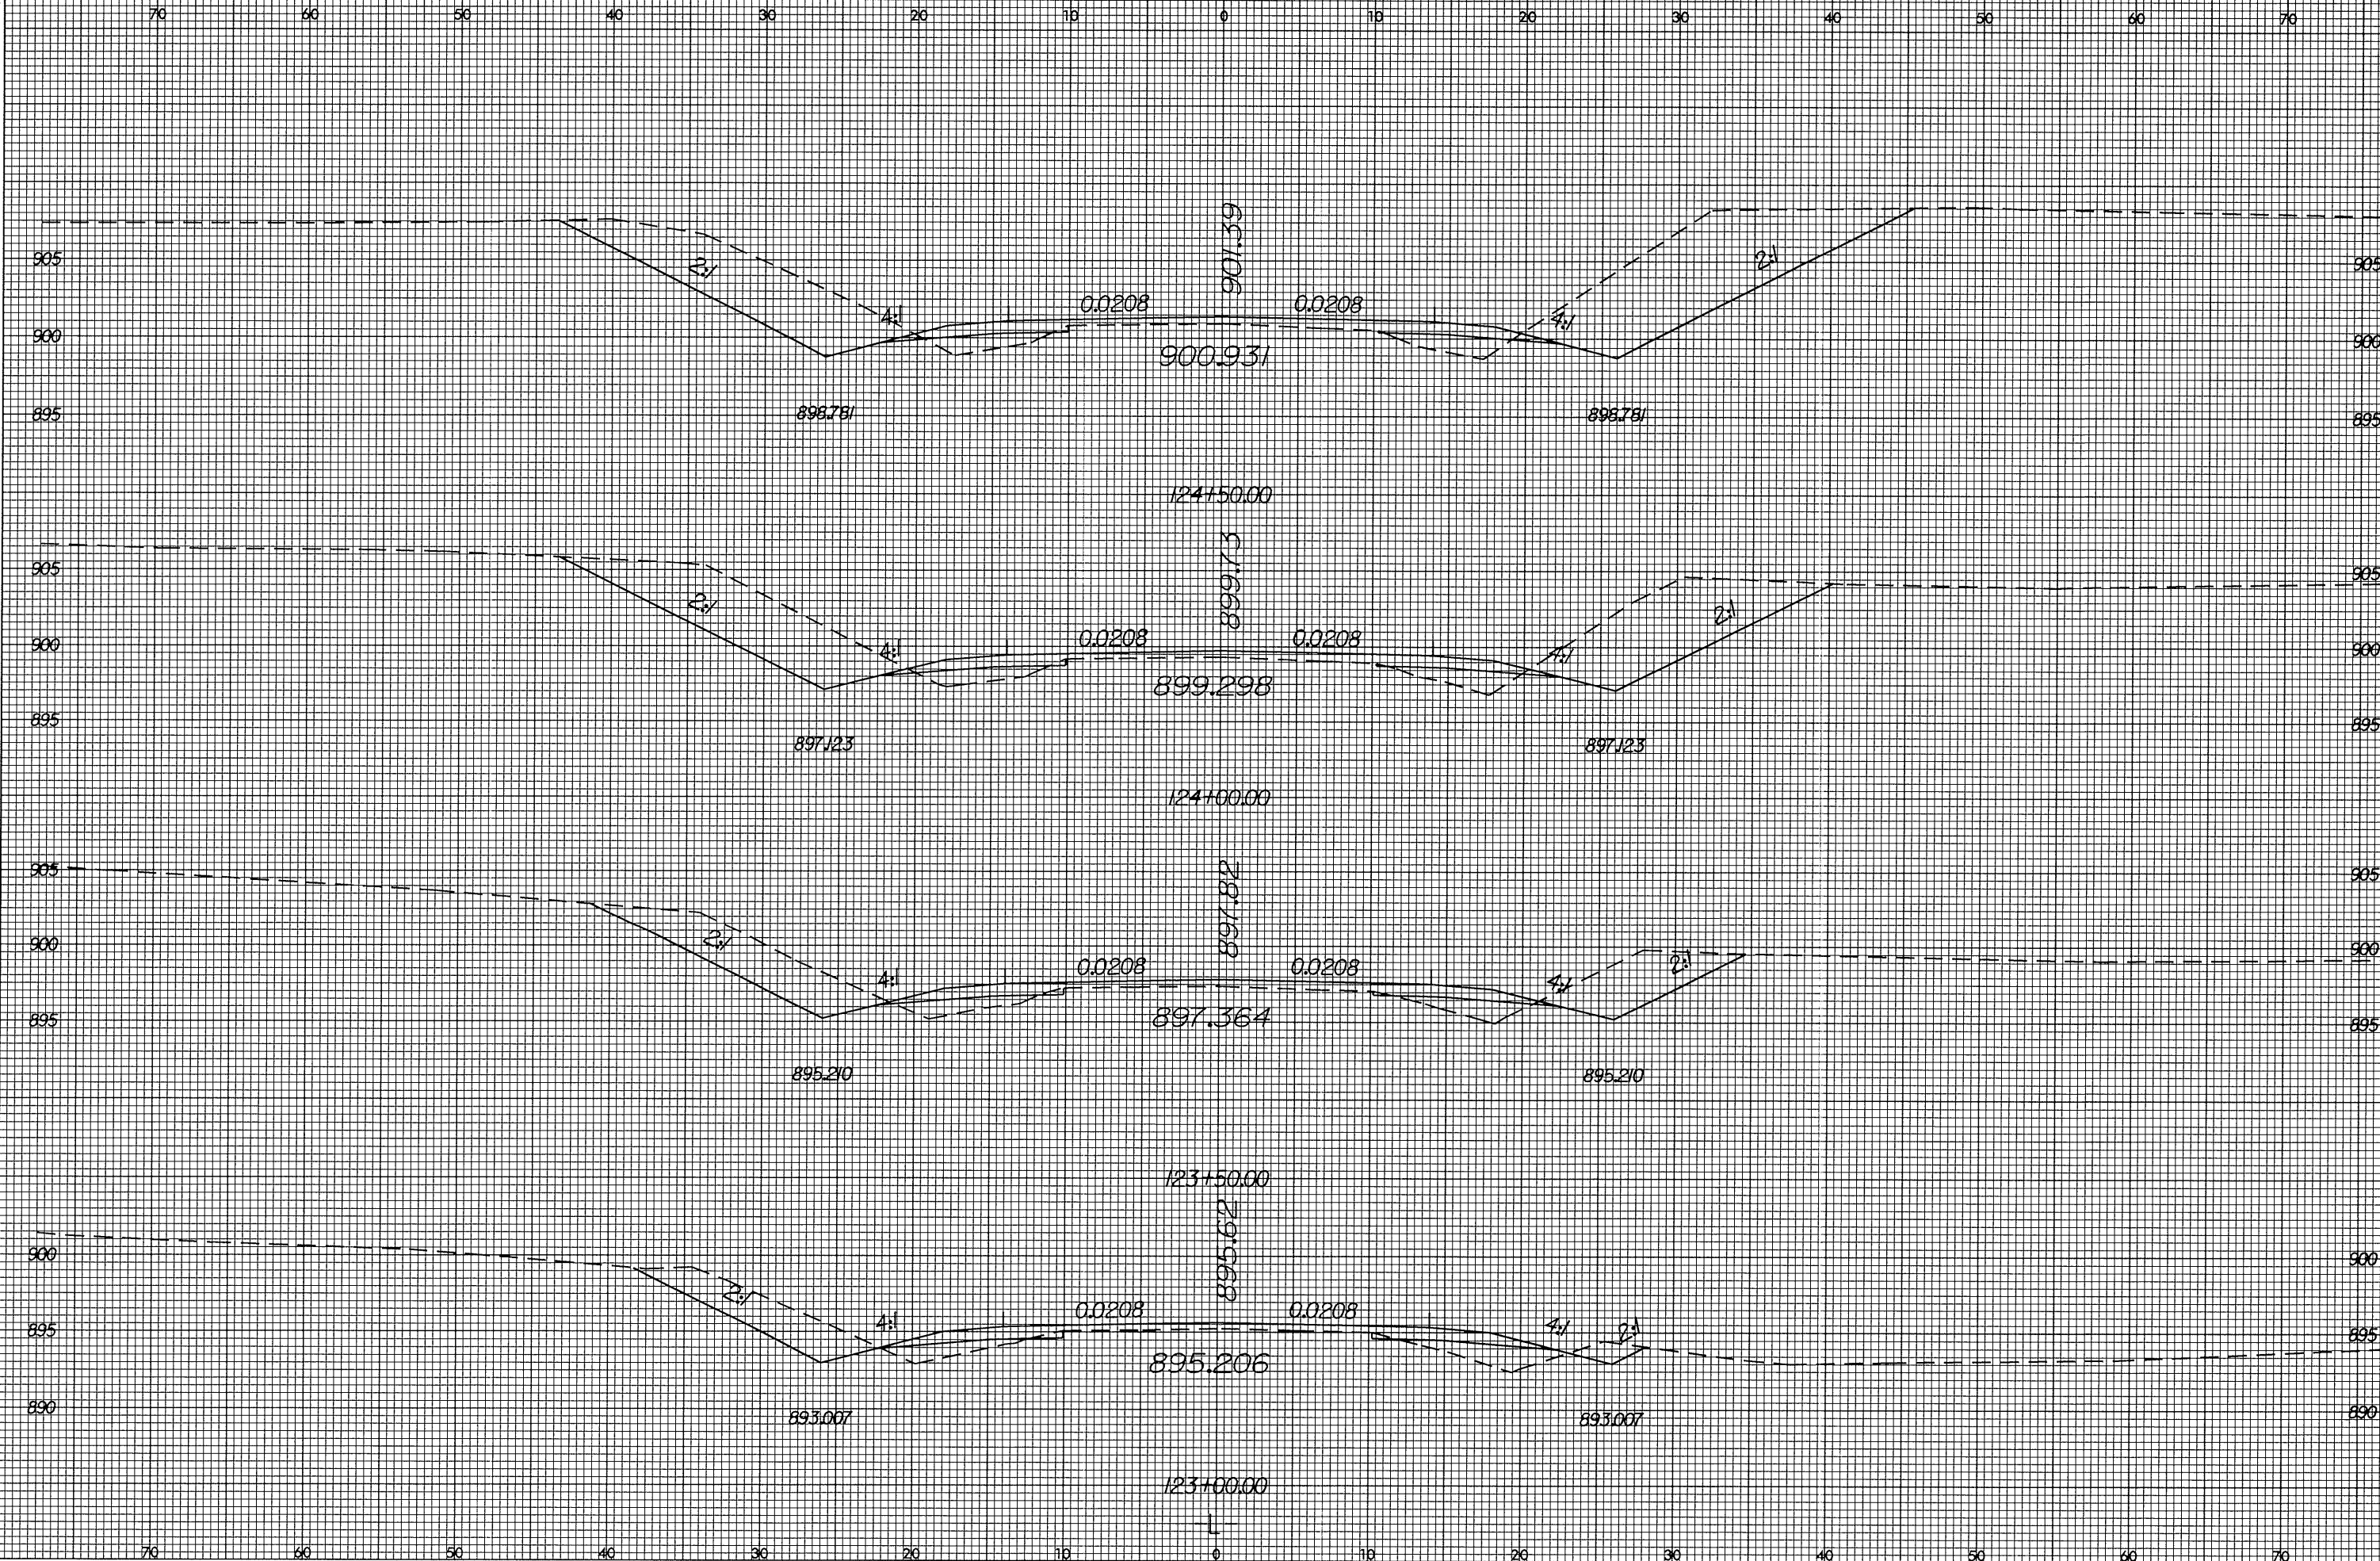

PROJ. REFERENCE NO.
R-3427

SHEET NO.
X-63



15-jul-2004 10:13
C:\PROJ\3427\DIR\6581.dgn
User: Al-Durrah