






8/23/99

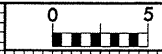

PROJ. REFERENCE NO.  
R-3427

SHEET NO.  
X-58

70 60 50 40 30 20 10 0 10 20 30 40 50 60 70

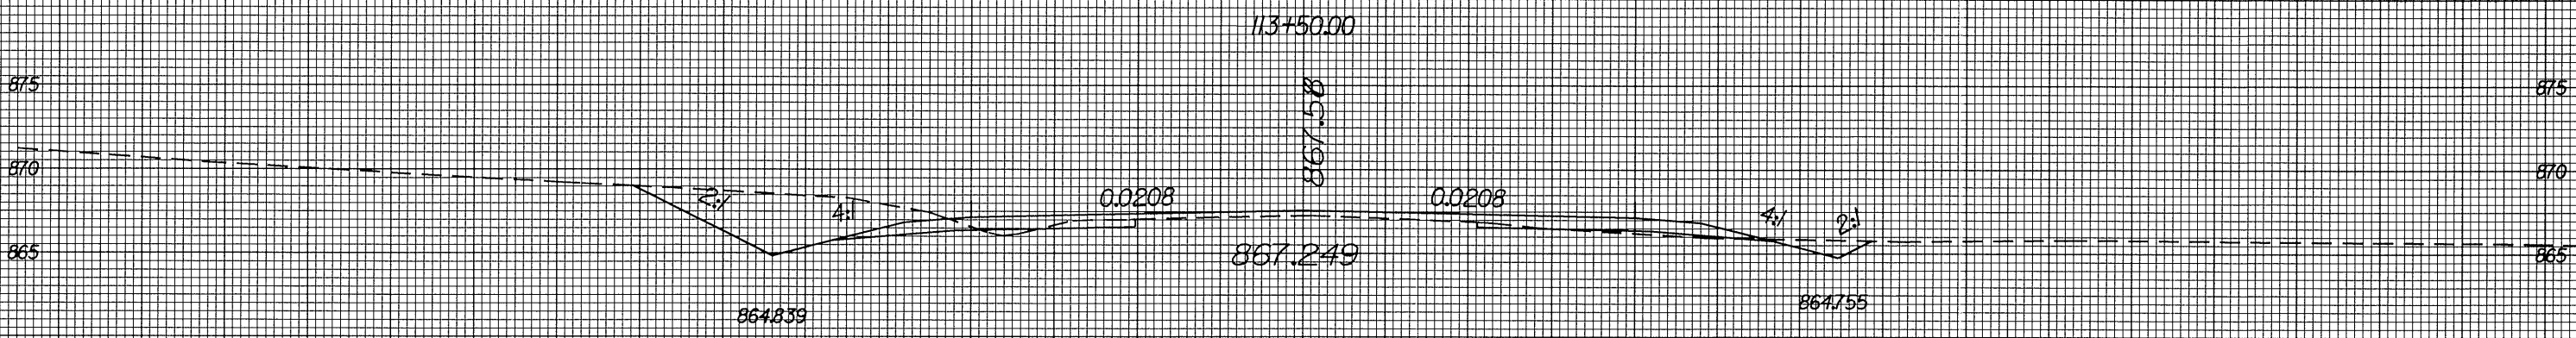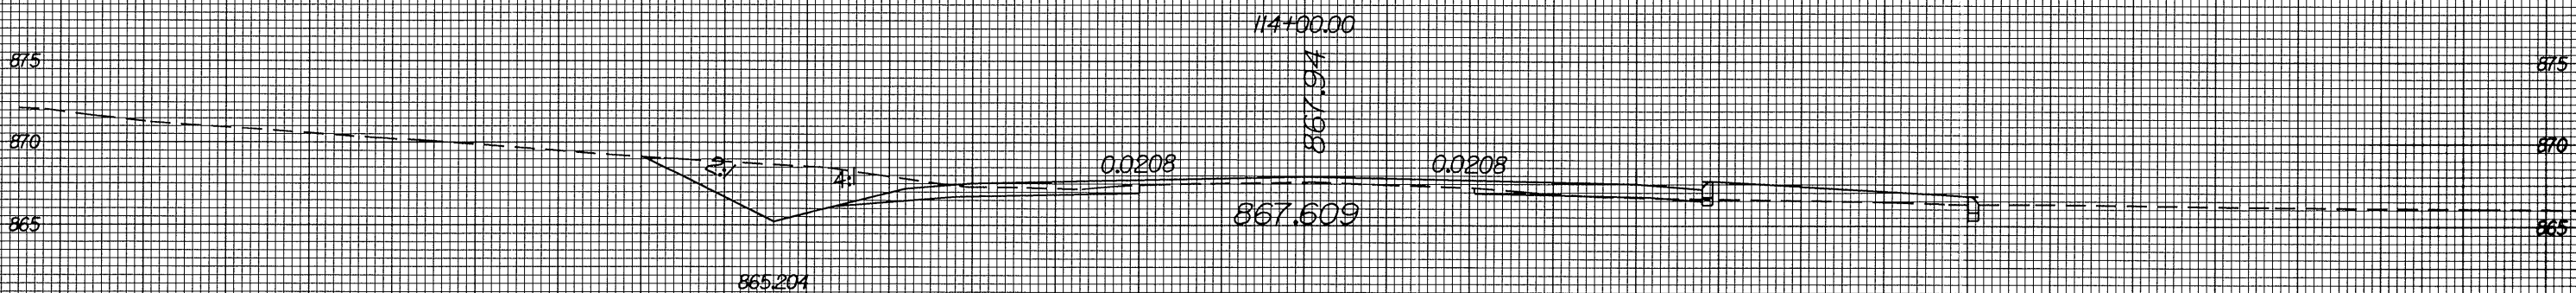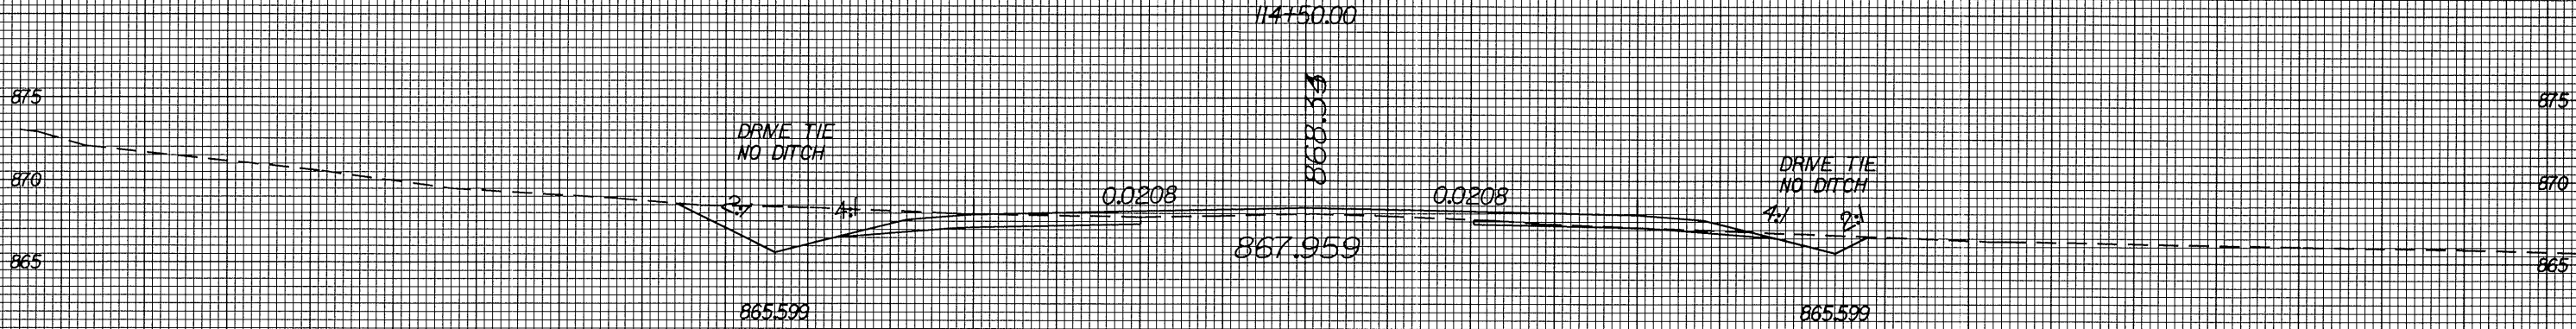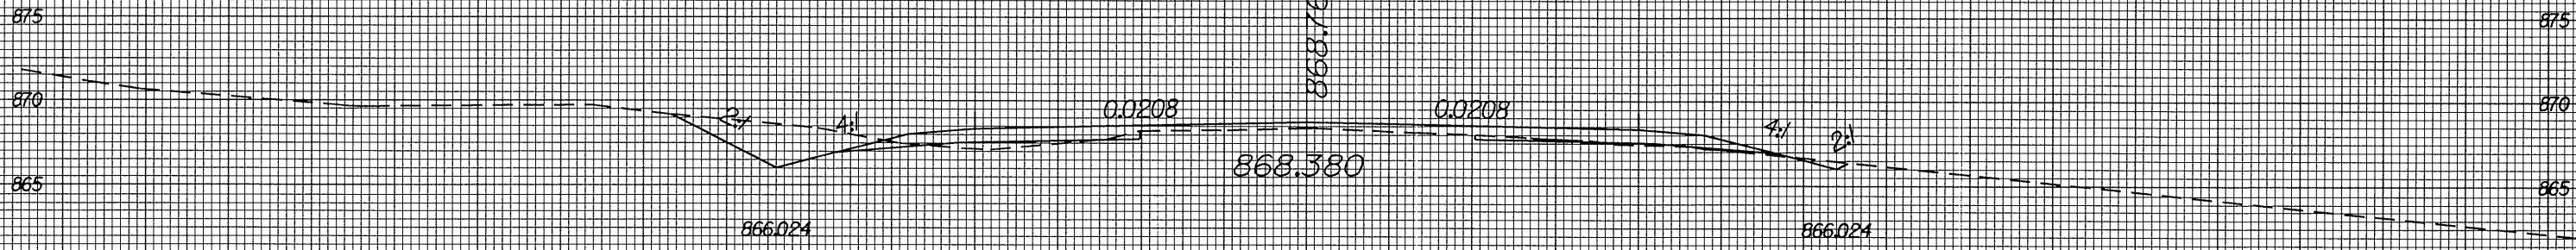

70 60 50 40 30 20 10 0 10 20 30 40 50 60 70

5-JUL-2004 10:06  
I:\NOV\11347\01\06581.dwg  
G:\aw