



8/23/99

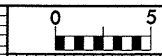

PROJ. REFERENCE NO.
R-3427

SHEET NO.
X-57

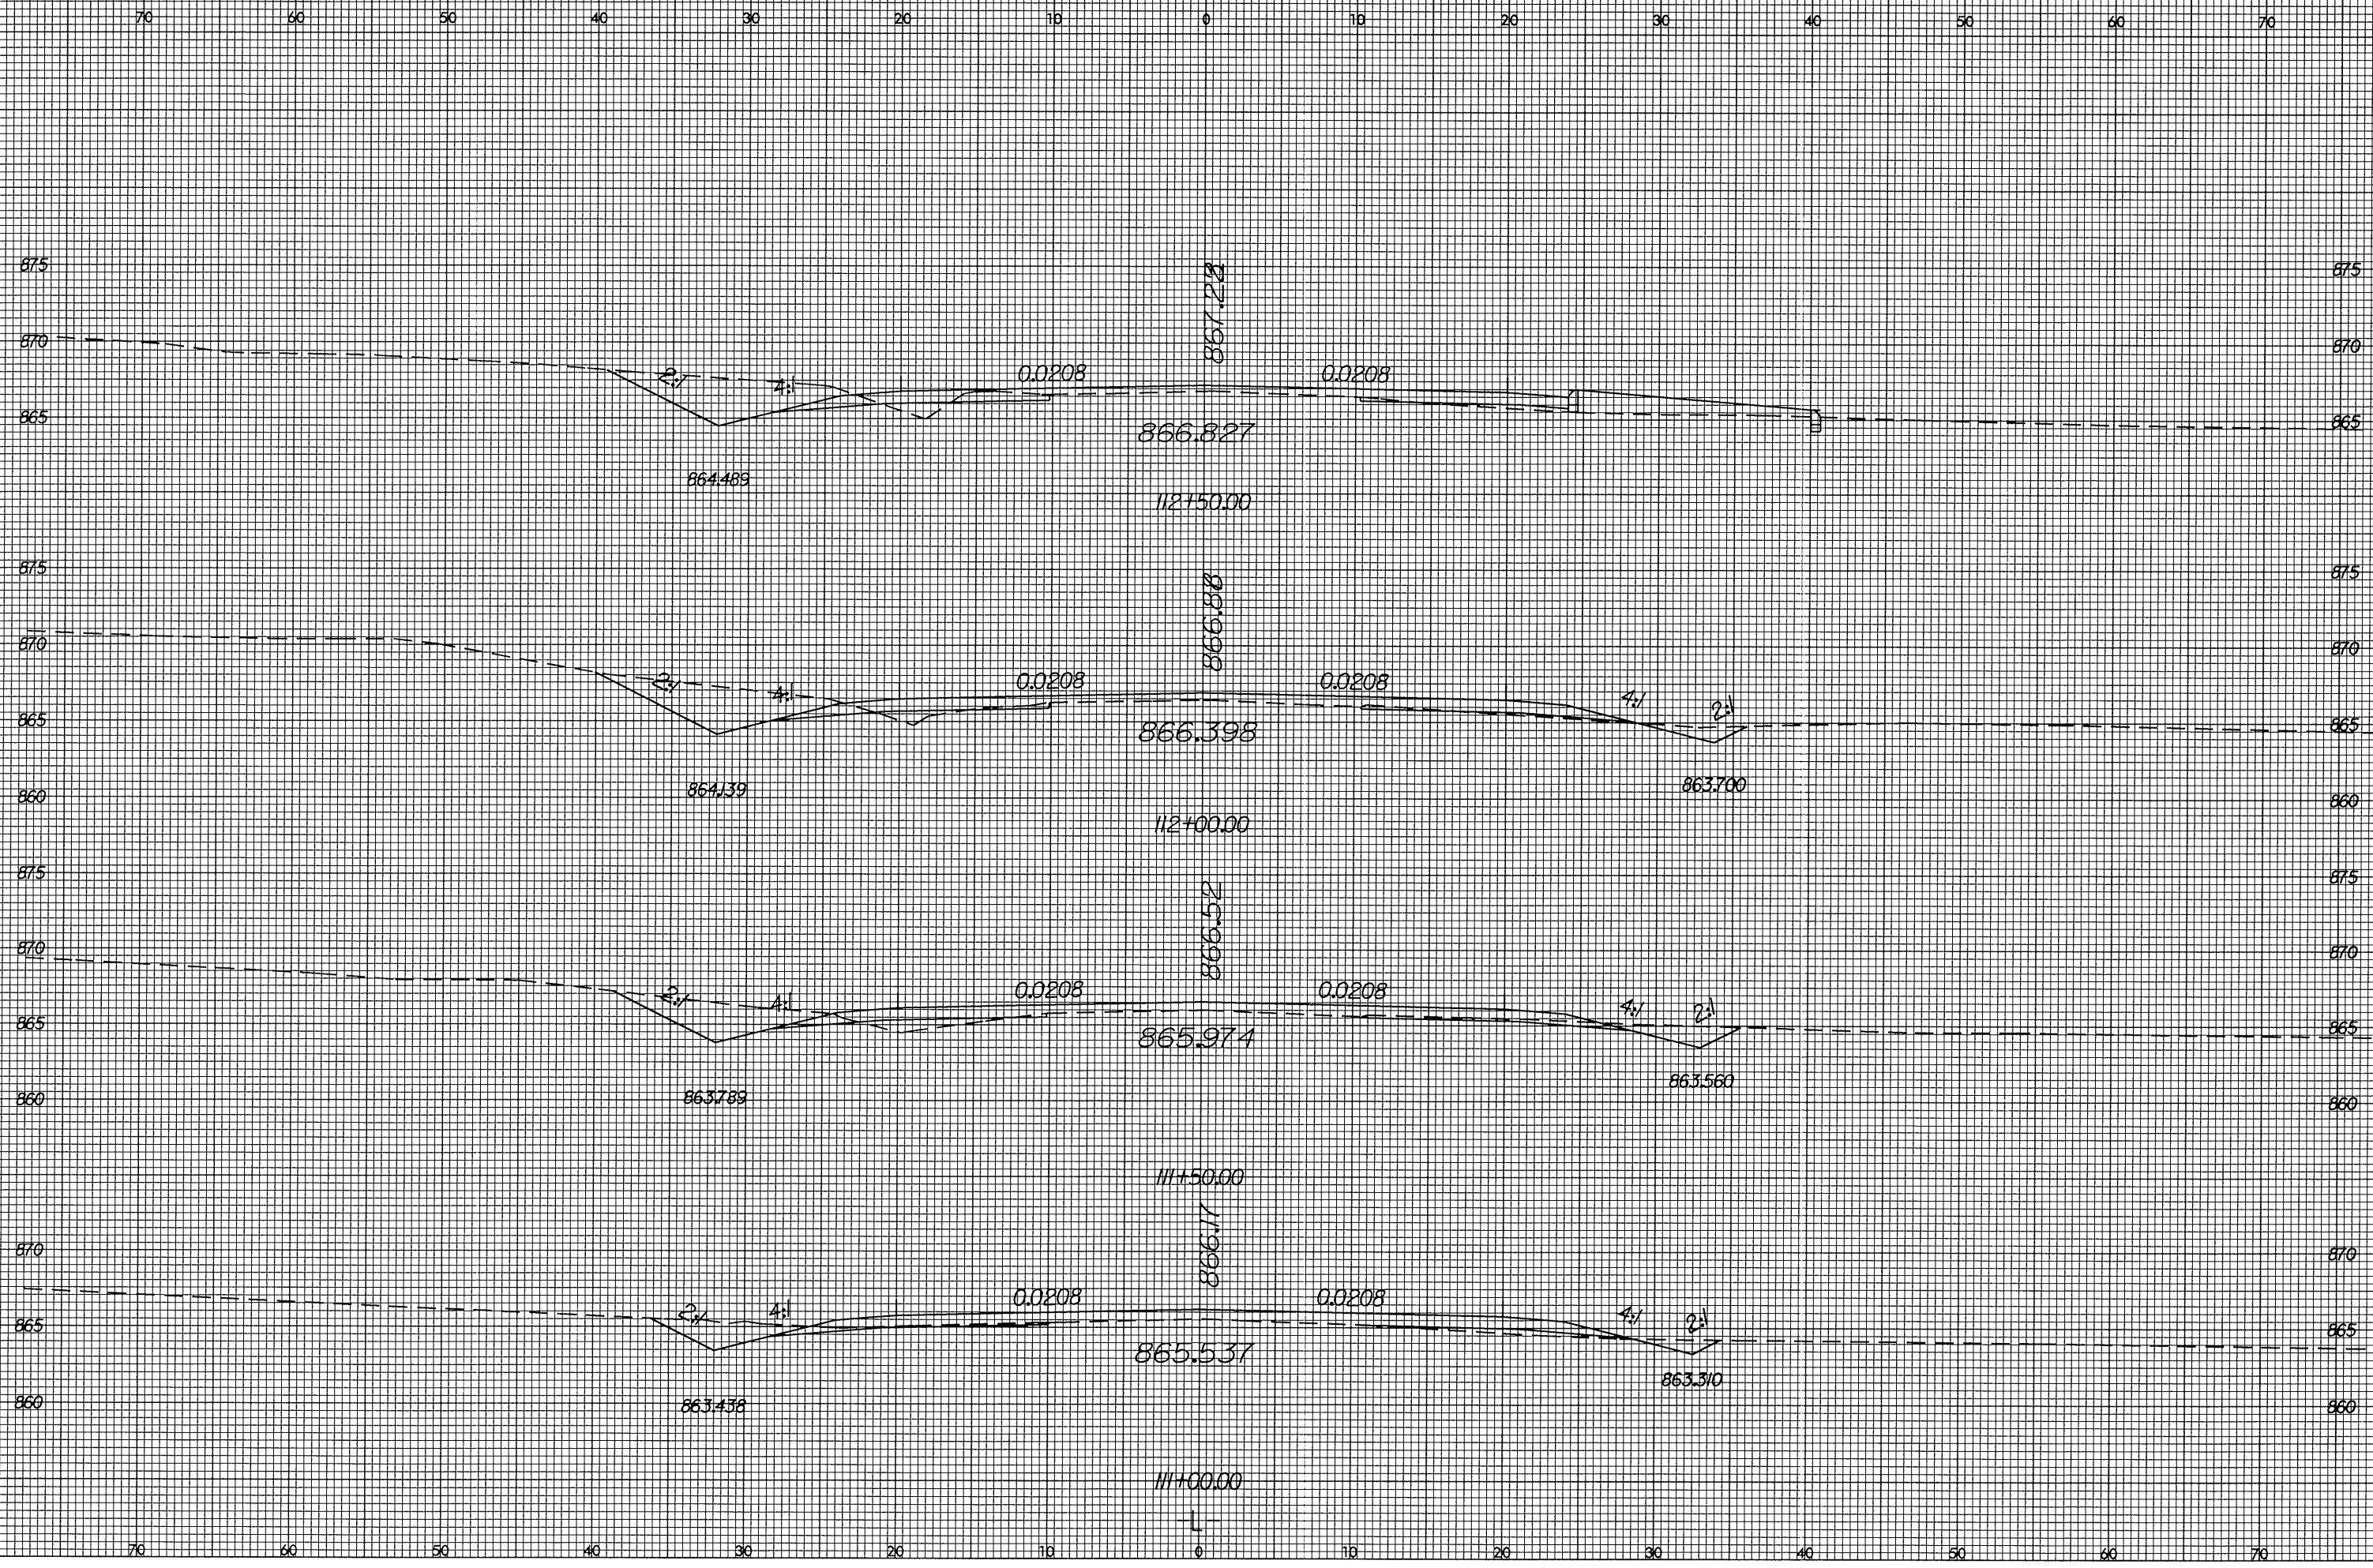

5-JUL-2004 0:05:47 pl.dgn
raab