



8/23/99

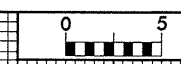

PROJ. REFERENCE NO. R-3427	SHEET NO. X-48
-------------------------------	-------------------

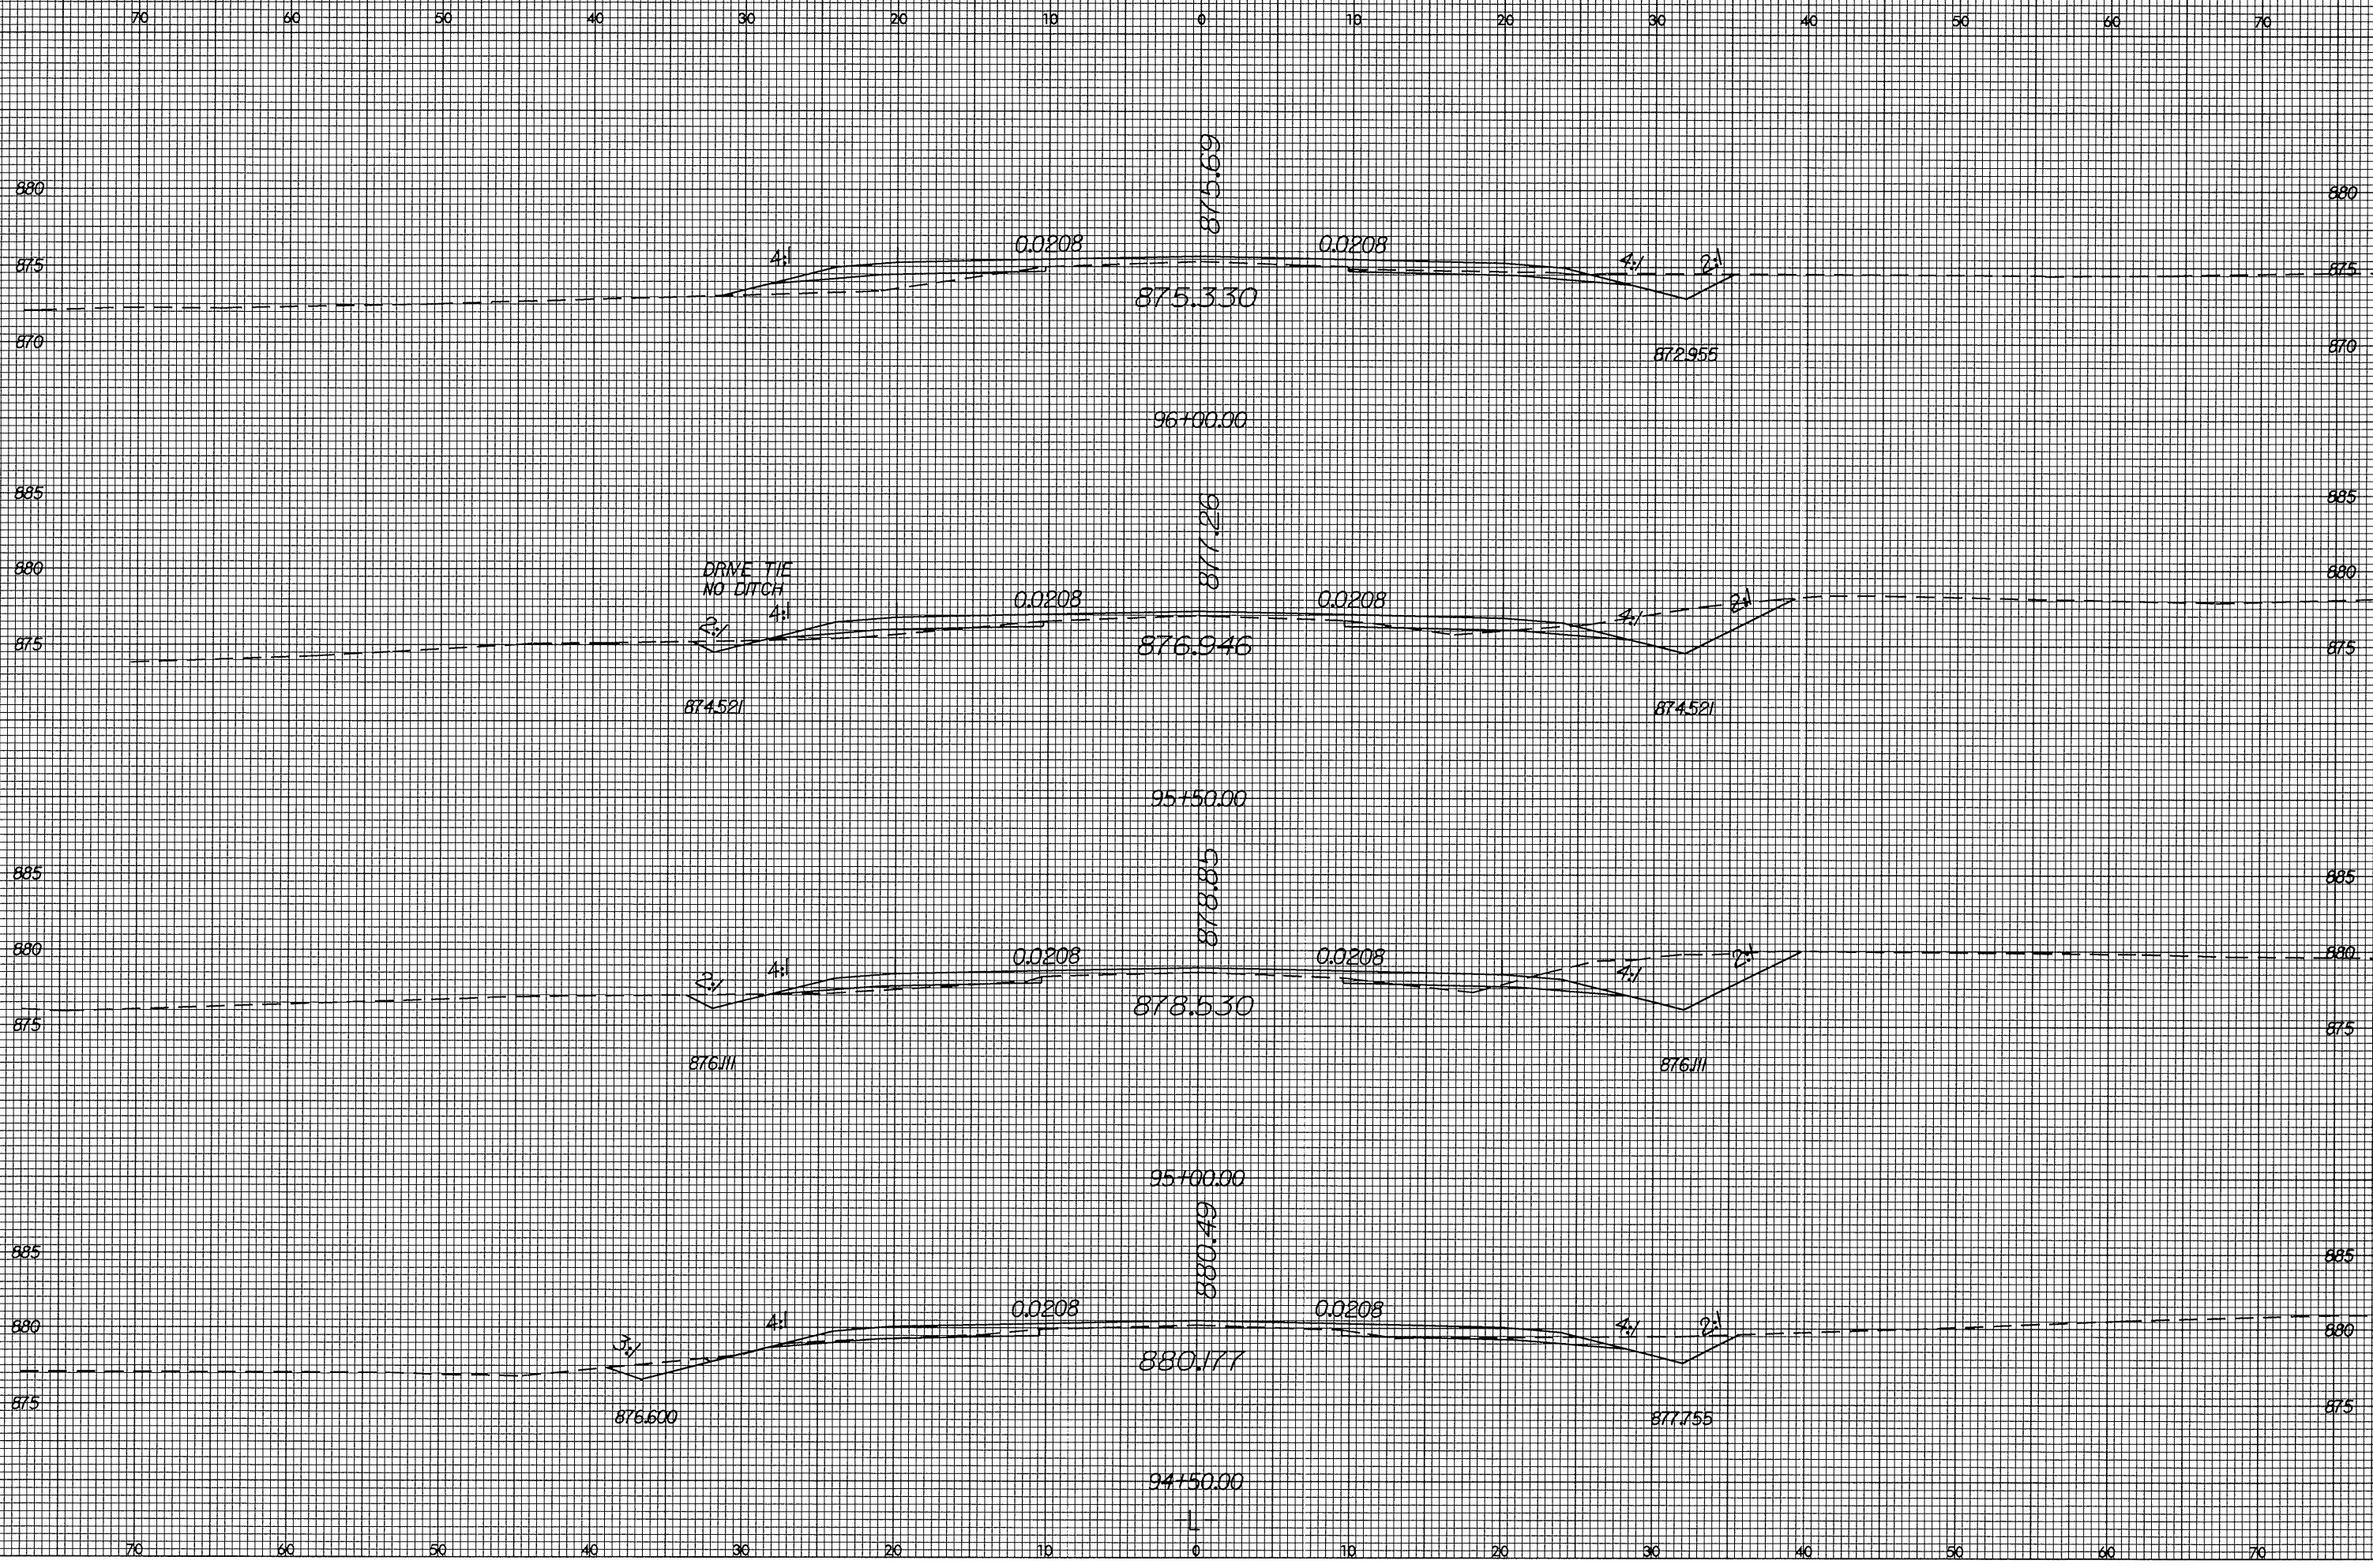

15-JUL-2004 09:53
F:\ROY\CR3427\lay1.apl.dgn
rshaw