



8/23/99

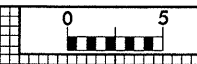

PROJ. REFERENCE NO. R-3427	SHEET NO. X-47
-------------------------------	-------------------

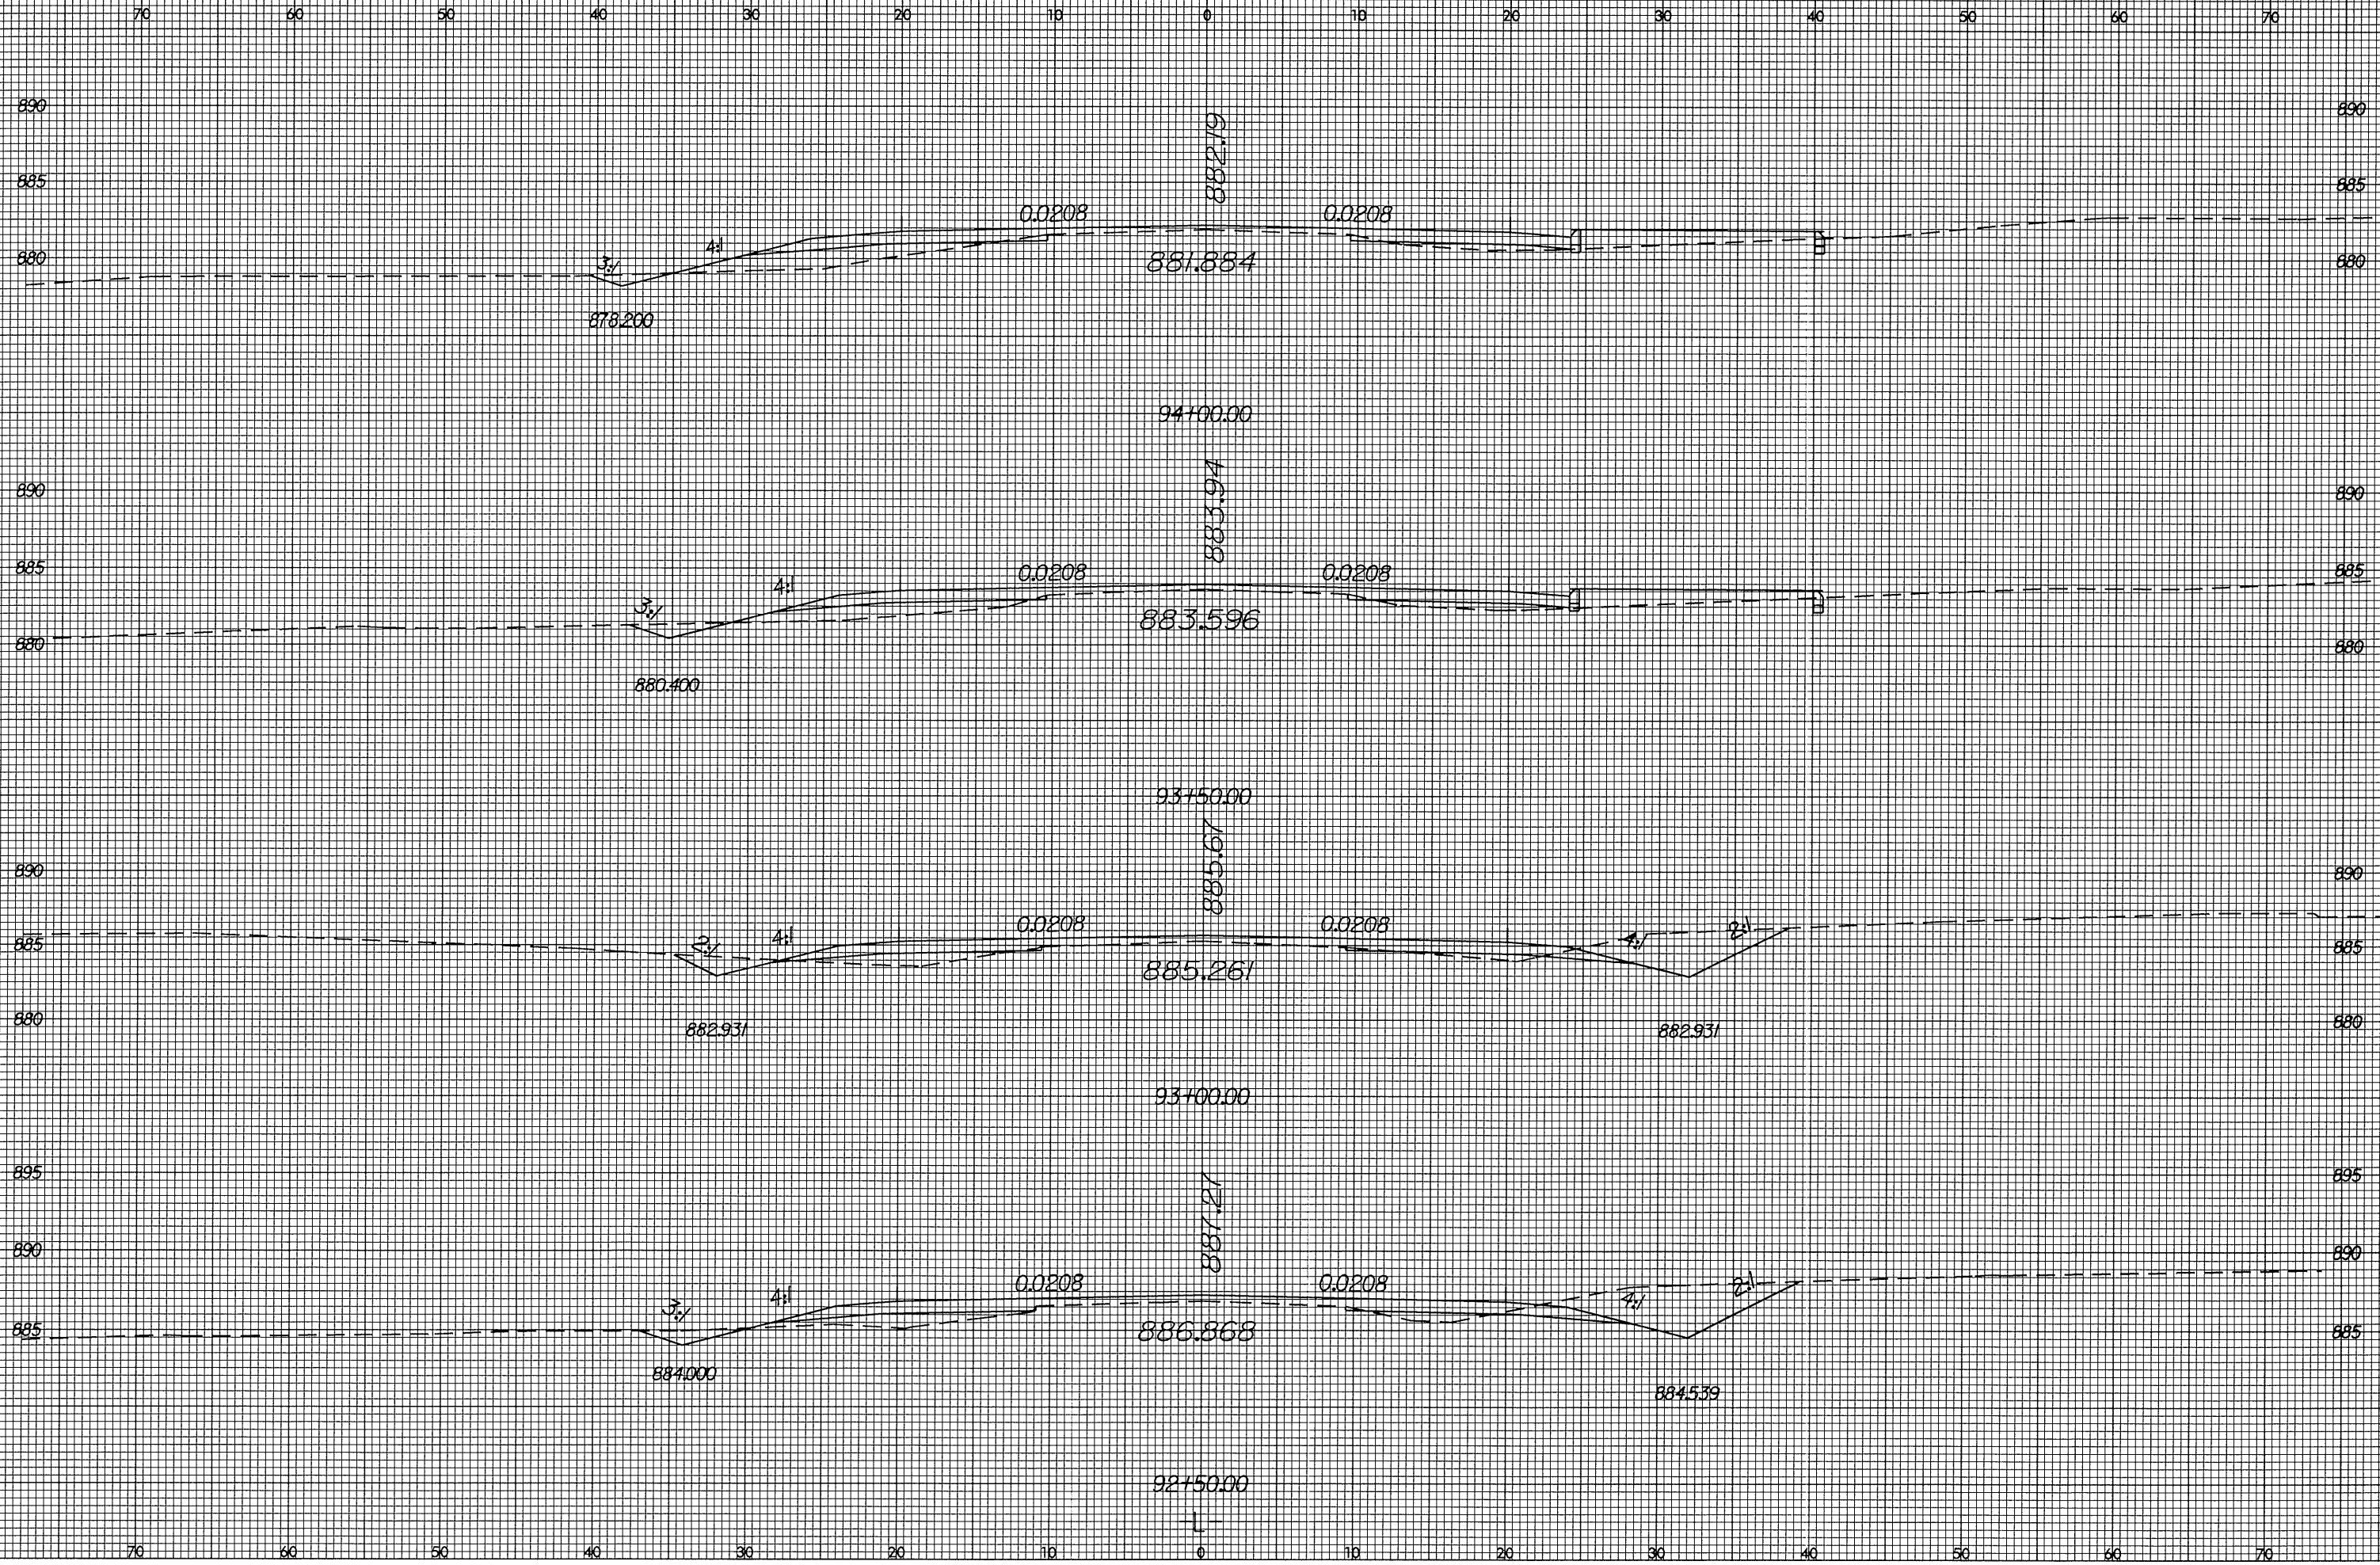

15 JUL 2004 09:50:27 [aj].xpl.dgn  
F:\PROJ\3427\01\CAD\5107.dwg  
P:\SHOW