



8/23/99

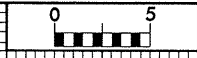

PROJ. REFERENCE NO.
R-3427

SHEET NO.
X-36

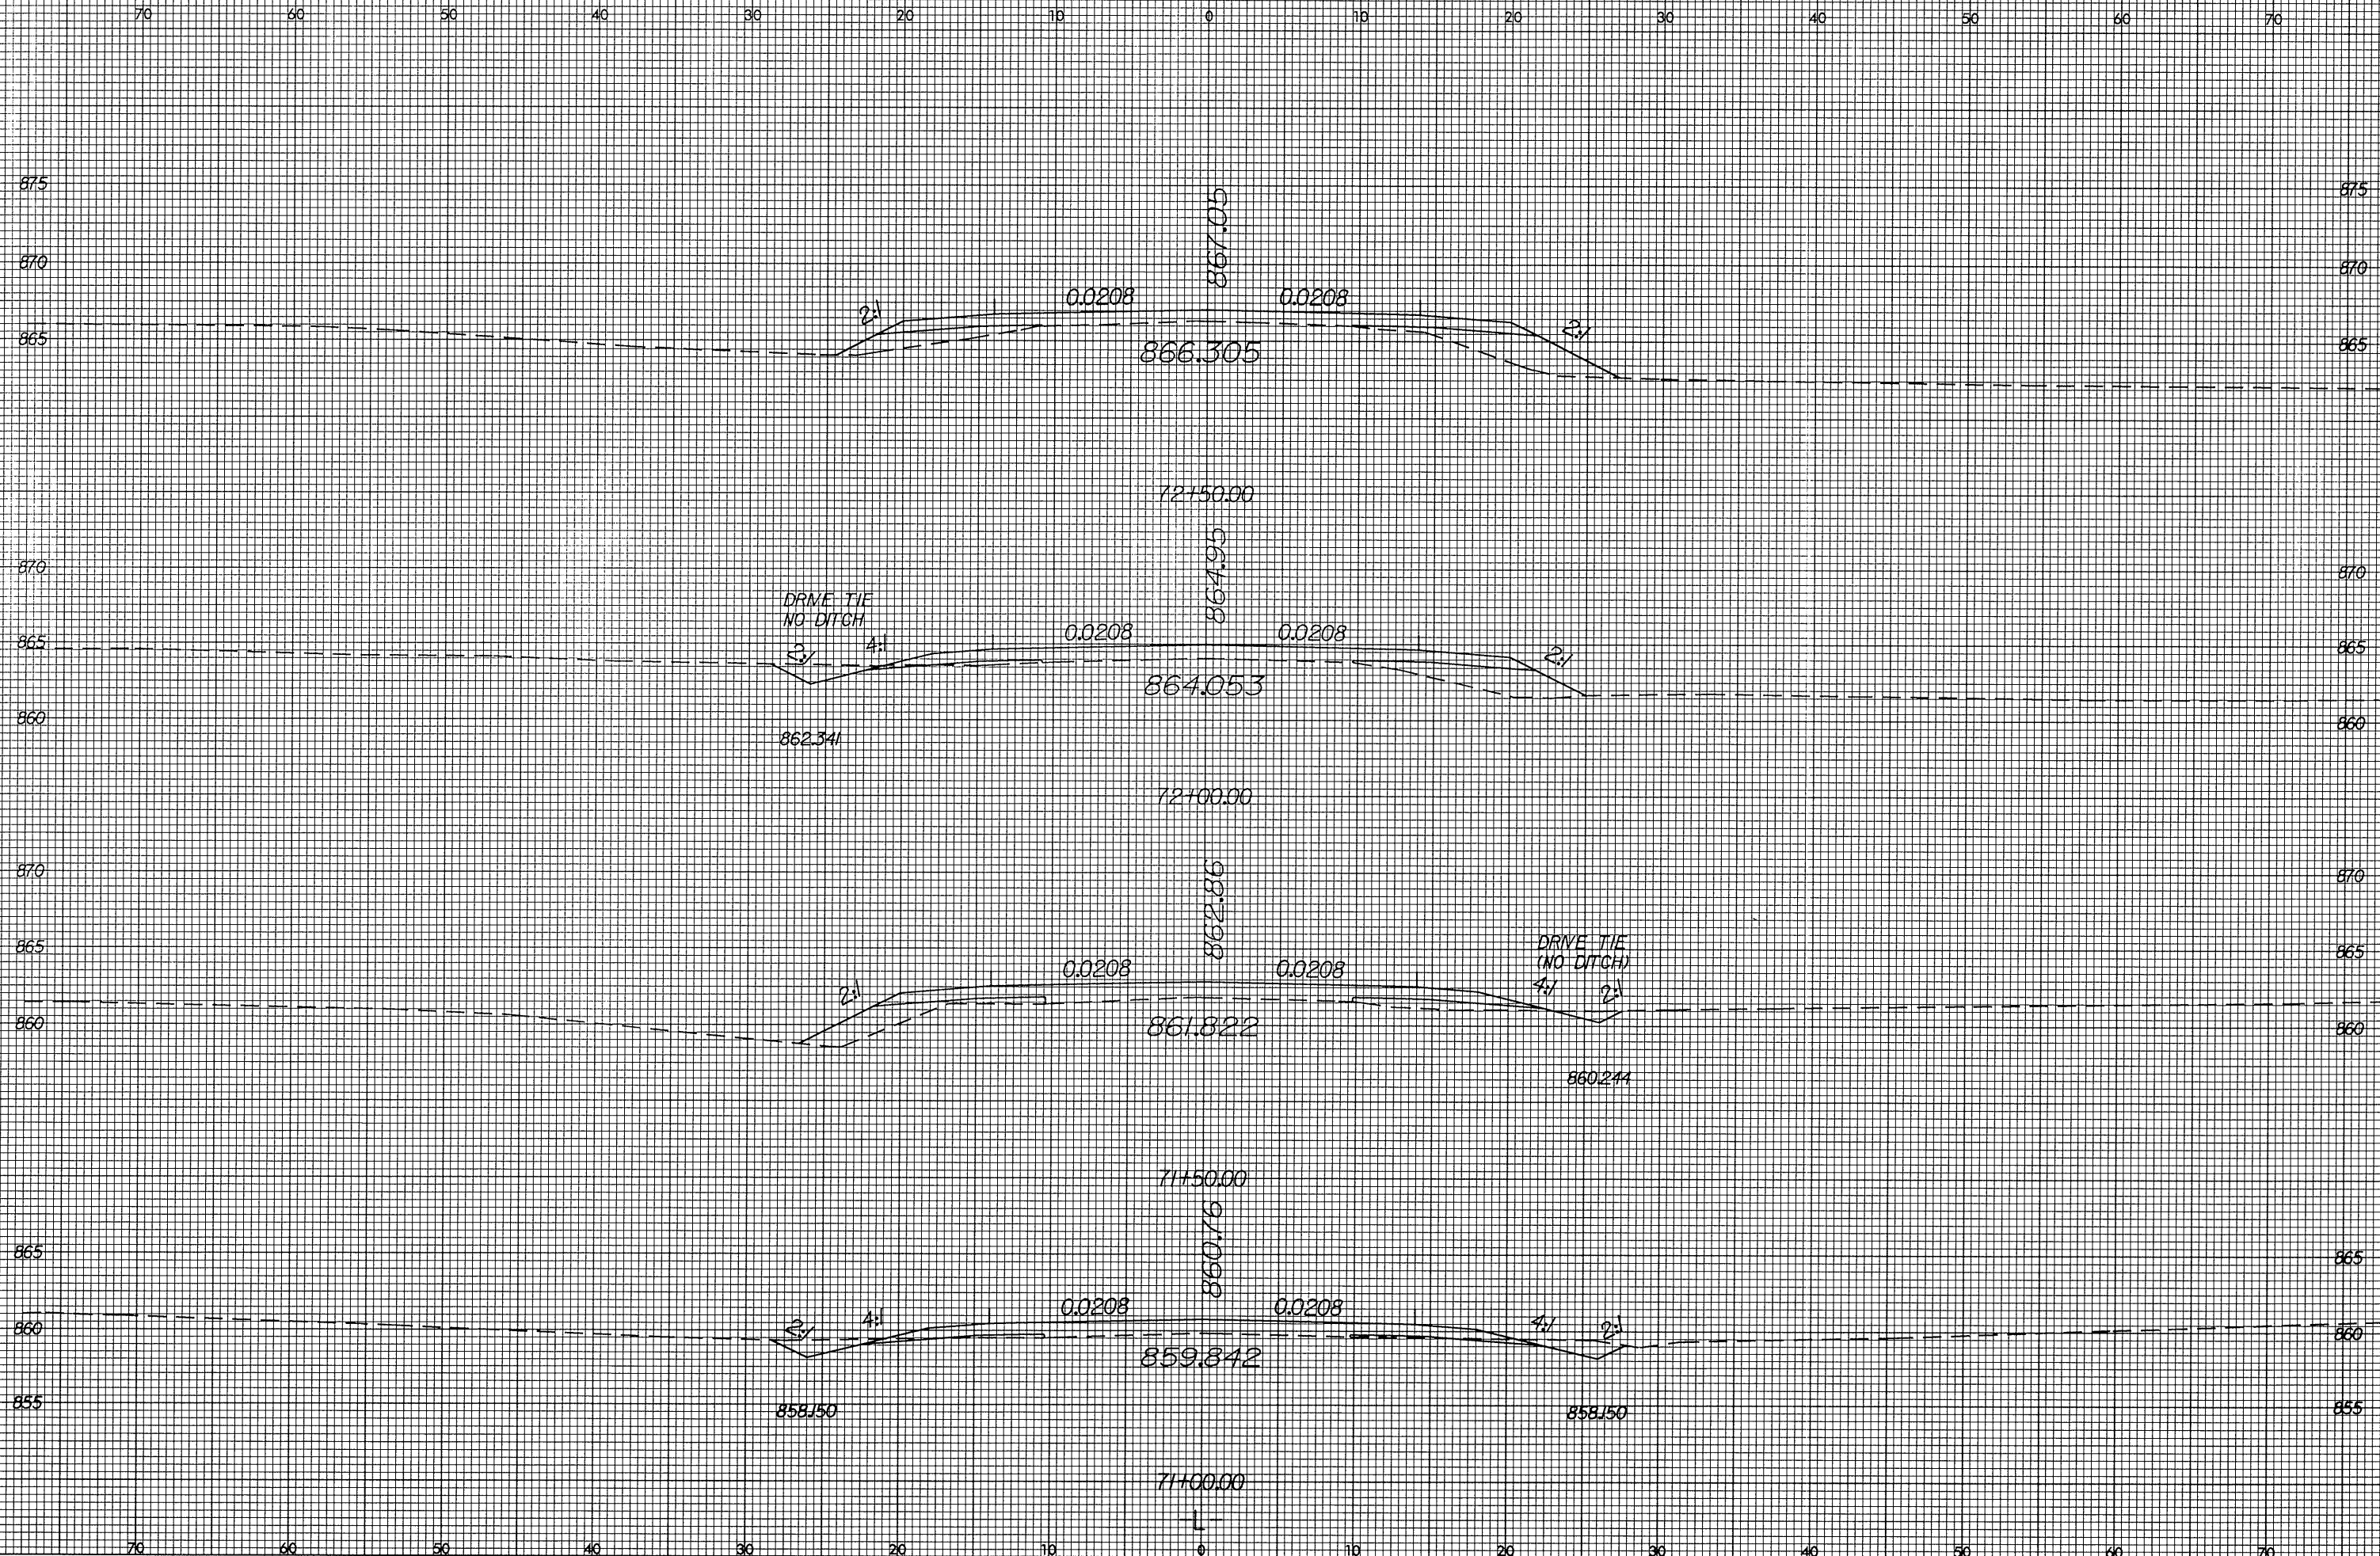

M:\JULY 2004\17403427\17403427.dwg
R-3427 DITCHES.dwg
R-3427 DITCHES.dwg