


B/23/99

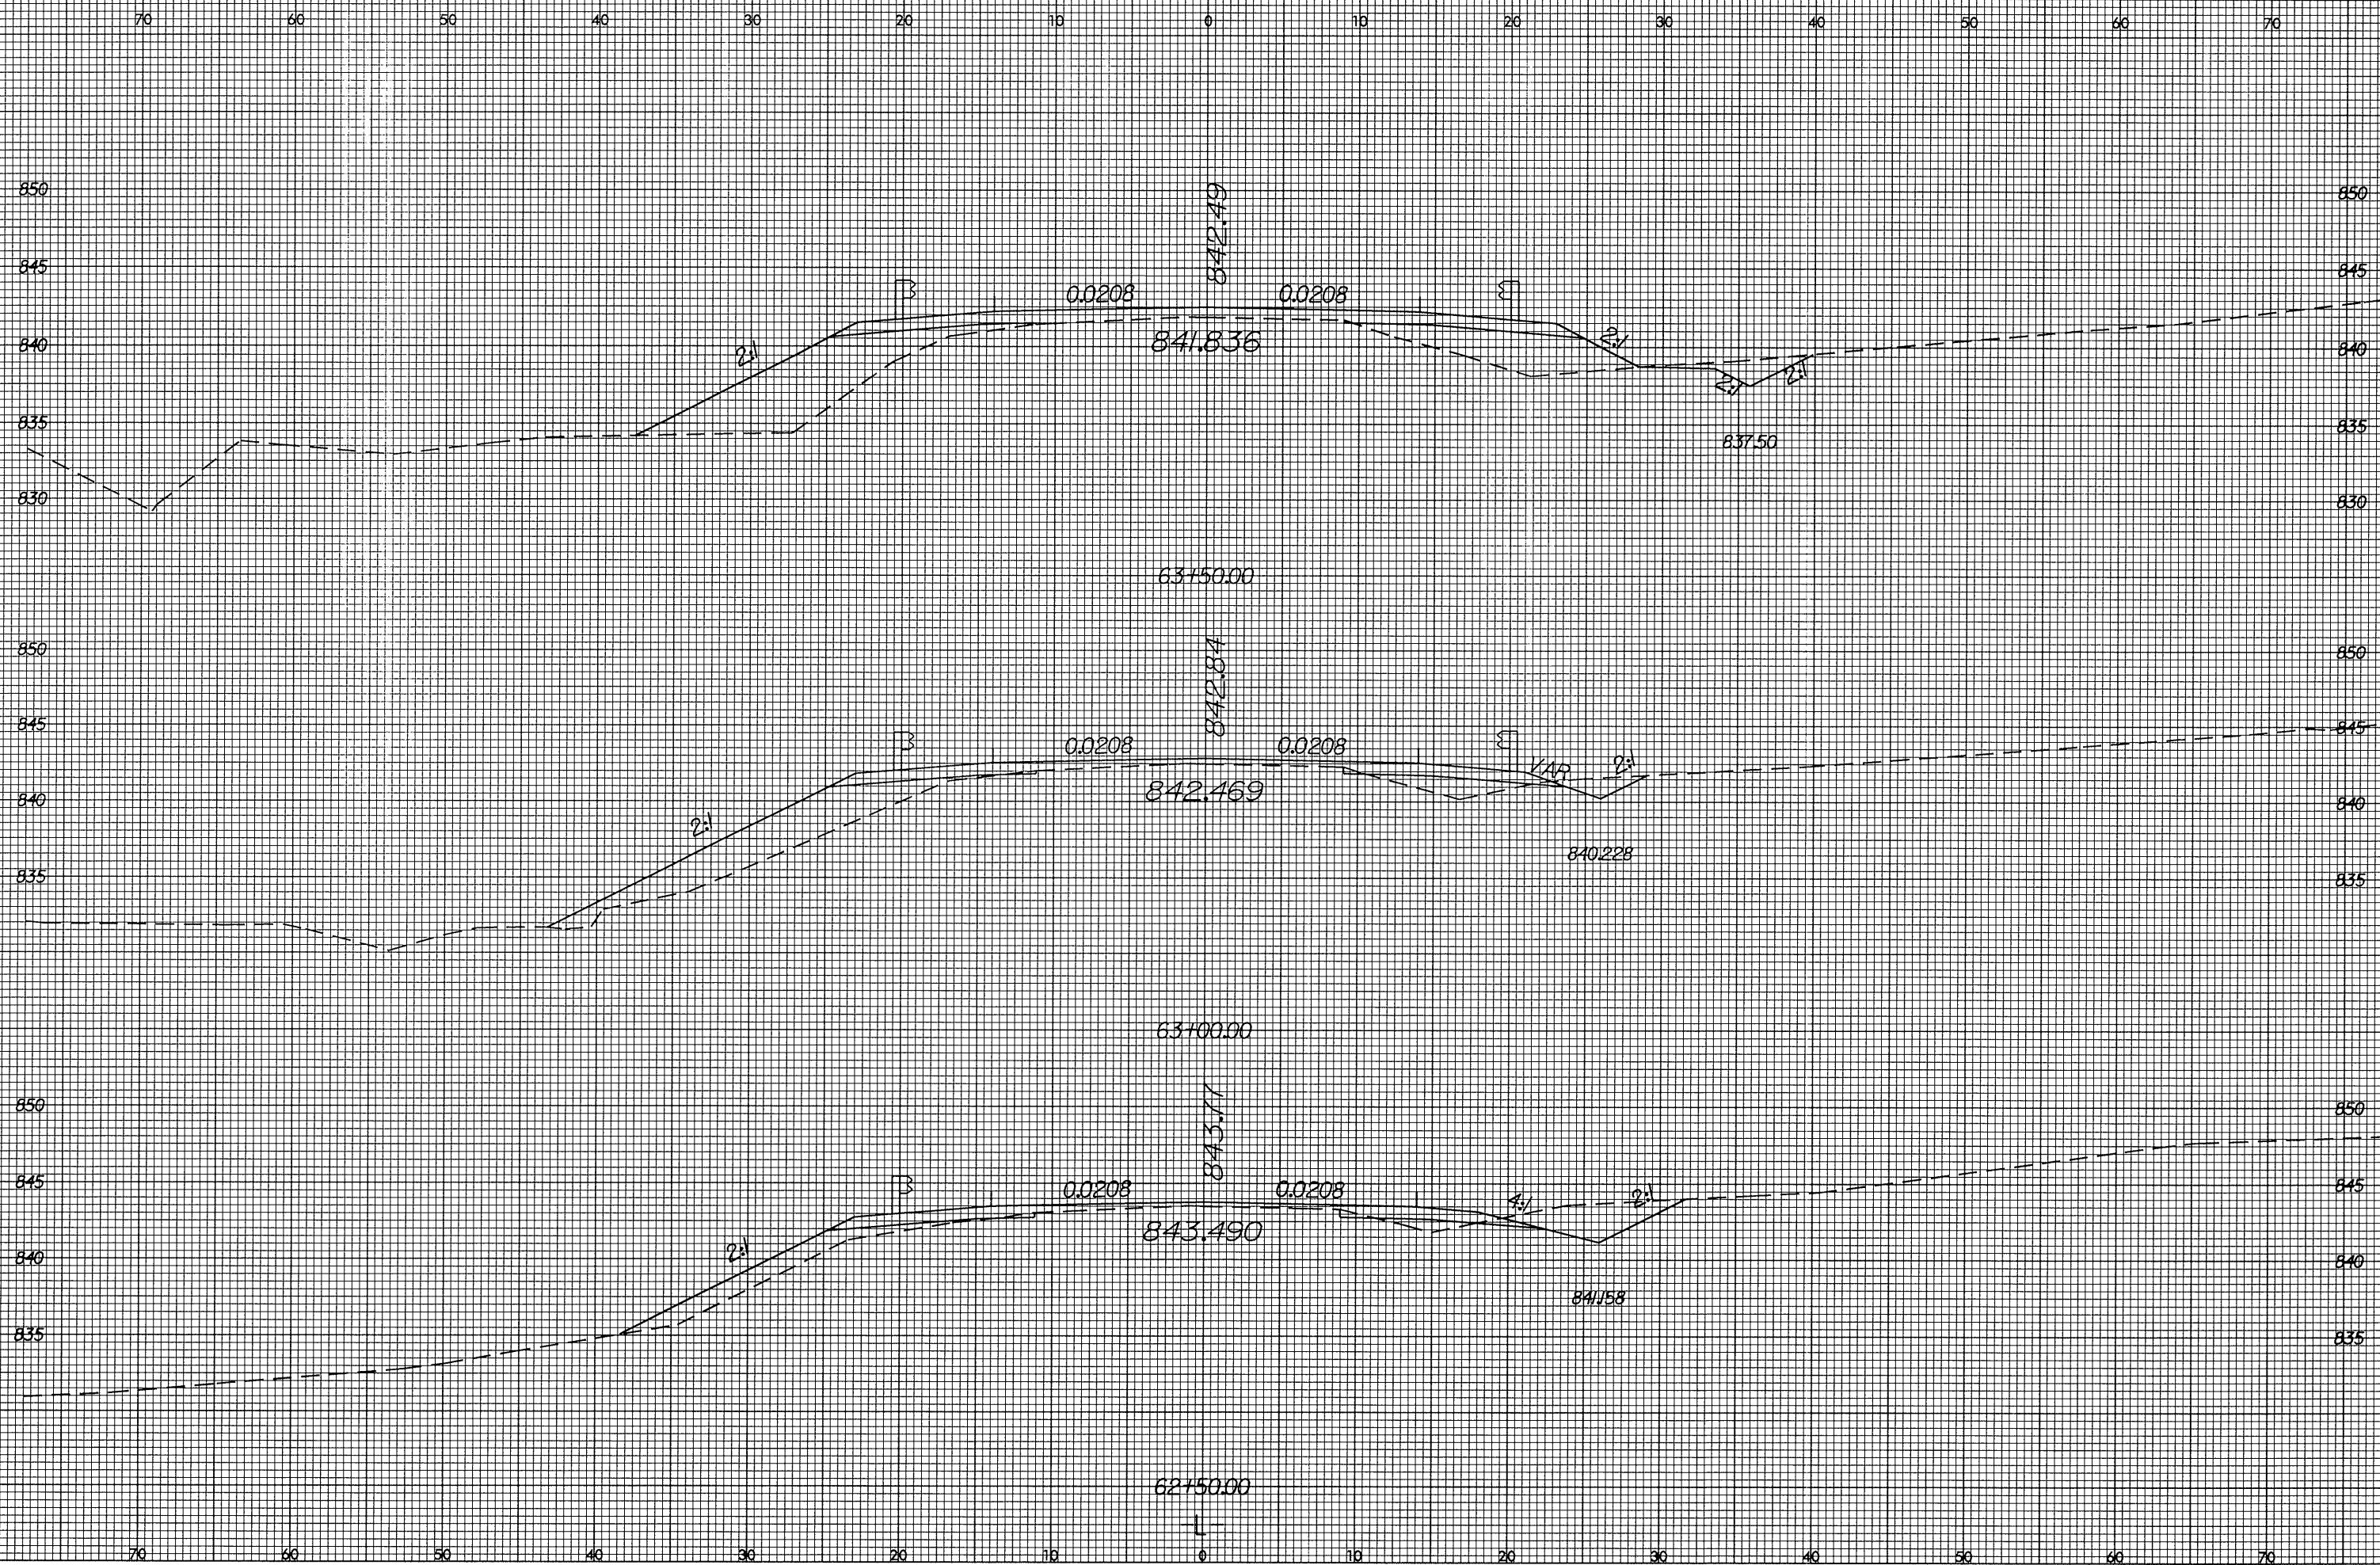

PROJ. REFERENCE NO.  
R-3427

SHEET NO.  
X-31



14 JUL 2004 17:02  
F:\PROJ\NR347\DIR\0058\pl...xpl.dgn