


8/23/99



PROJ. REFERENCE NO. R-3427 SHEET NO. X-28

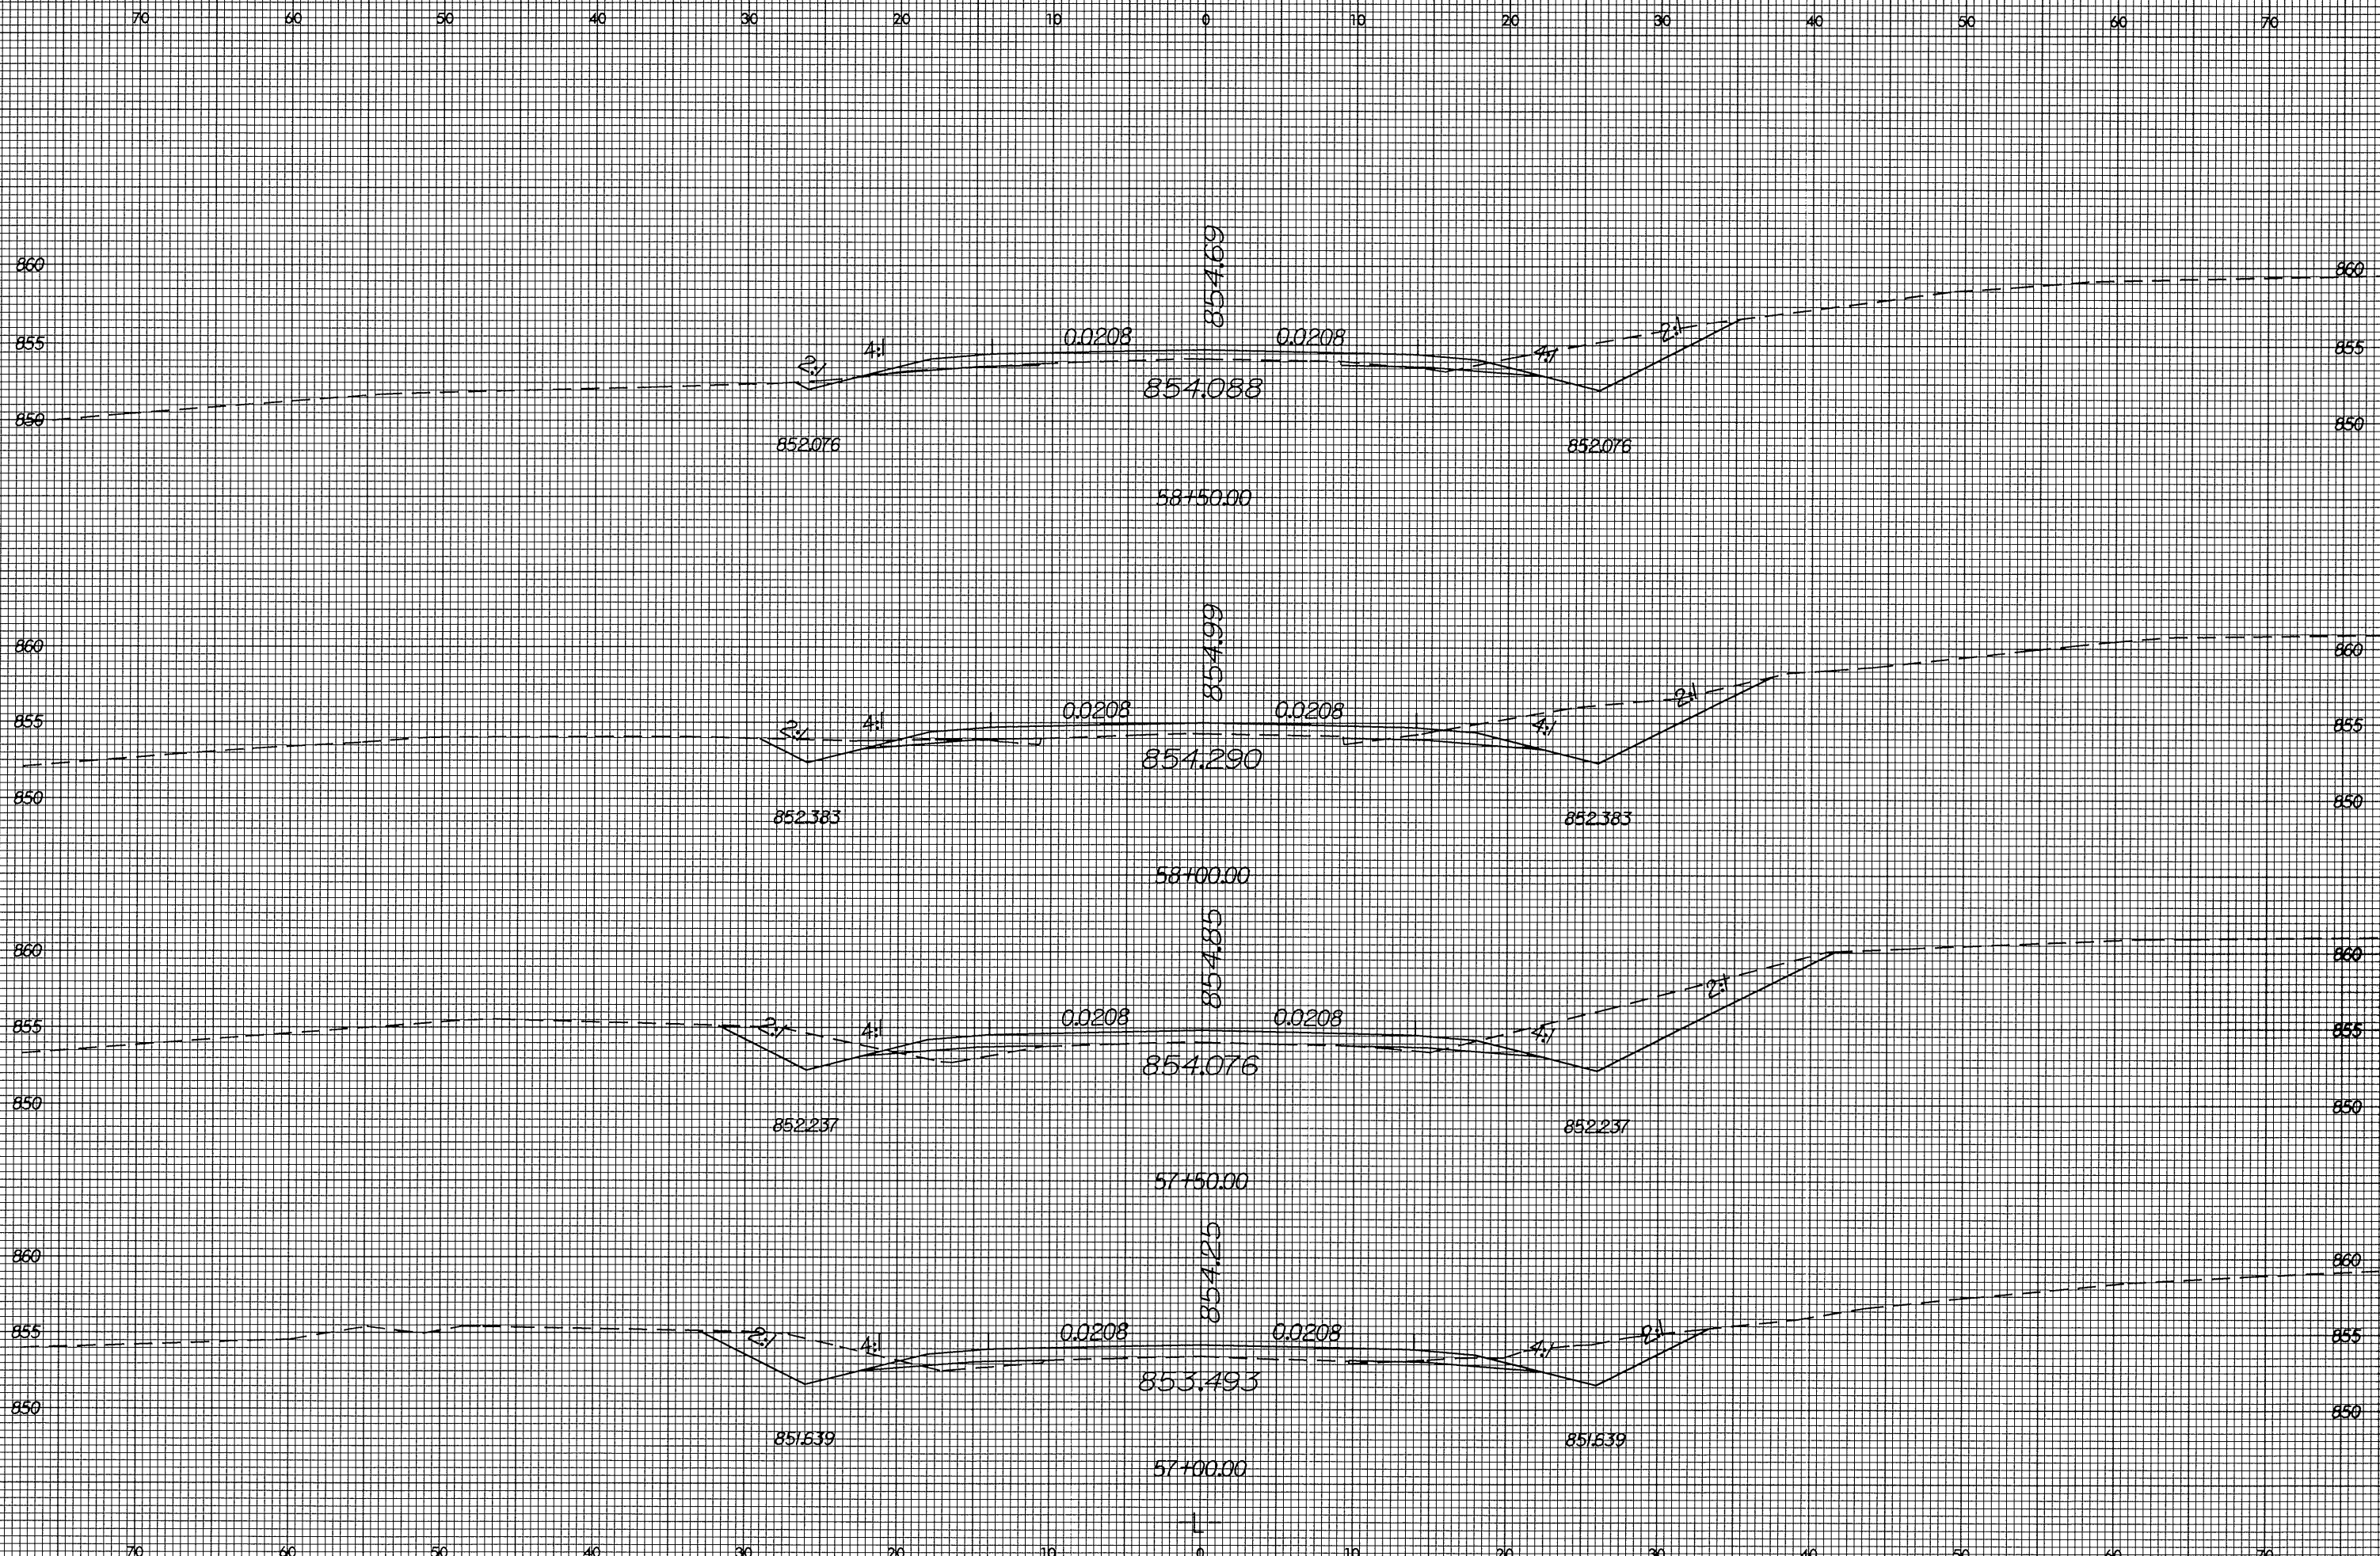

15-JUL-2004 09:35
C:\ROY\3427\A\11\CAD\SR\99\p.dgn
rshaw