

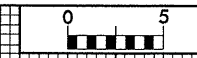
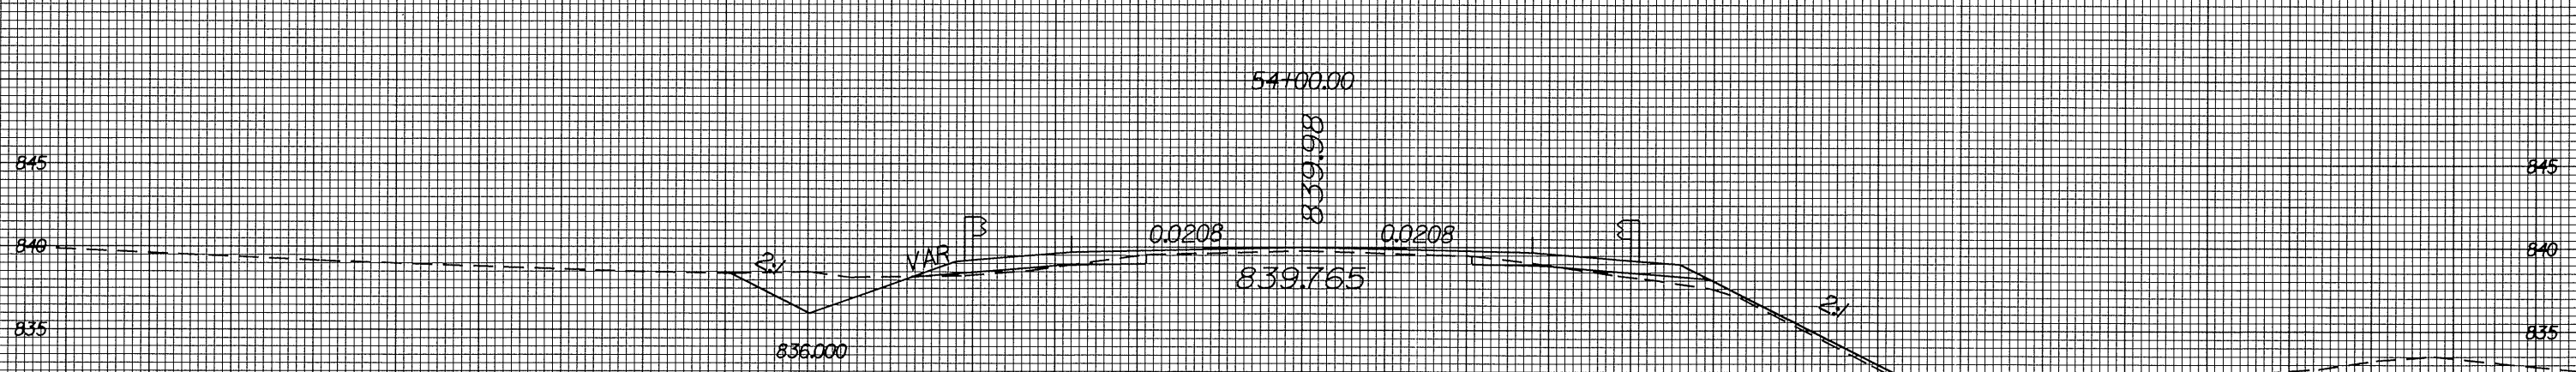


8/23/99

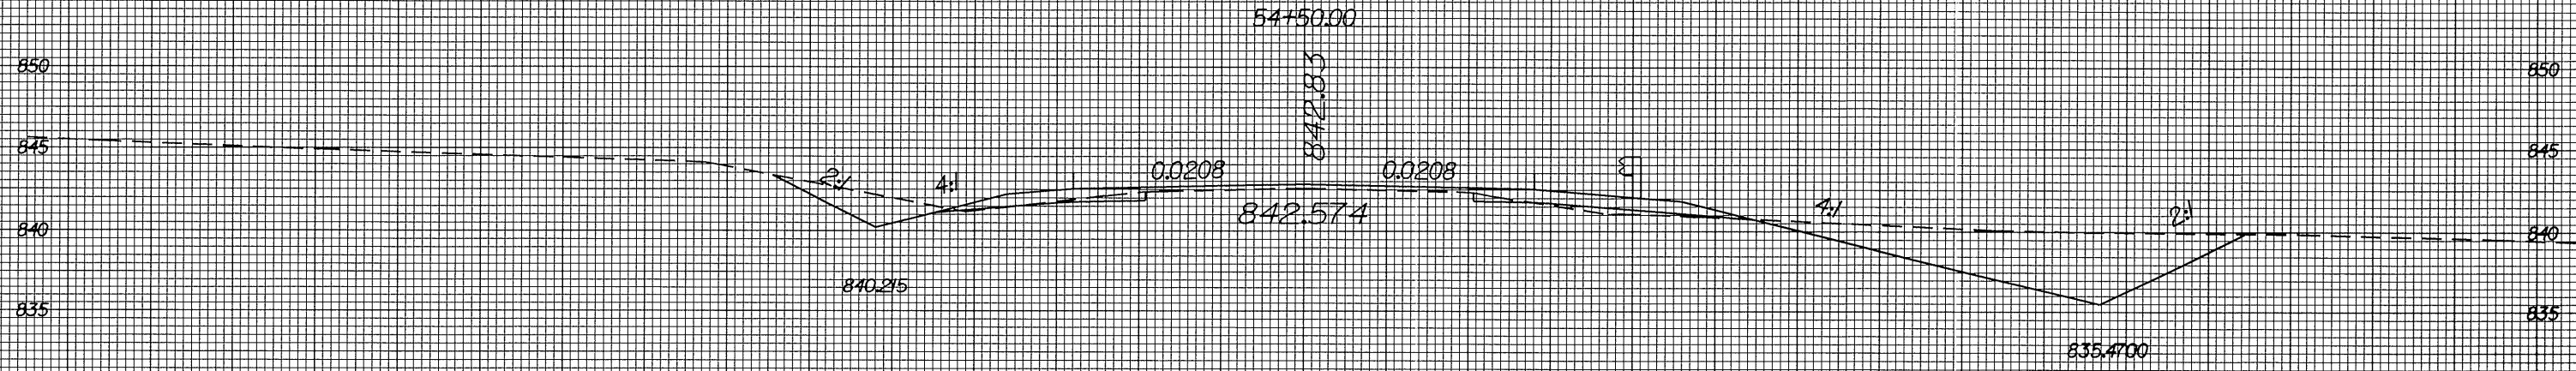

PROJ. REFERENCE NO.	SHEET NO.
R-3427	X-26

70 60 50 40 30 20 10 0 10 20 30 40 50 60 70

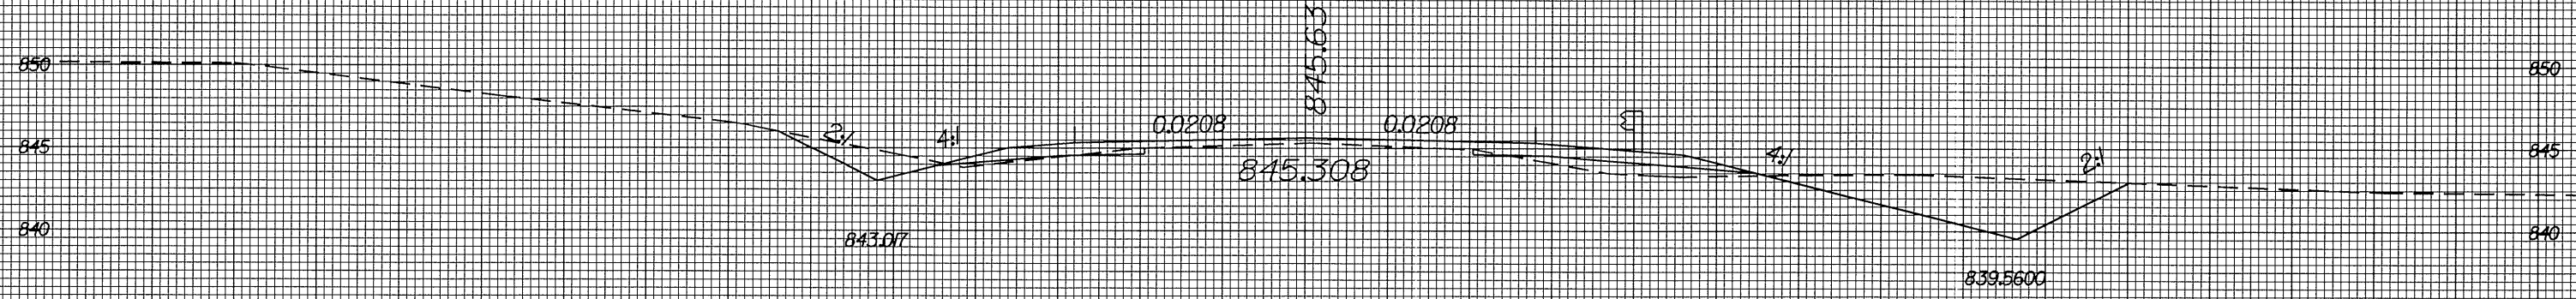

70 60 50 40 30 20 10 0 10 20 30 40 50 60 70

F:\JUL 2004 09:32  
 2004\07\27\p1.dgn  
 r.ashaw