



8/23/99

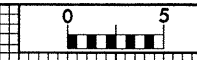

PROJ. REFERENCE NO.
R-3427

SHEET NO.
X-20

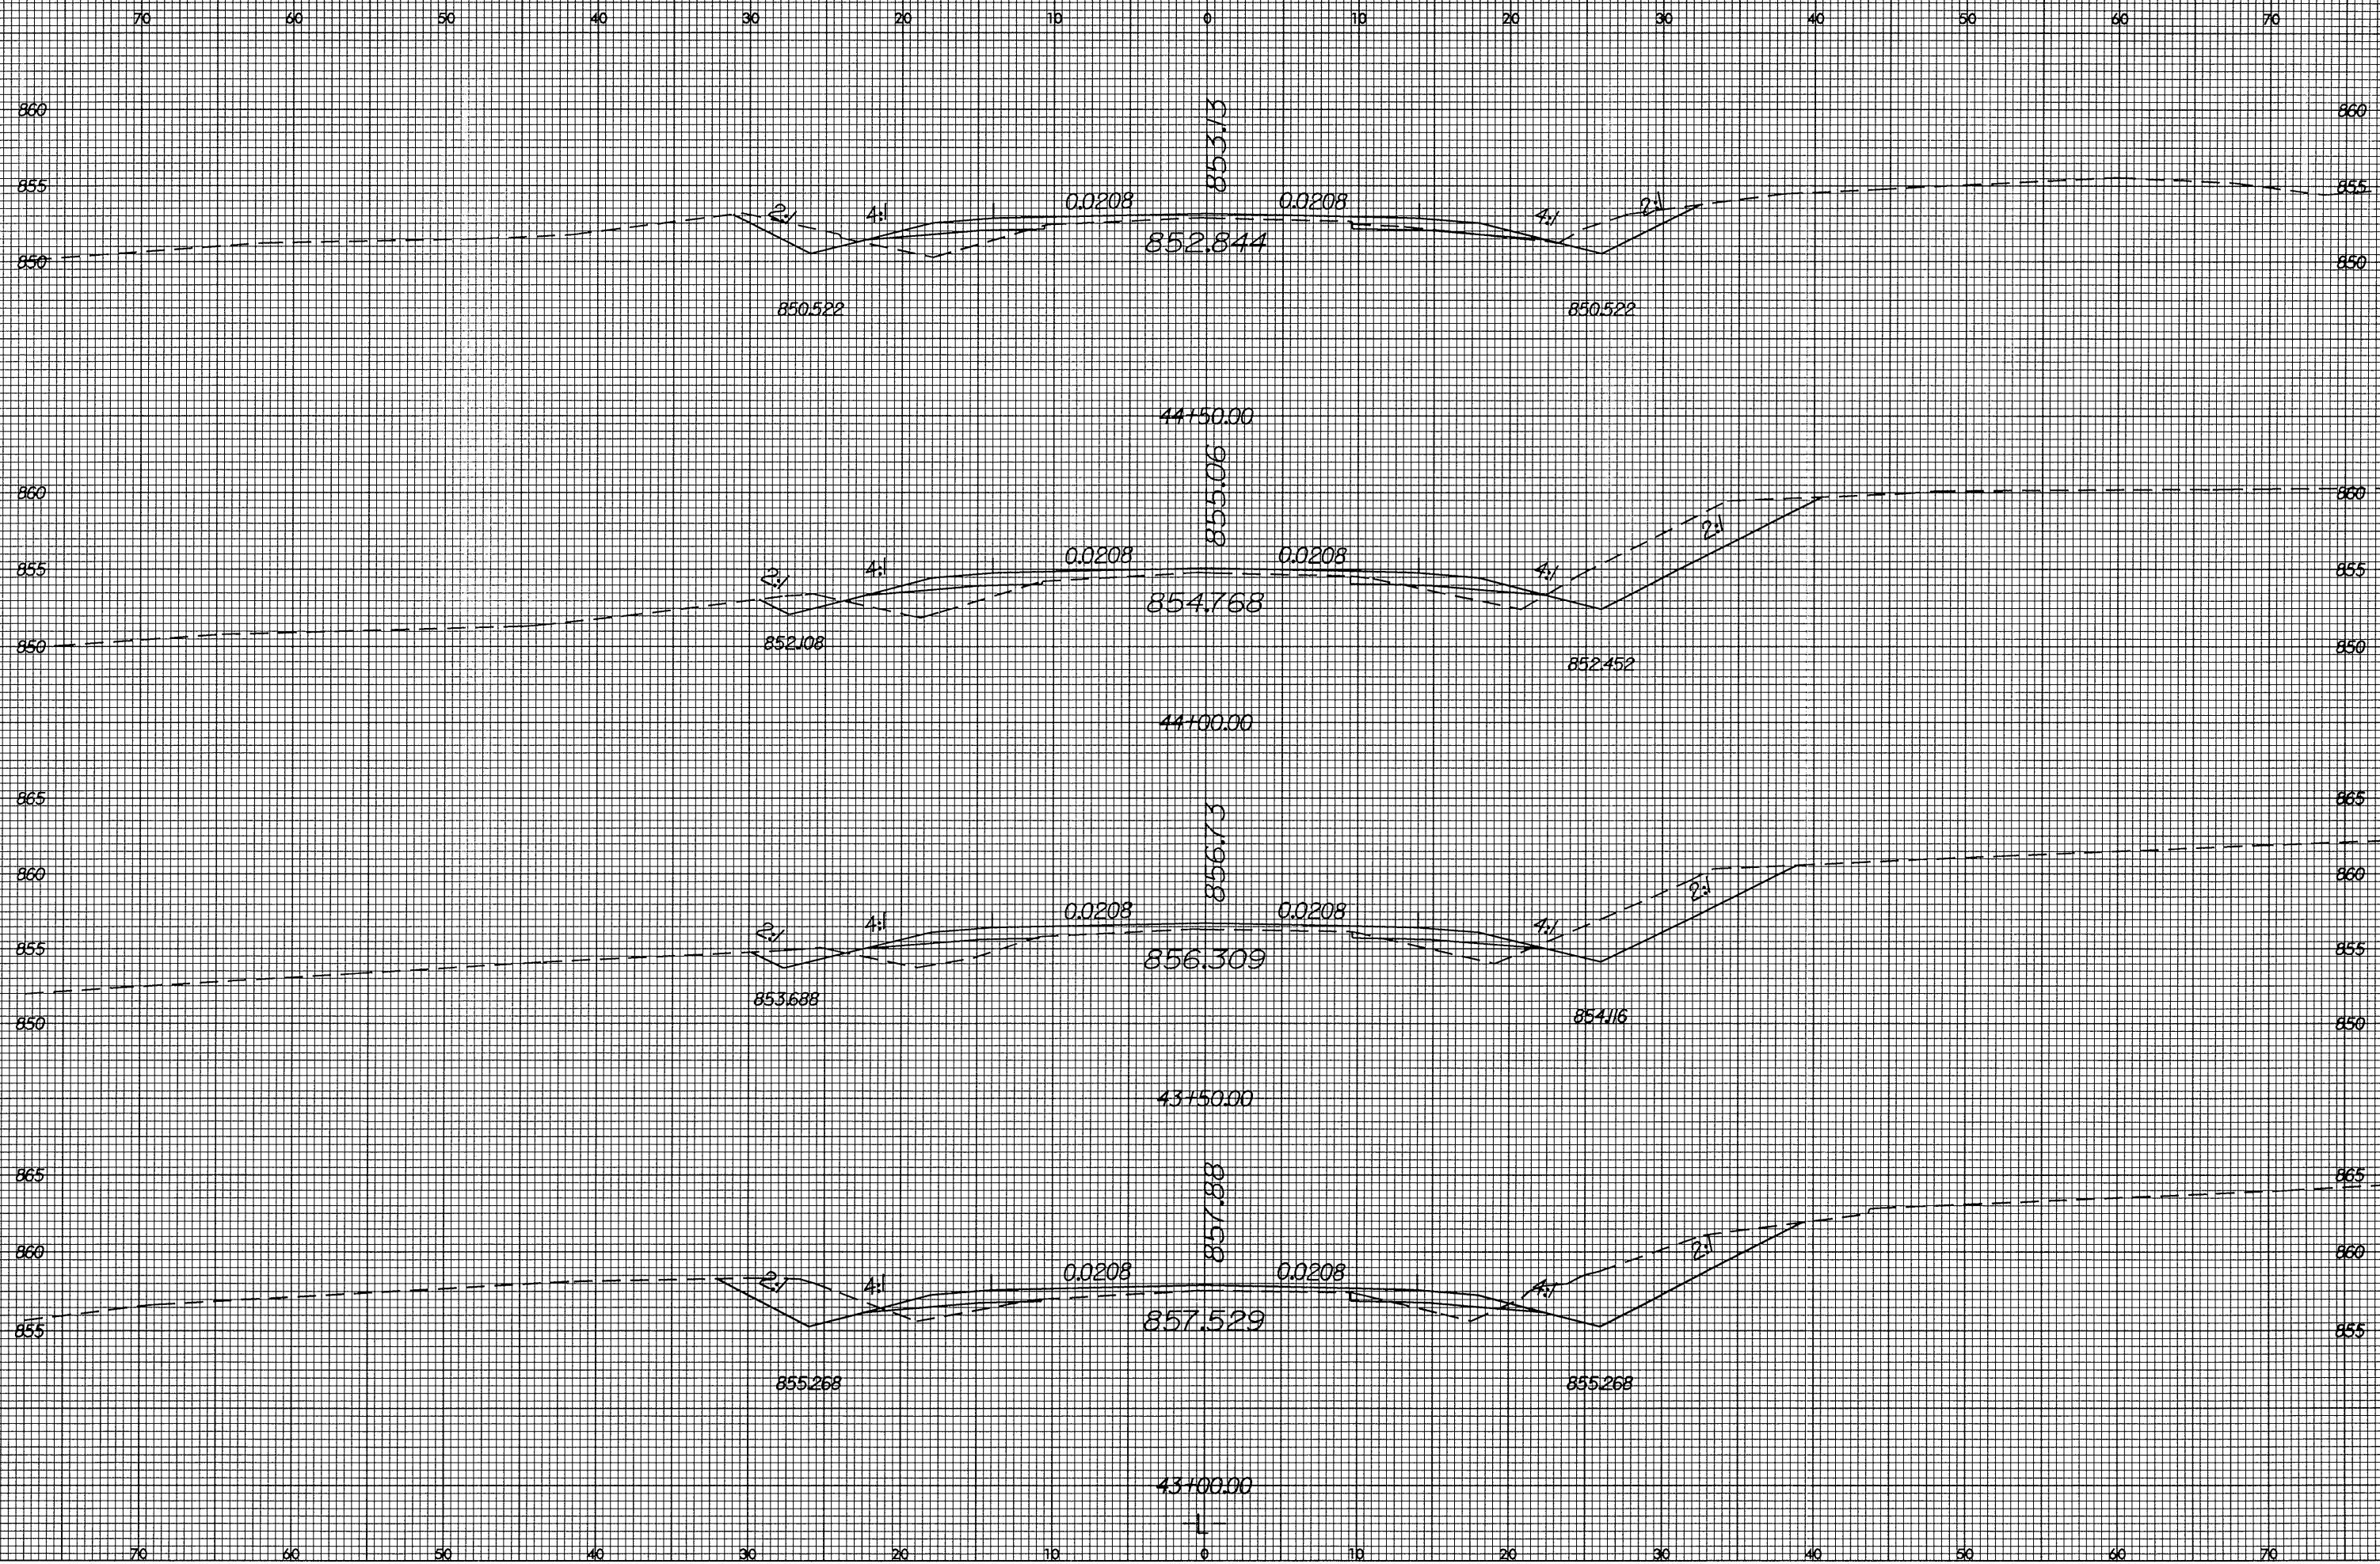

I:\JUL-2004\16:47
F:\NOV-2004\11:27\112427.dwg
User: A1 DUCASR