



8/23/99

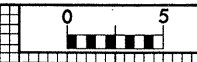

PROJ. REFERENCE NO.
R-3427

SHEET NO.
X-17

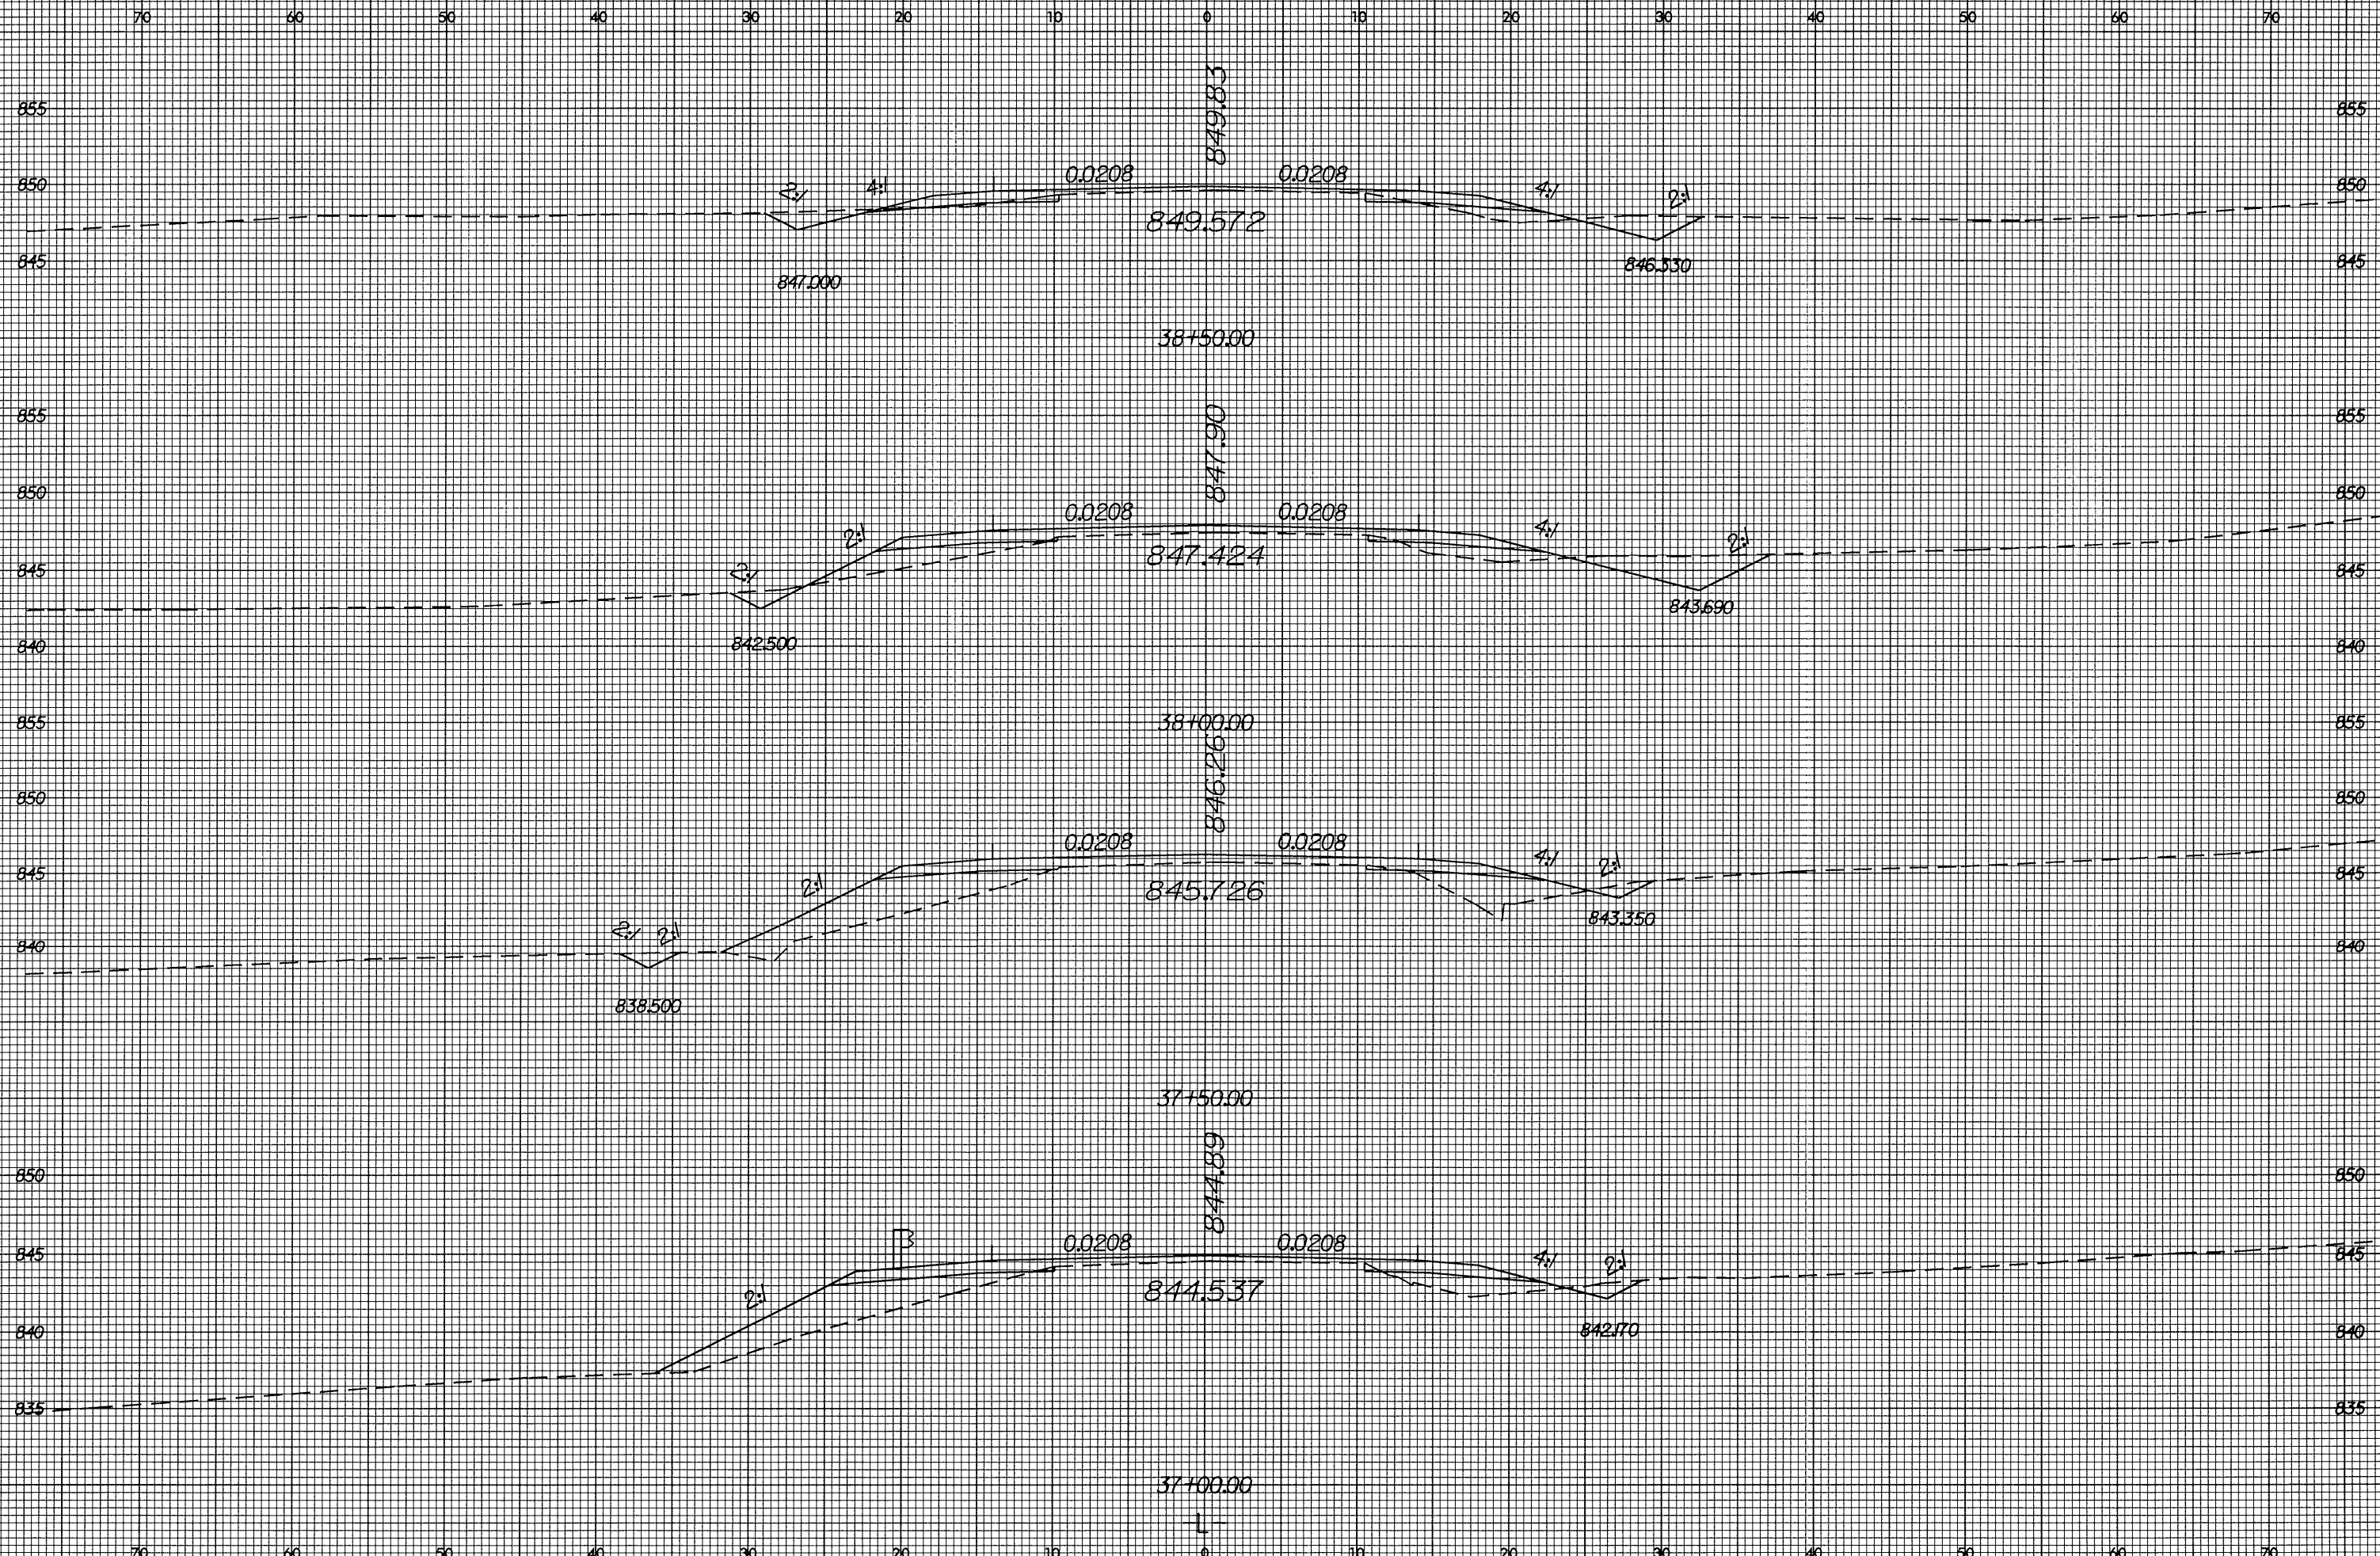

14-JUL-2004 16:42
F:\ROY\AR3427\13427.dwg
User: A1 DICKSON