

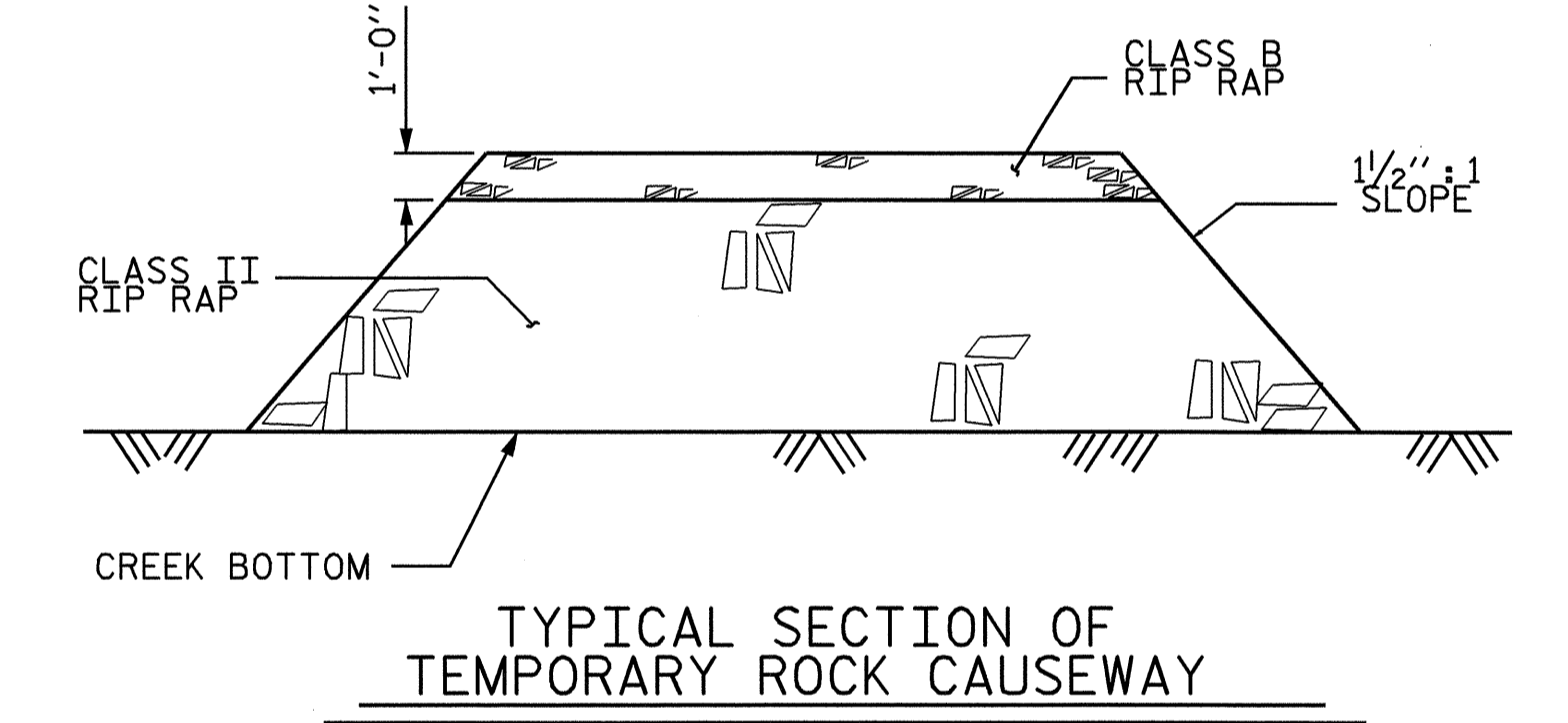
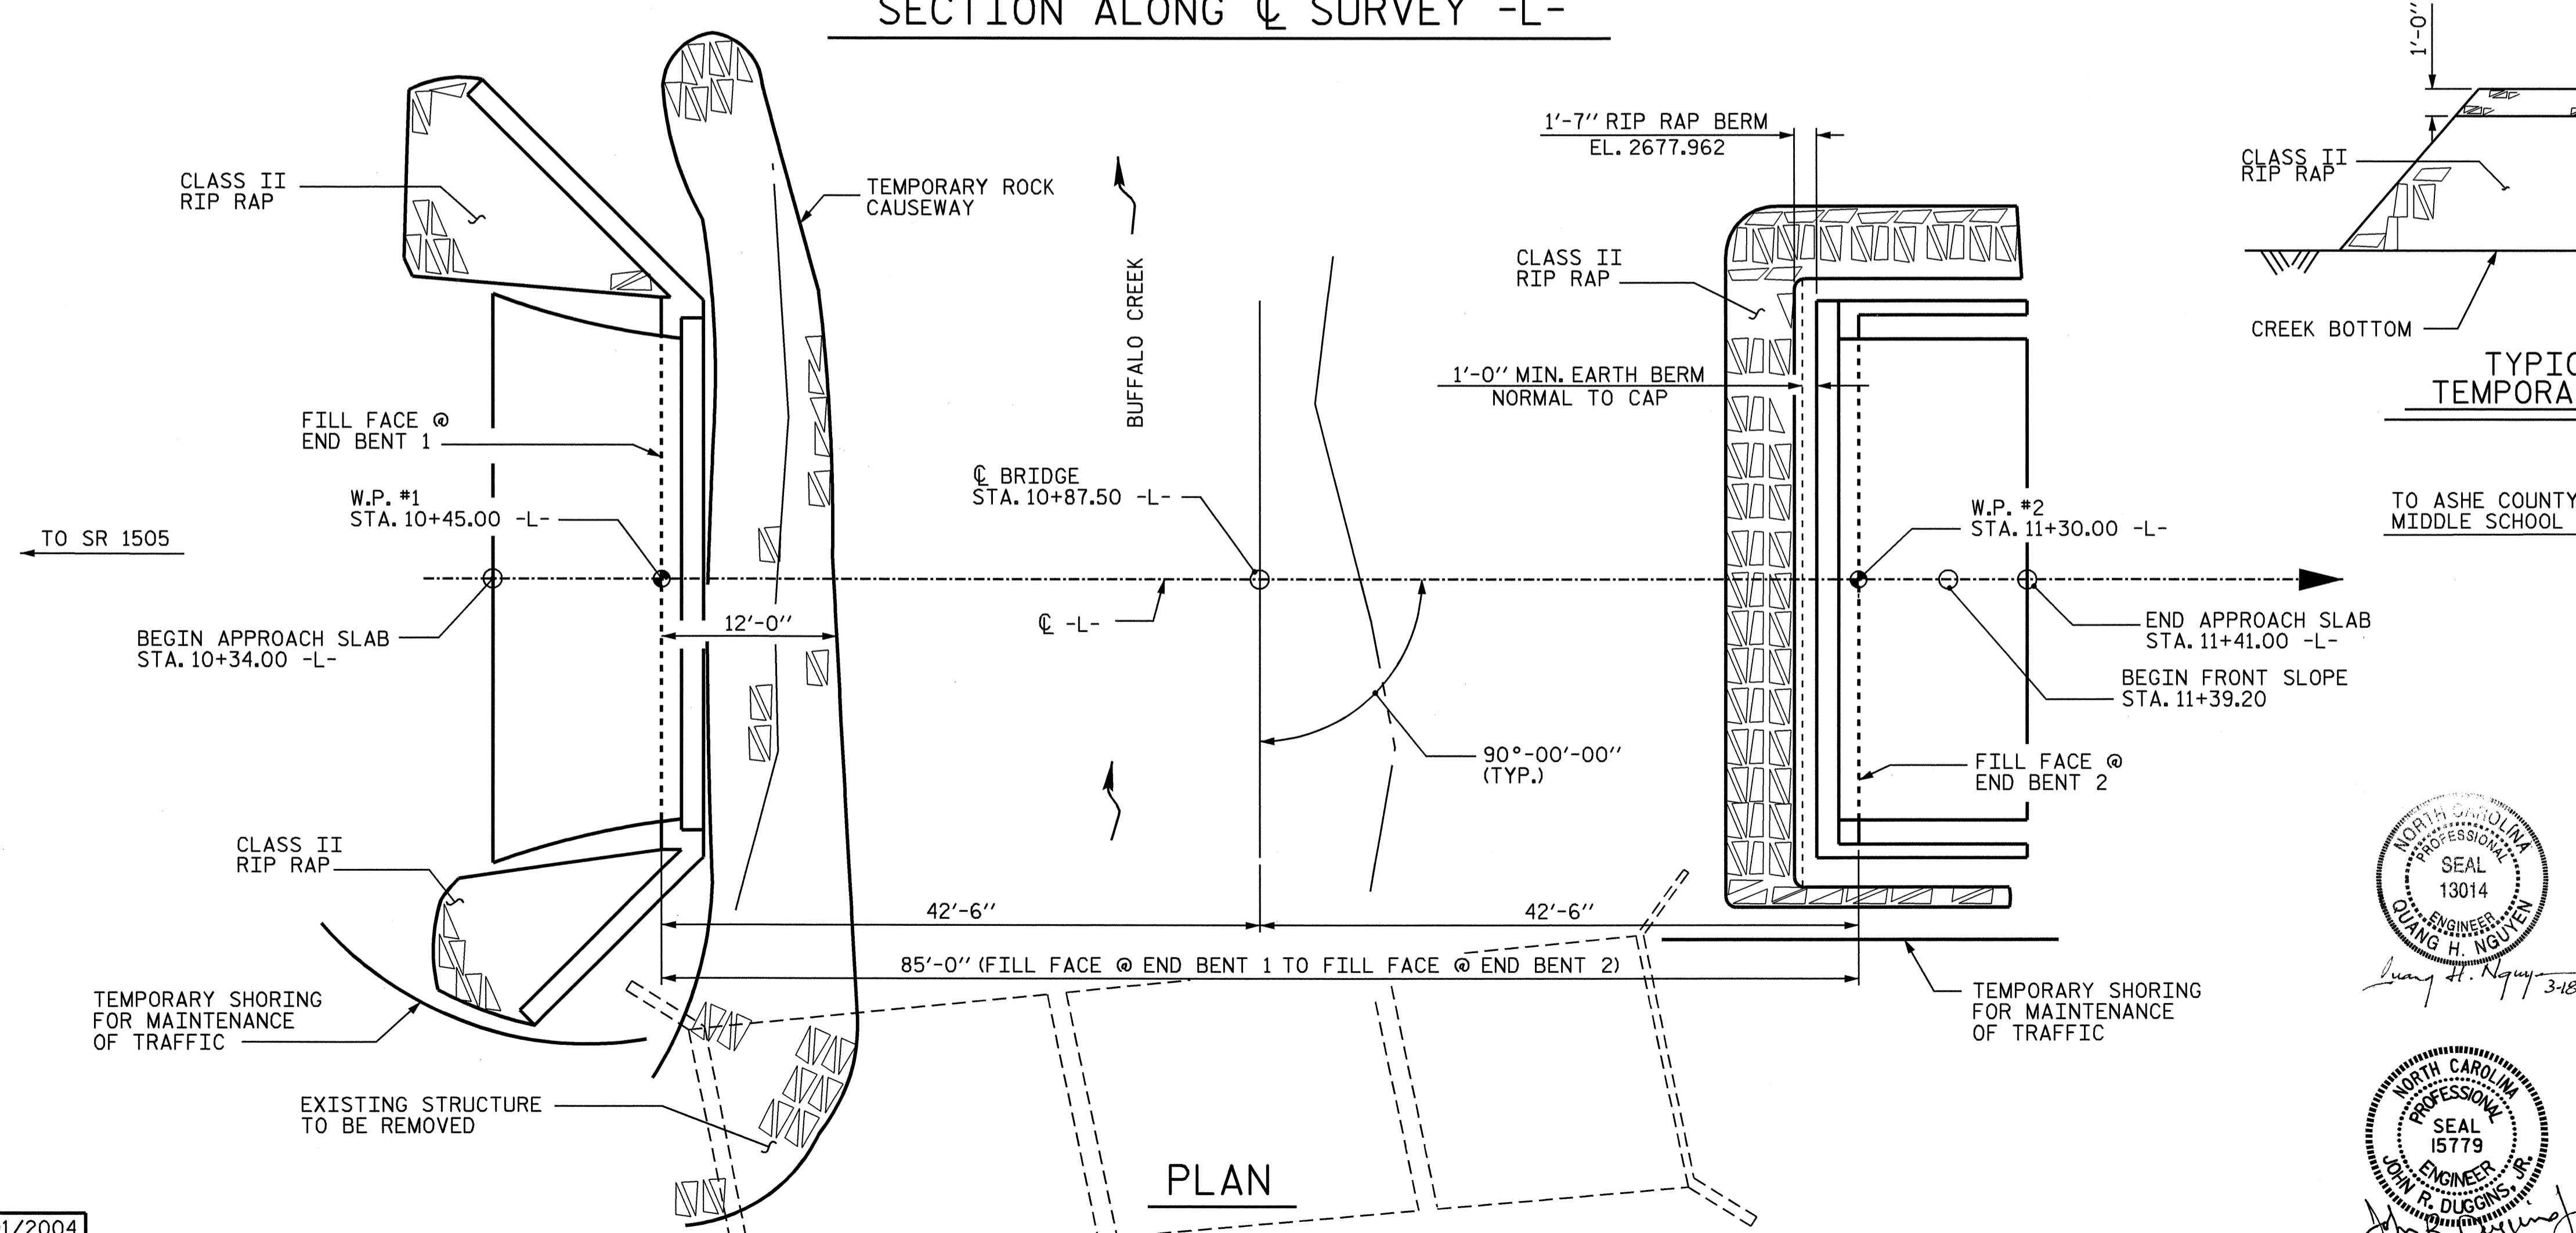
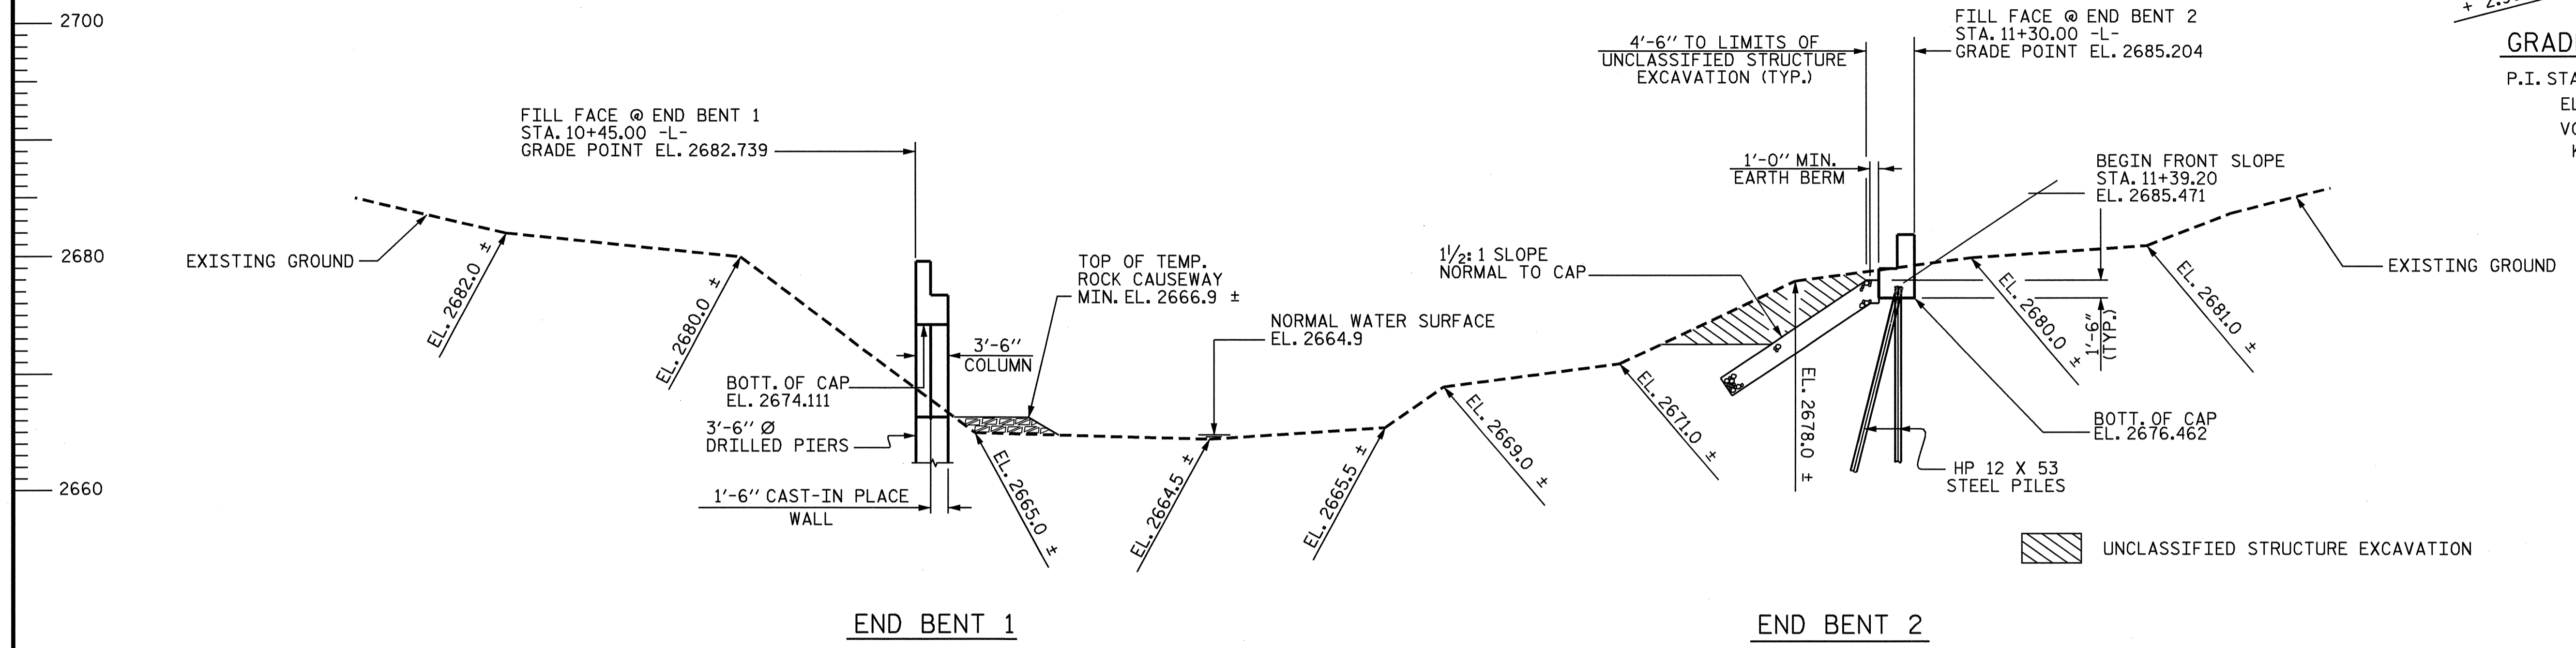


GRADE DATA
 P.I. STA. = 12+05.71
 EL. = 2687.40'
 VC = 130'
 K = 65

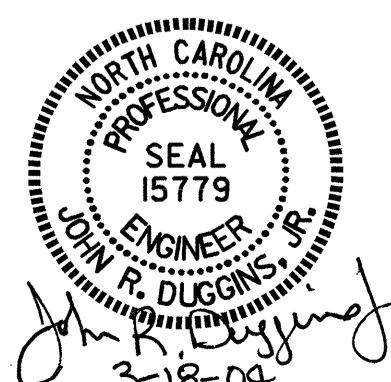

PROJECT NO. B-3607
 ASHE COUNTY
 STATION: 10+87.50 -L-
 SHEET 1 OF 3 REPLACES BRIDGE NO. 503

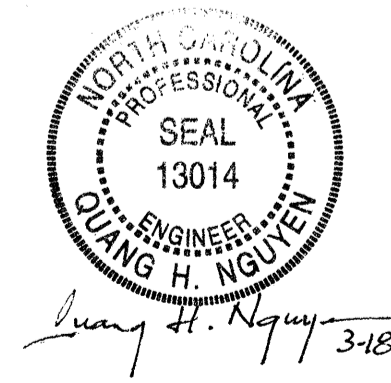

STATE OF NORTH CAROLINA
 DEPARTMENT OF TRANSPORTATION
 RALEIGH

GENERAL DRAWING
 FOR BRIDGE ON SR 1674 (NORTHWEST ASHE SCHOOL RD.) OVER BUFFALO CREEK

DRAWN BY : M. POOLE DATE : 01/2004
 CHECKED BY : J.R. DUGGINS DATE : 02/2004

REVISIONS						SHEET NO.
NO.	BY:	DATE:	NO.	BY:	DATE:	S-1
1			3			TOTAL SHEETS 32
2			4			