




PLAN OF WING (W1)

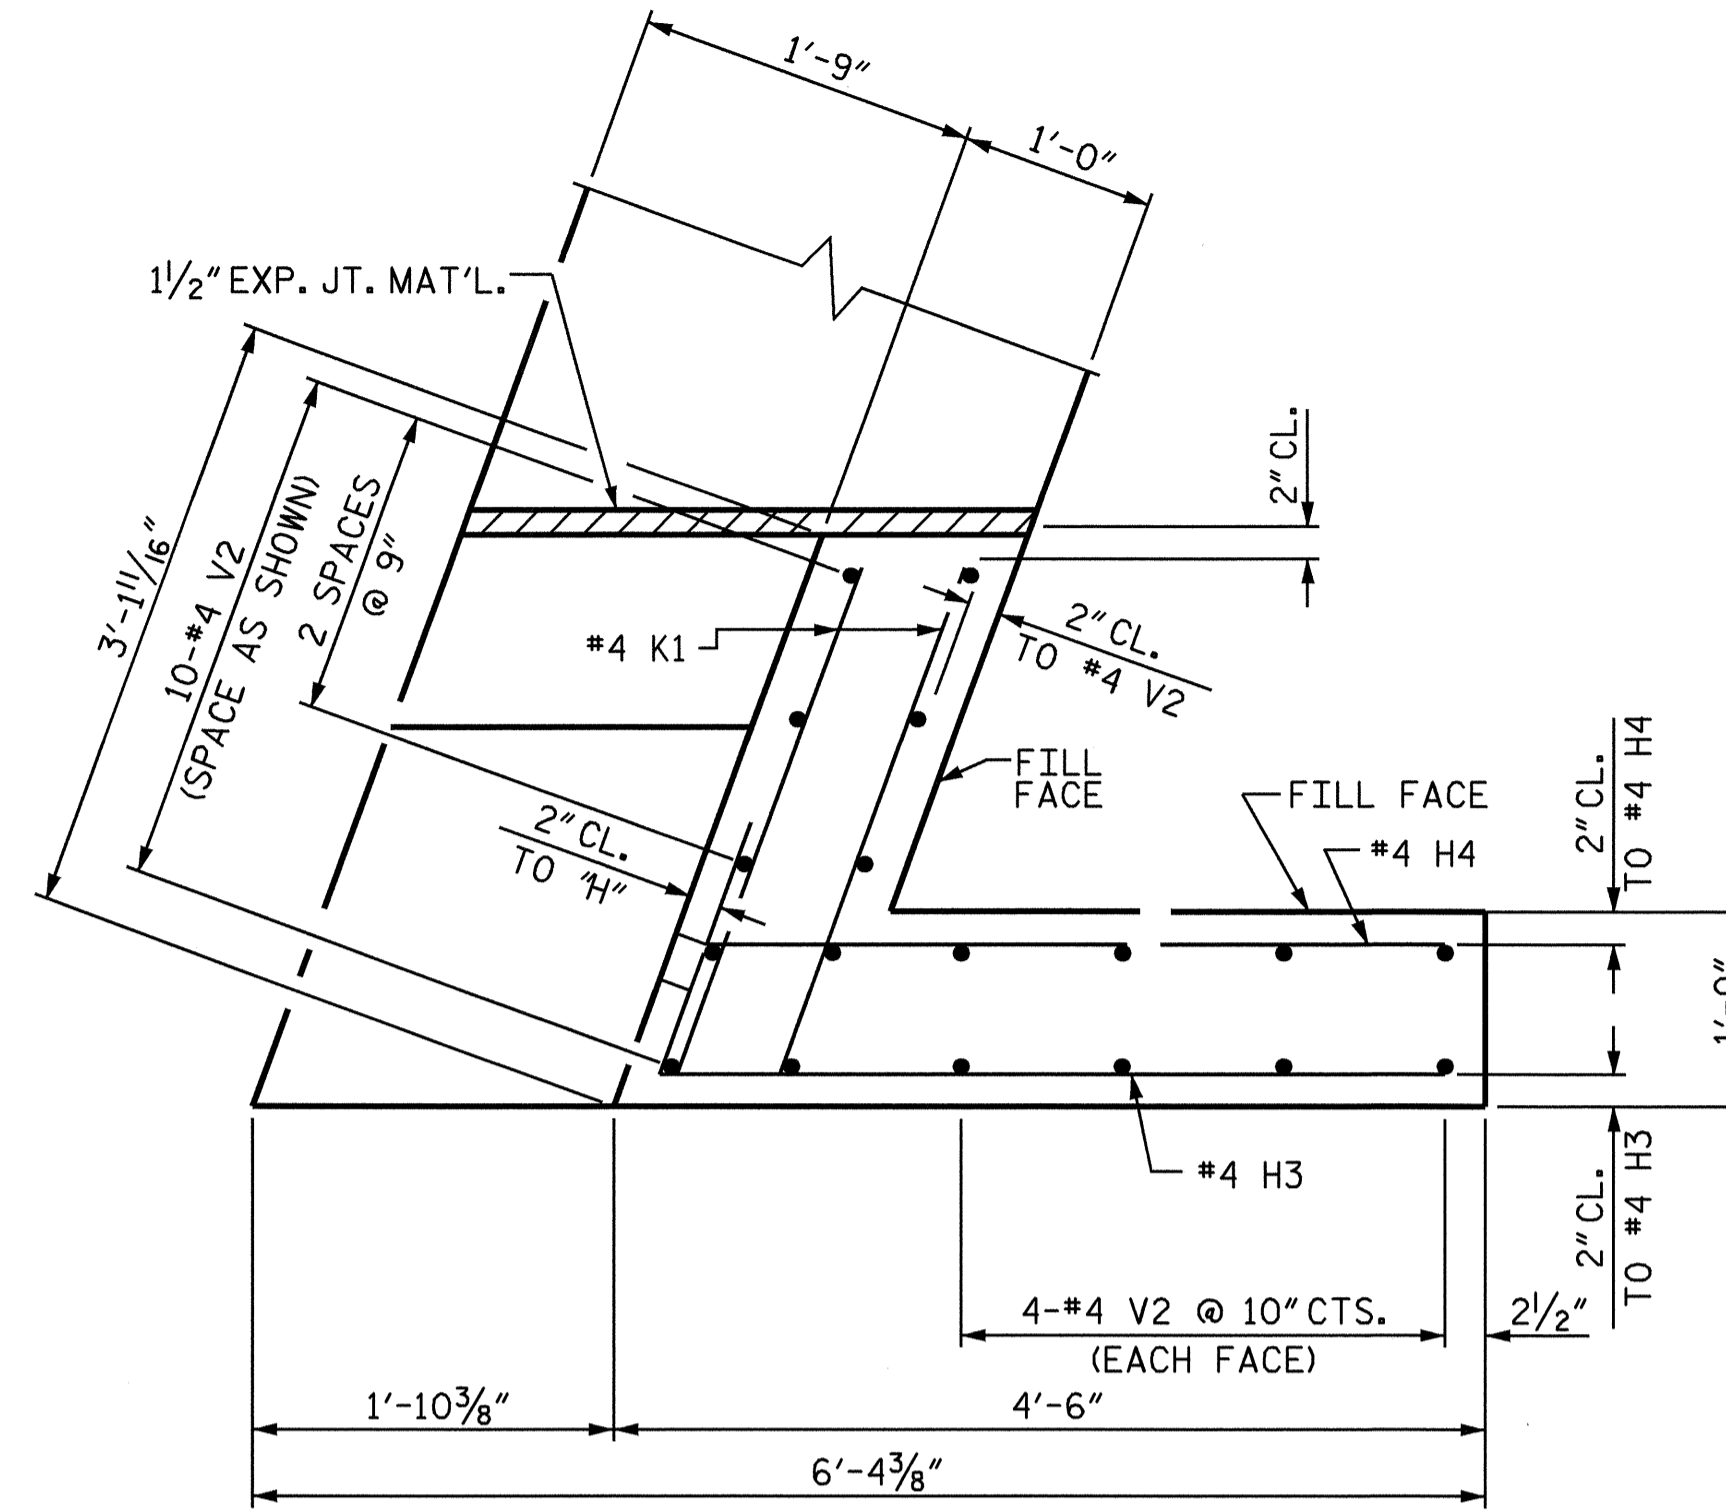


PLAN OF WING (W2)

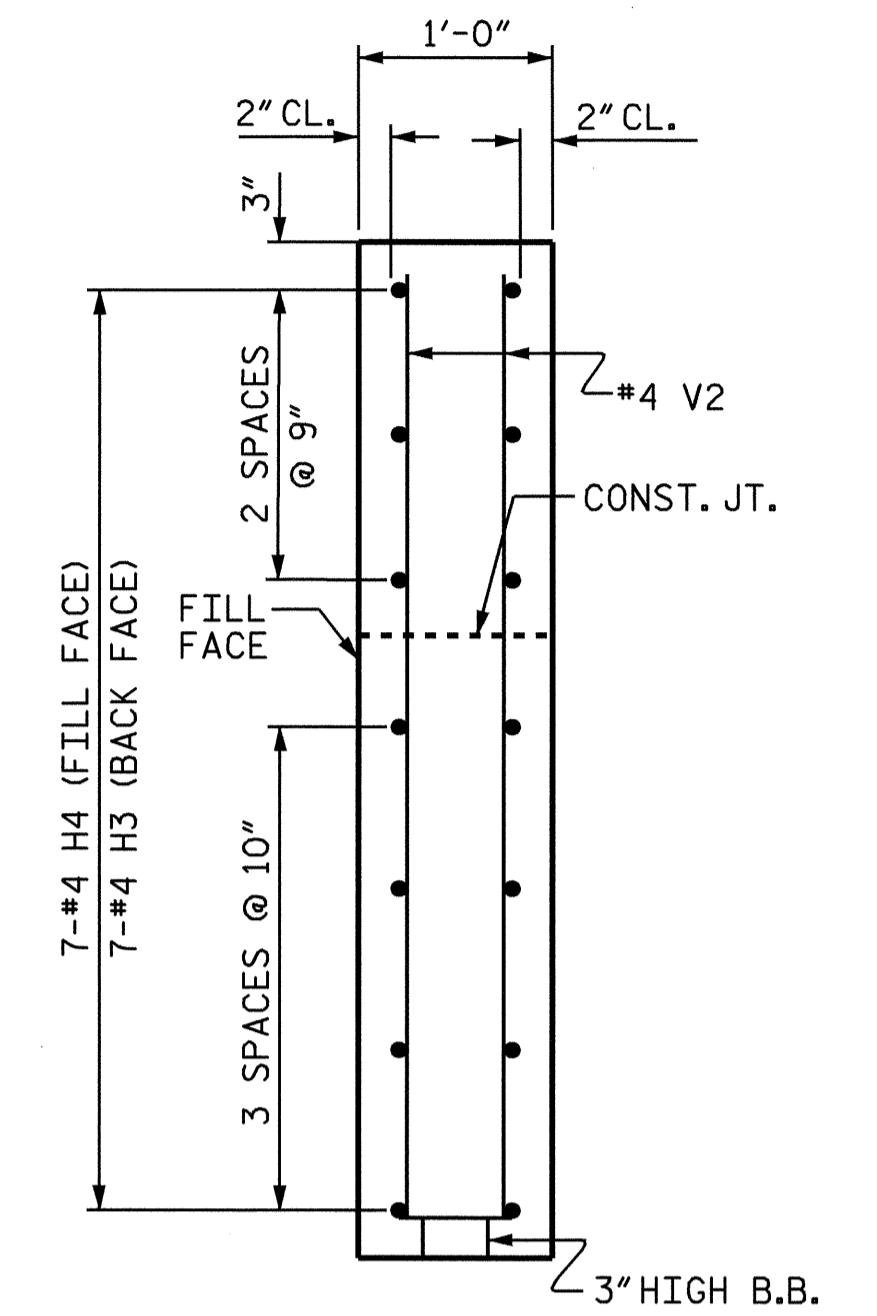


SECTION Y-Y

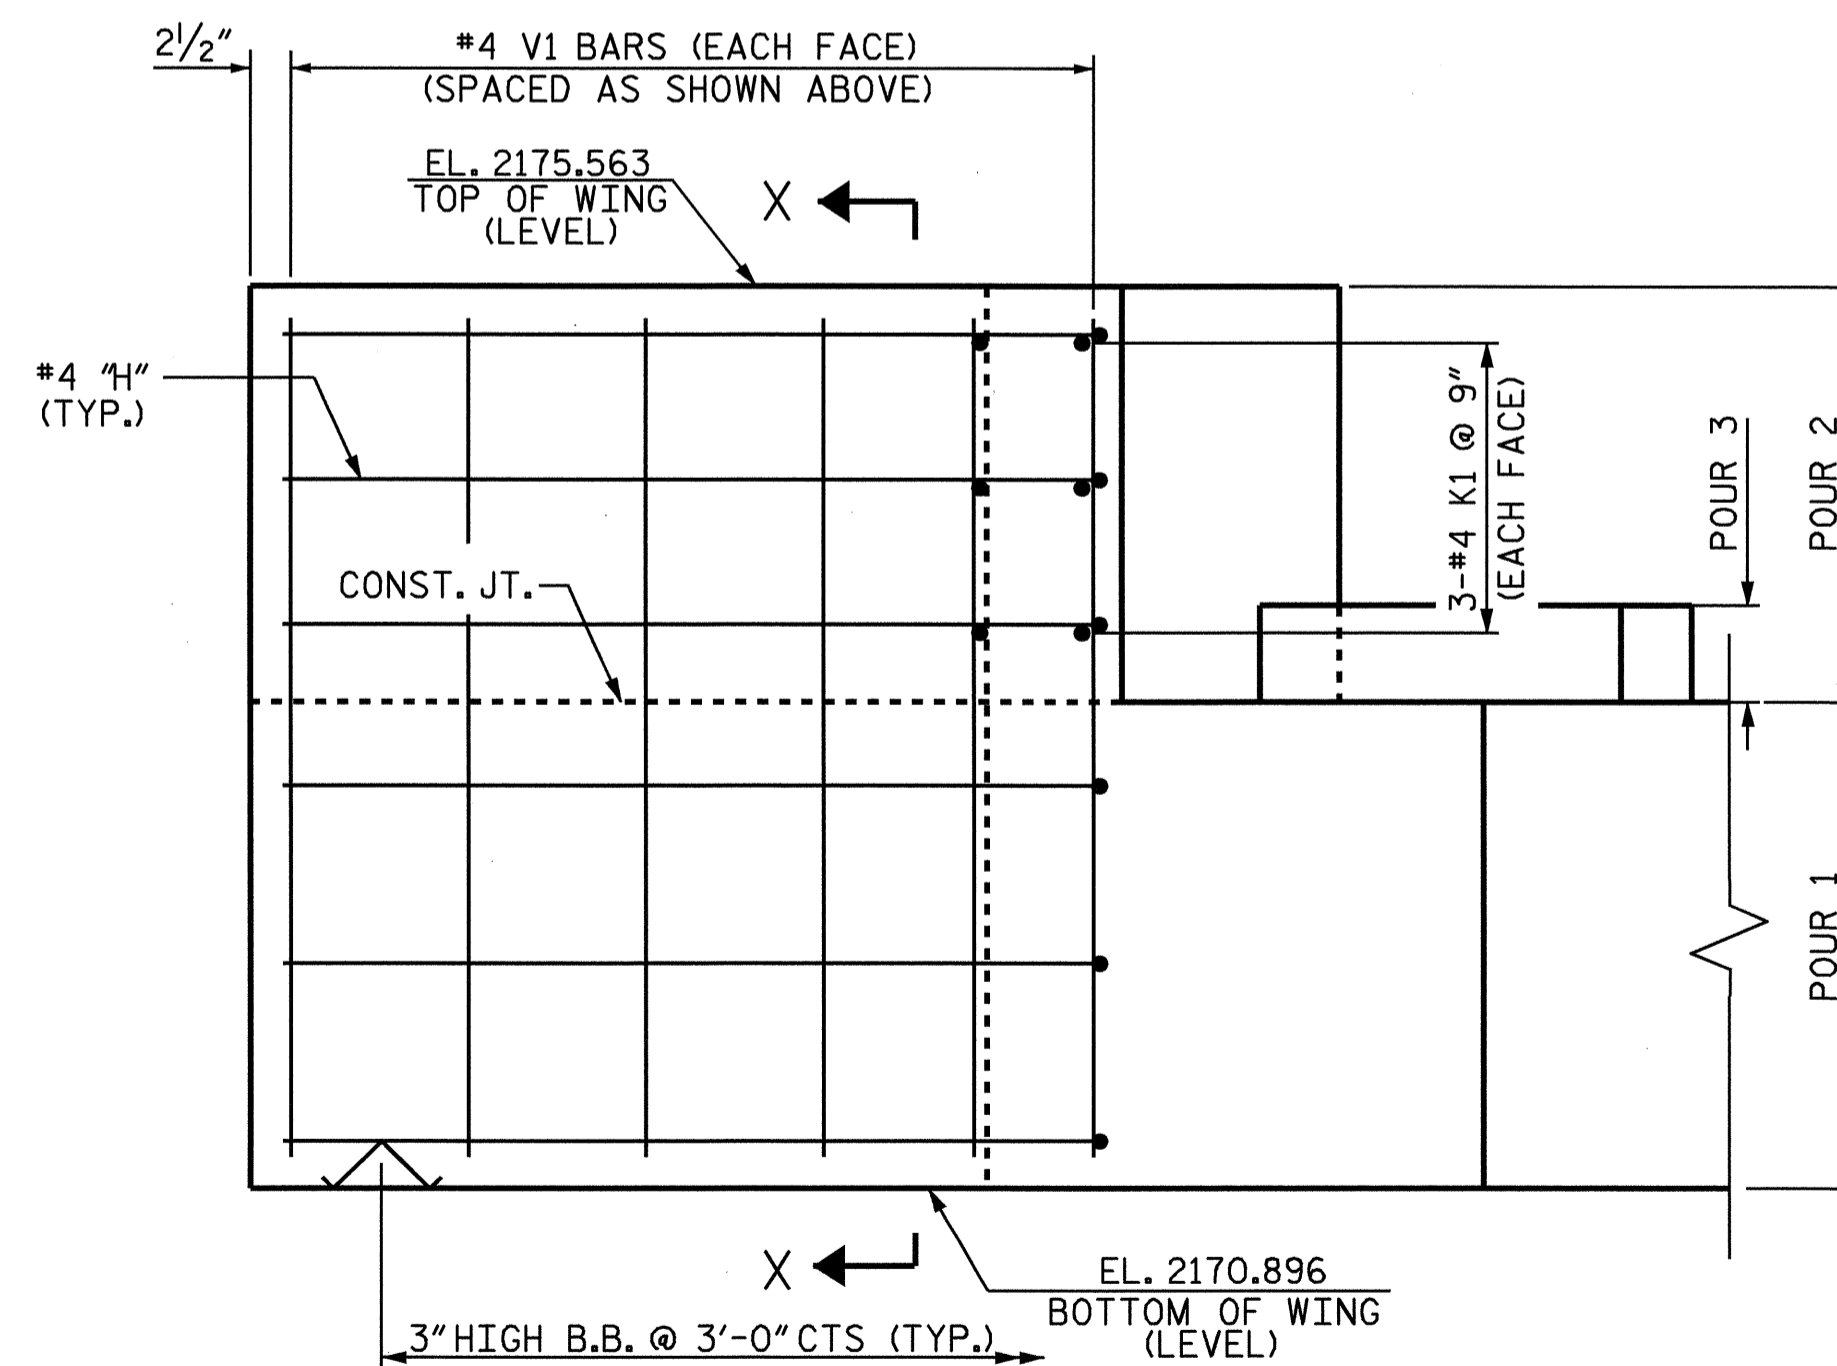


ELEVATION OF WING (W1)

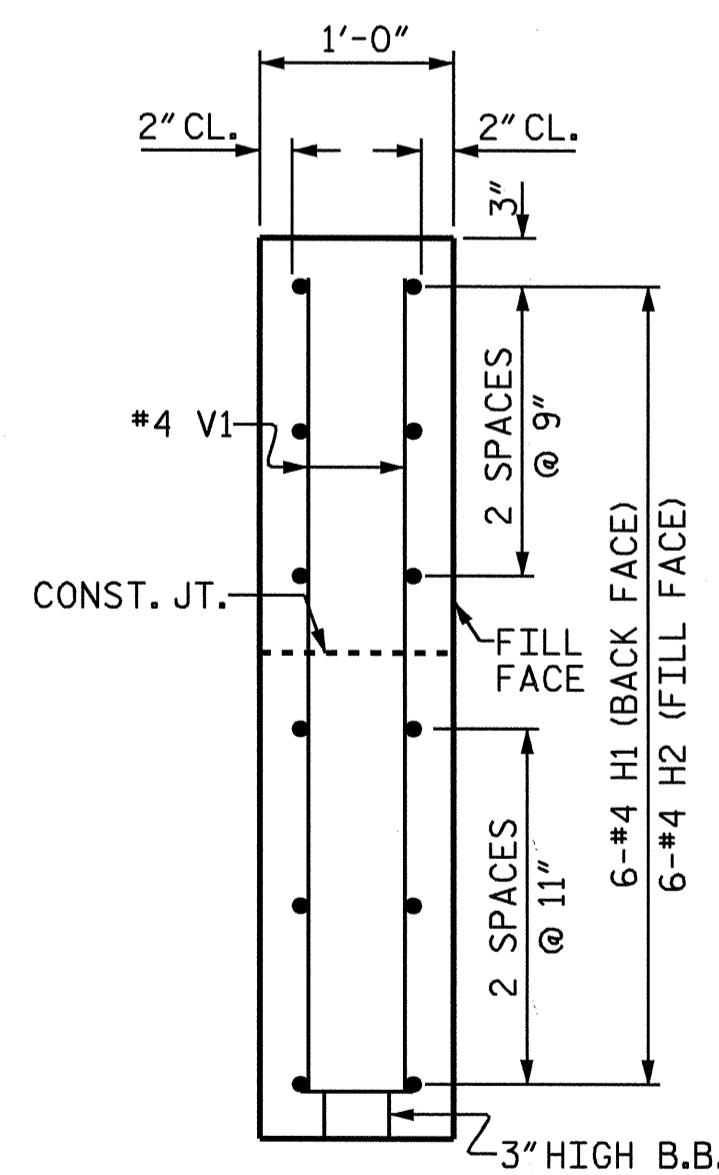

SECTION X-X

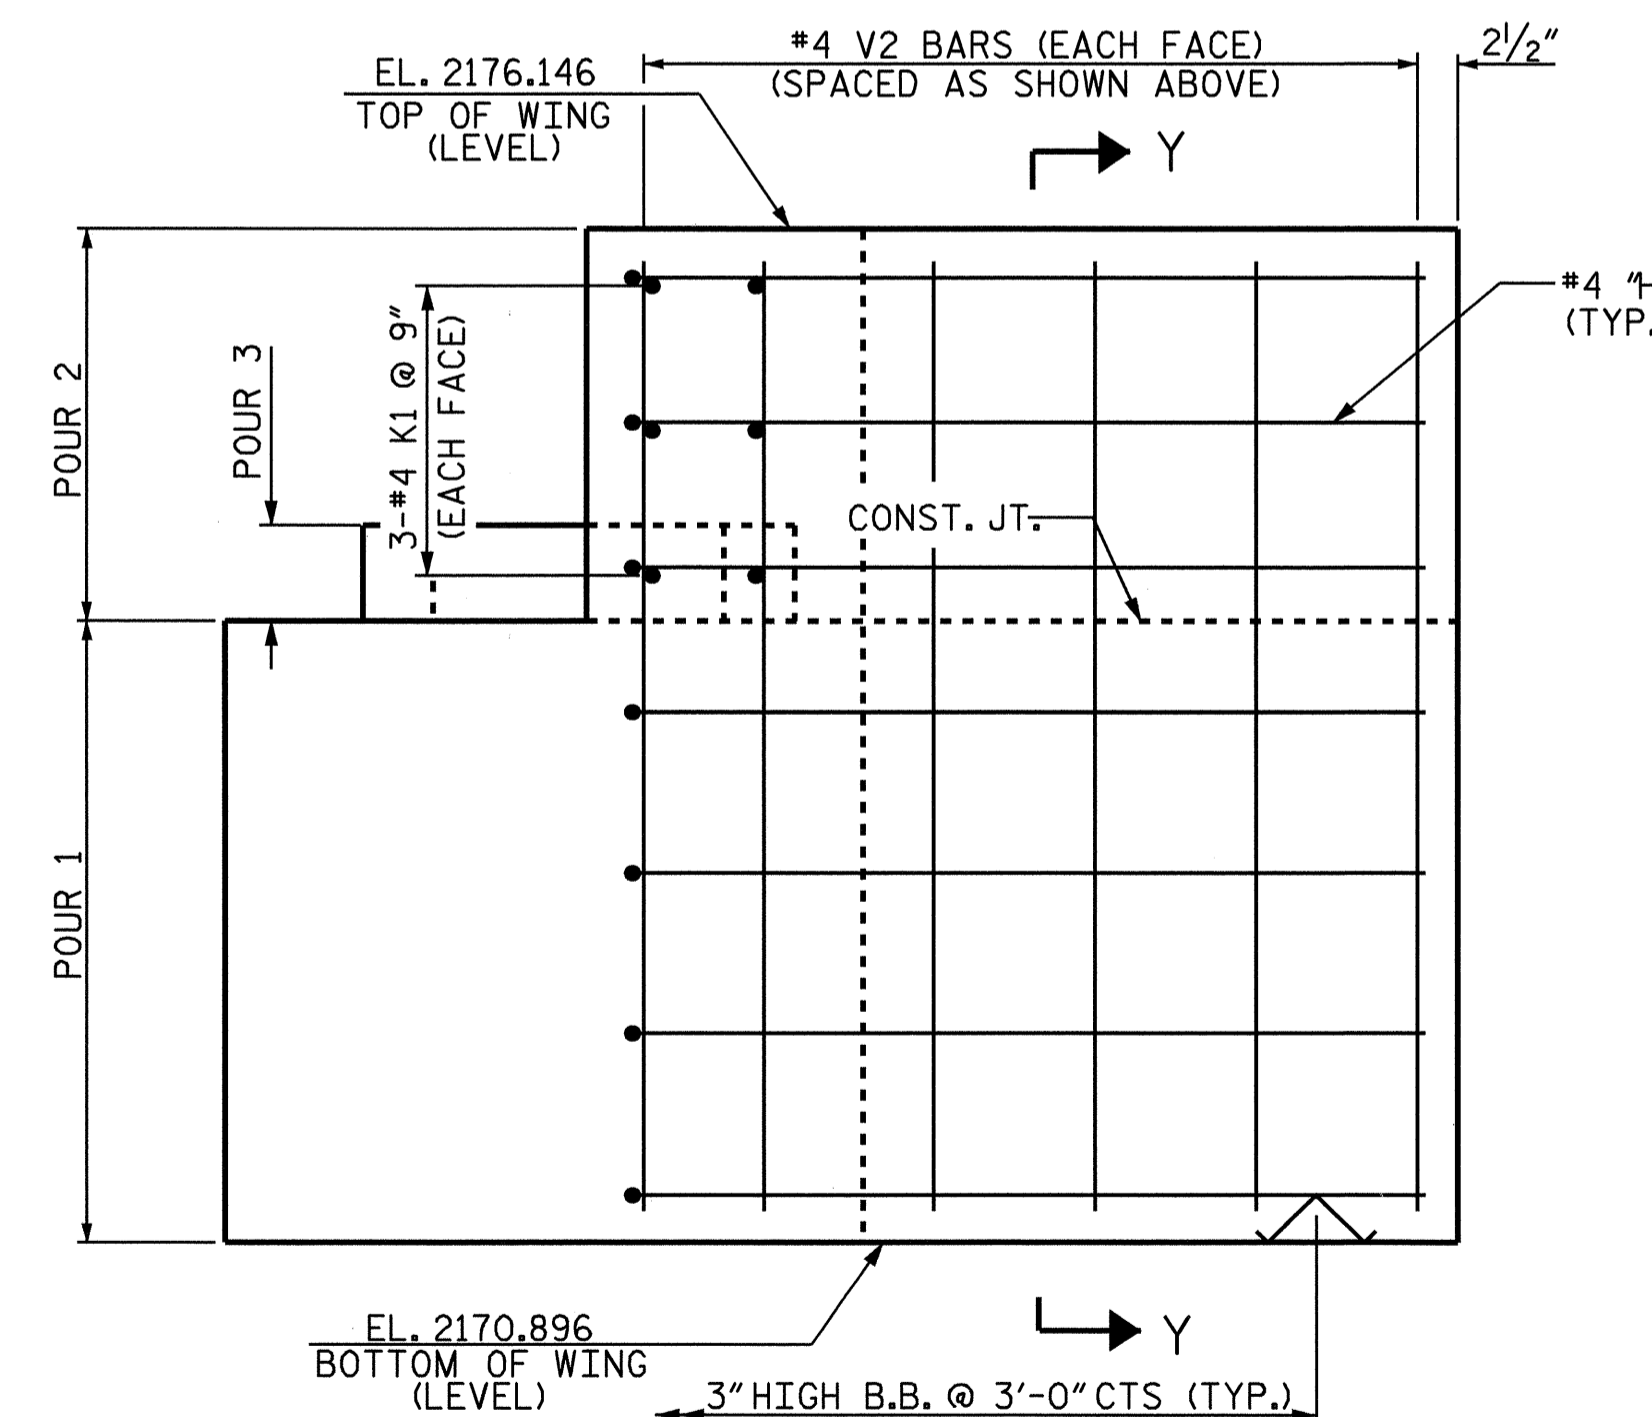

ELEVATION OF WING (W2)

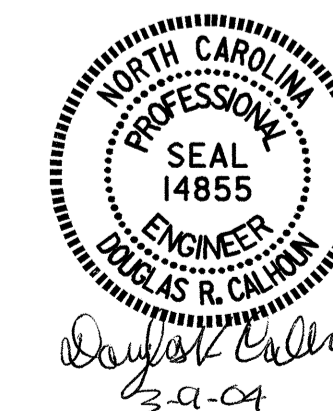

PROJECT NO. B-3614  
 BUNCOMBE COUNTY  
 STATION: 14+24.50 -L-

SHEET 2 OF 3

STATE OF NORTH CAROLINA  
 DEPARTMENT OF TRANSPORTATION  
 RALEIGH

SUBSTRUCTURE  
 END BENT 2

REVISIONS					SHEET NO.
NO.	BY:	DATE:	NO.	BY:	DATE:
1			3		
2			4		

DRAWN BY : A.K. PATEL DATE : 7/14/03  
 CHECKED BY : T. A. HARRIS DATE : 7/24/03

03-MAR-2004 14:55  
 W:\squad\b3614\akpatel\Microstation\B3614\_SD\_E\*.01.dgn  
 TA Harris

S-12  
 TOTAL SHEETS 17