




PLAN OF WING (W1)

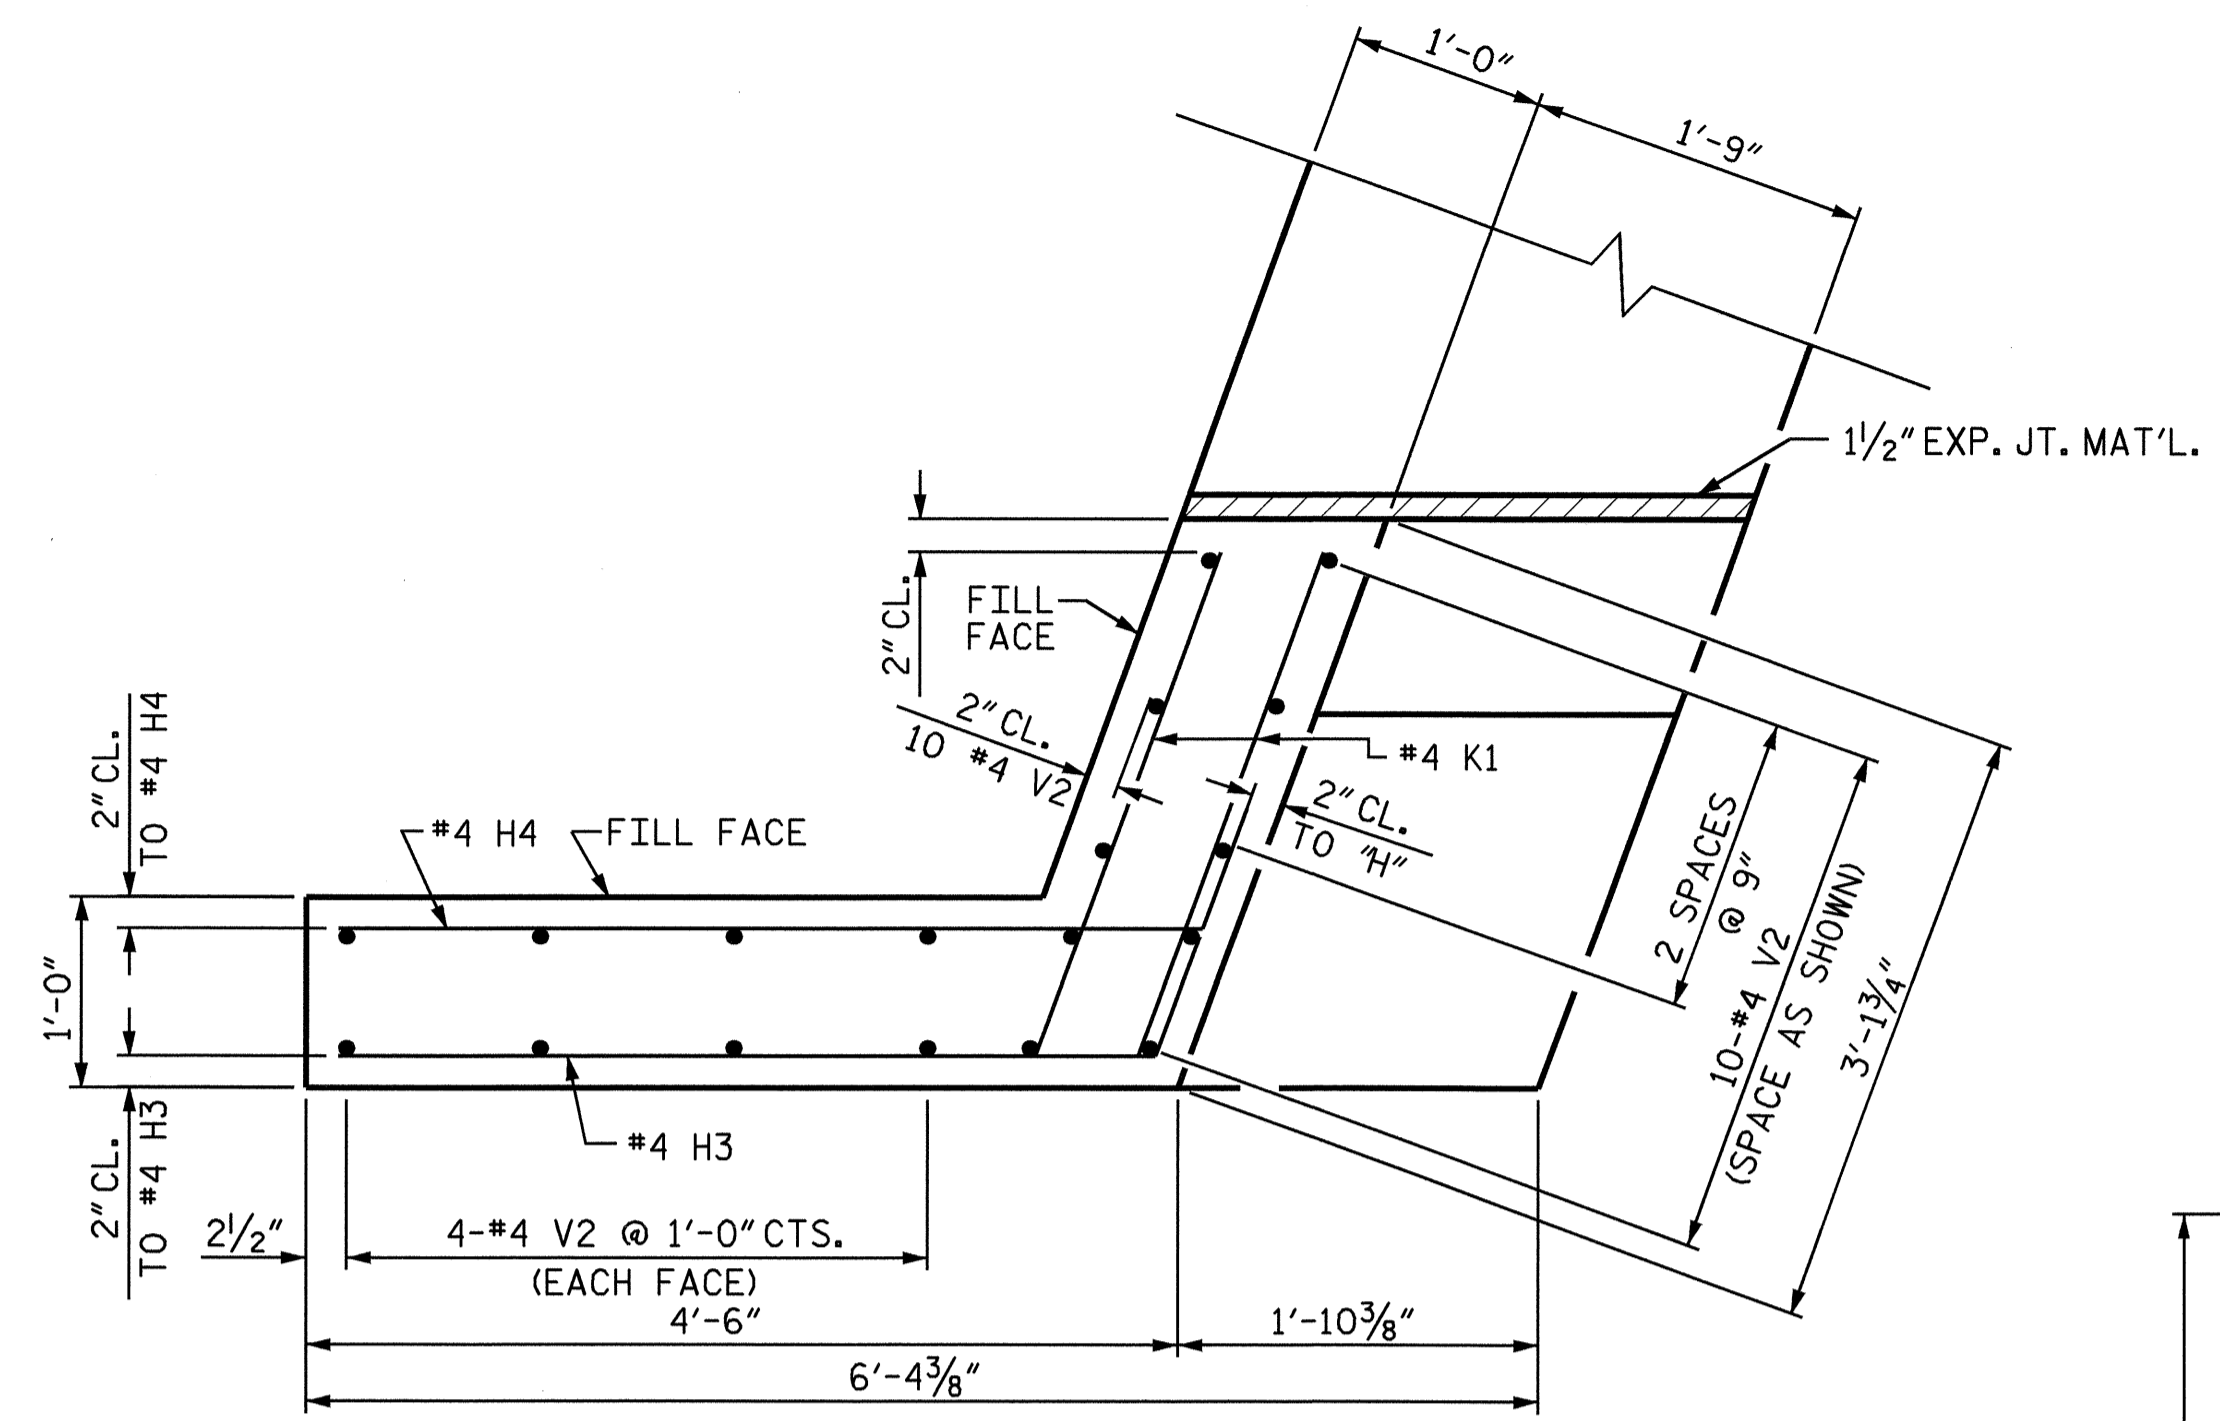


PLAN OF WING (W2)

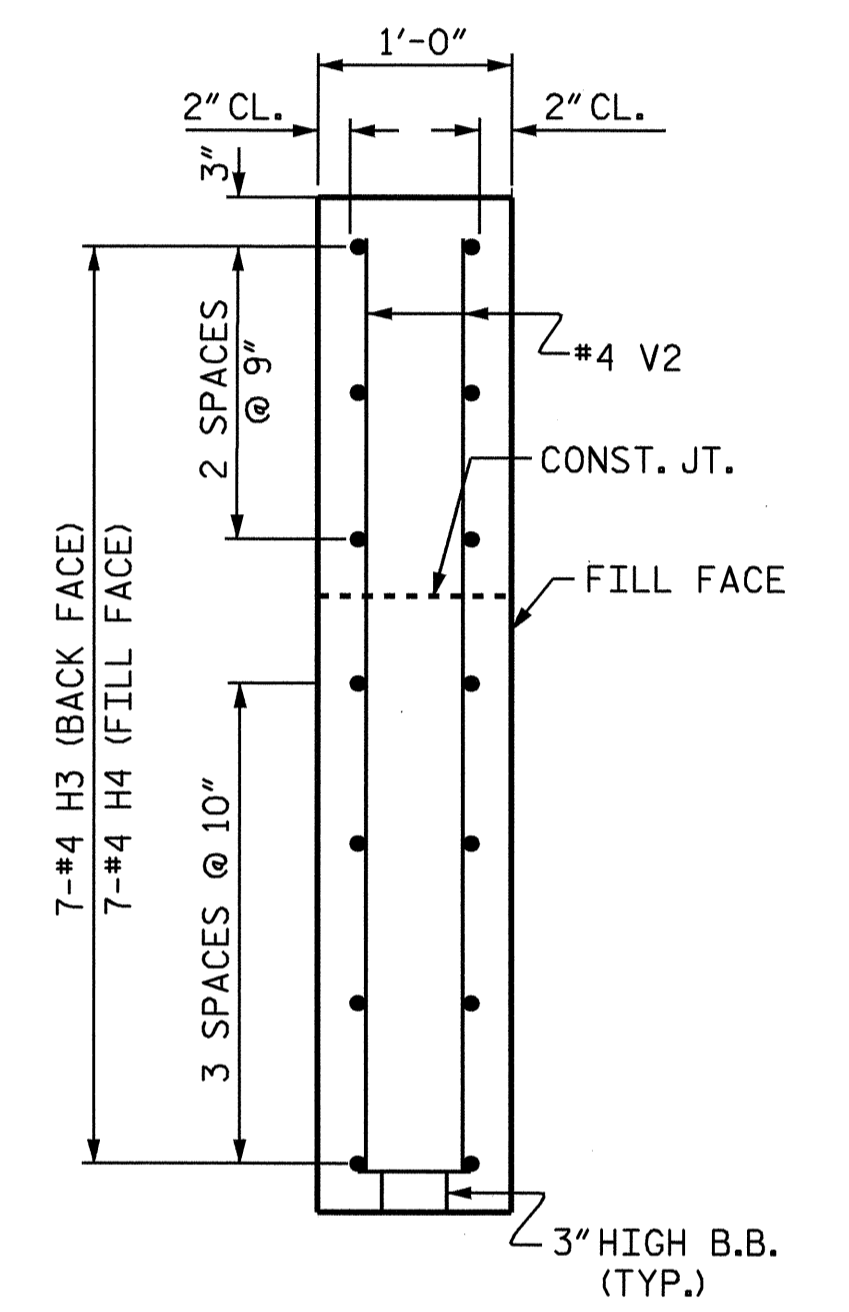


SECTION Y-Y

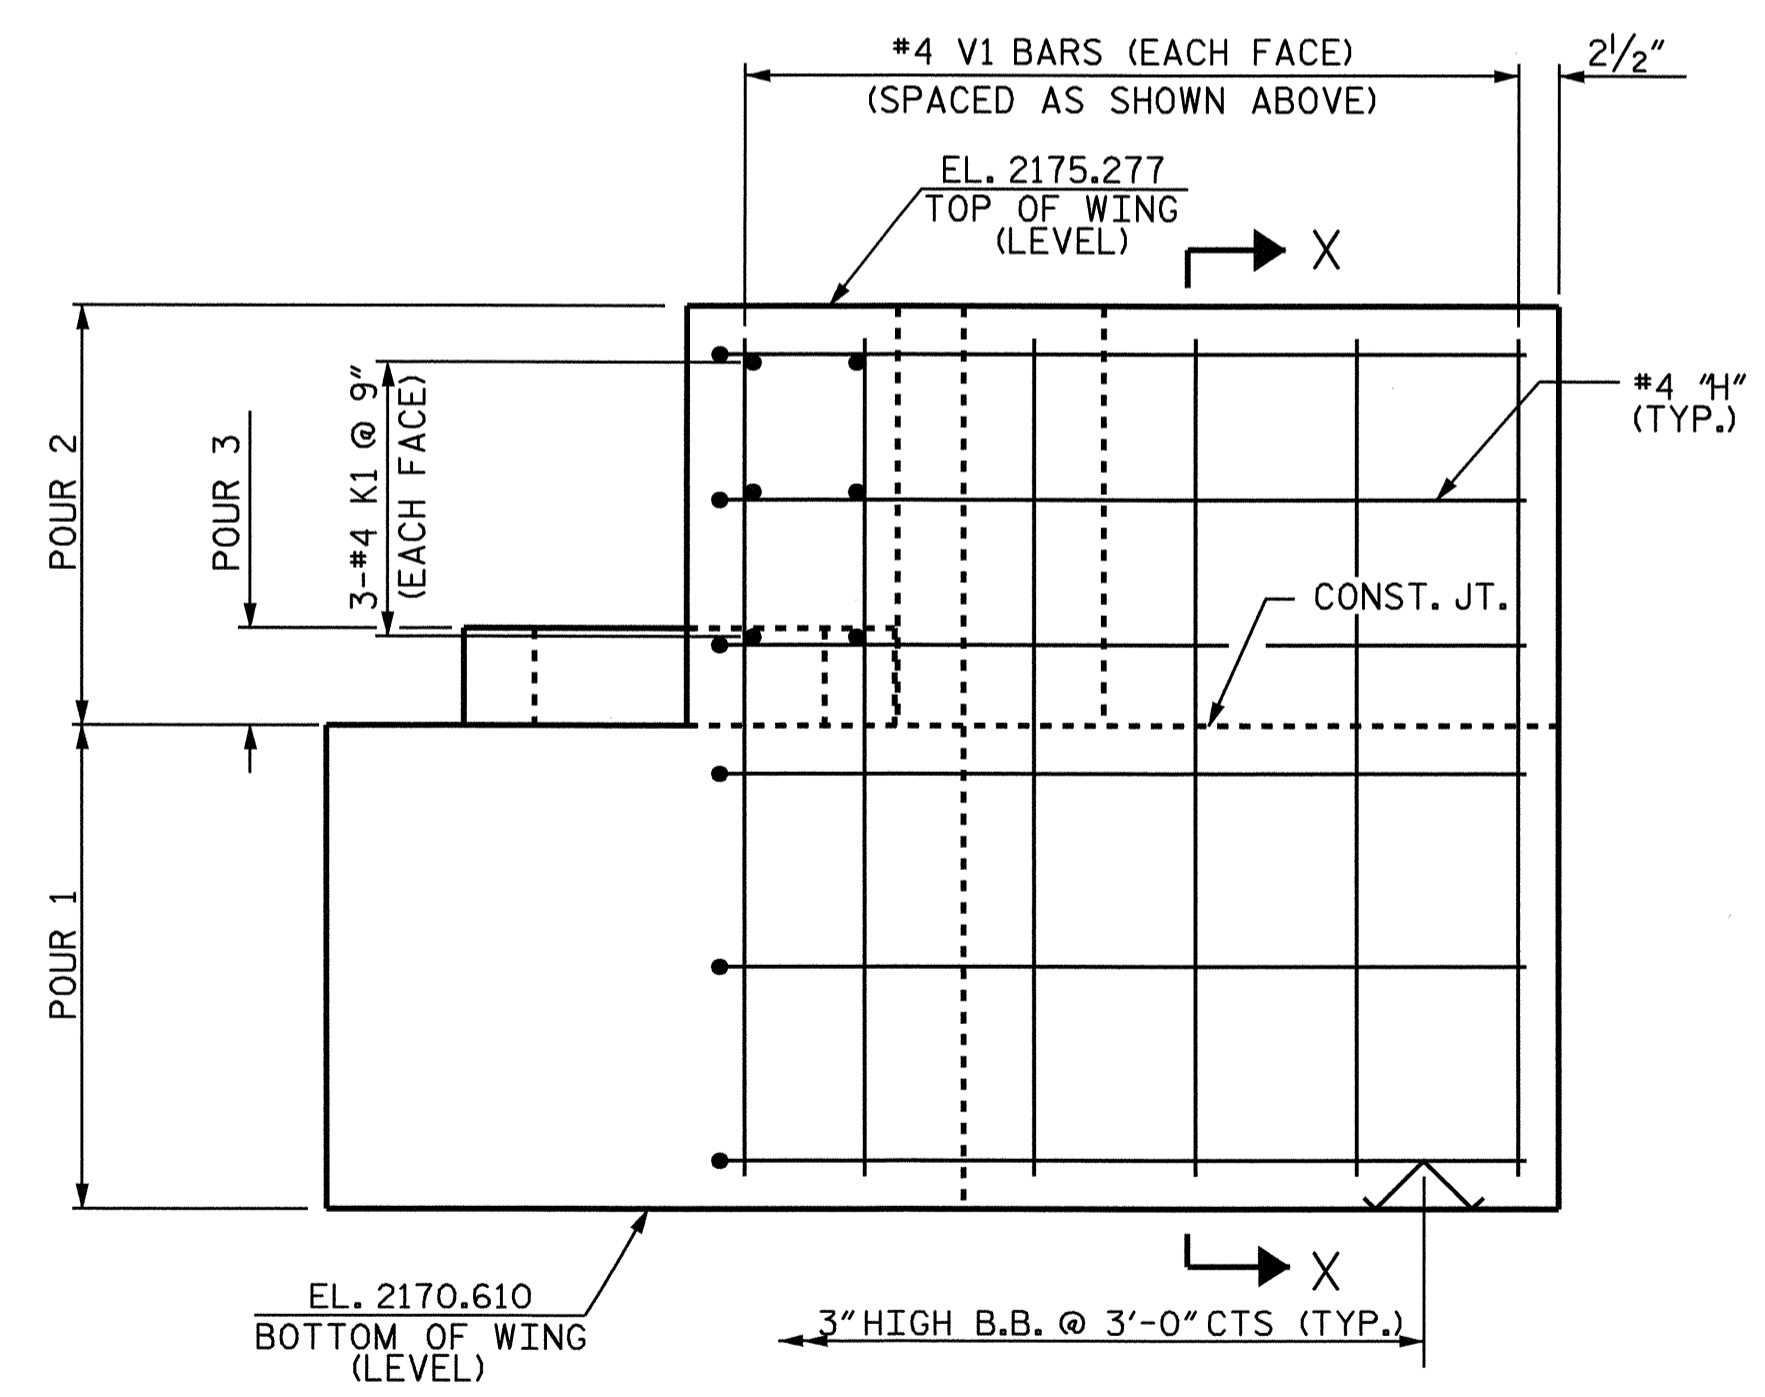

ELEVATION OF WING (W1)

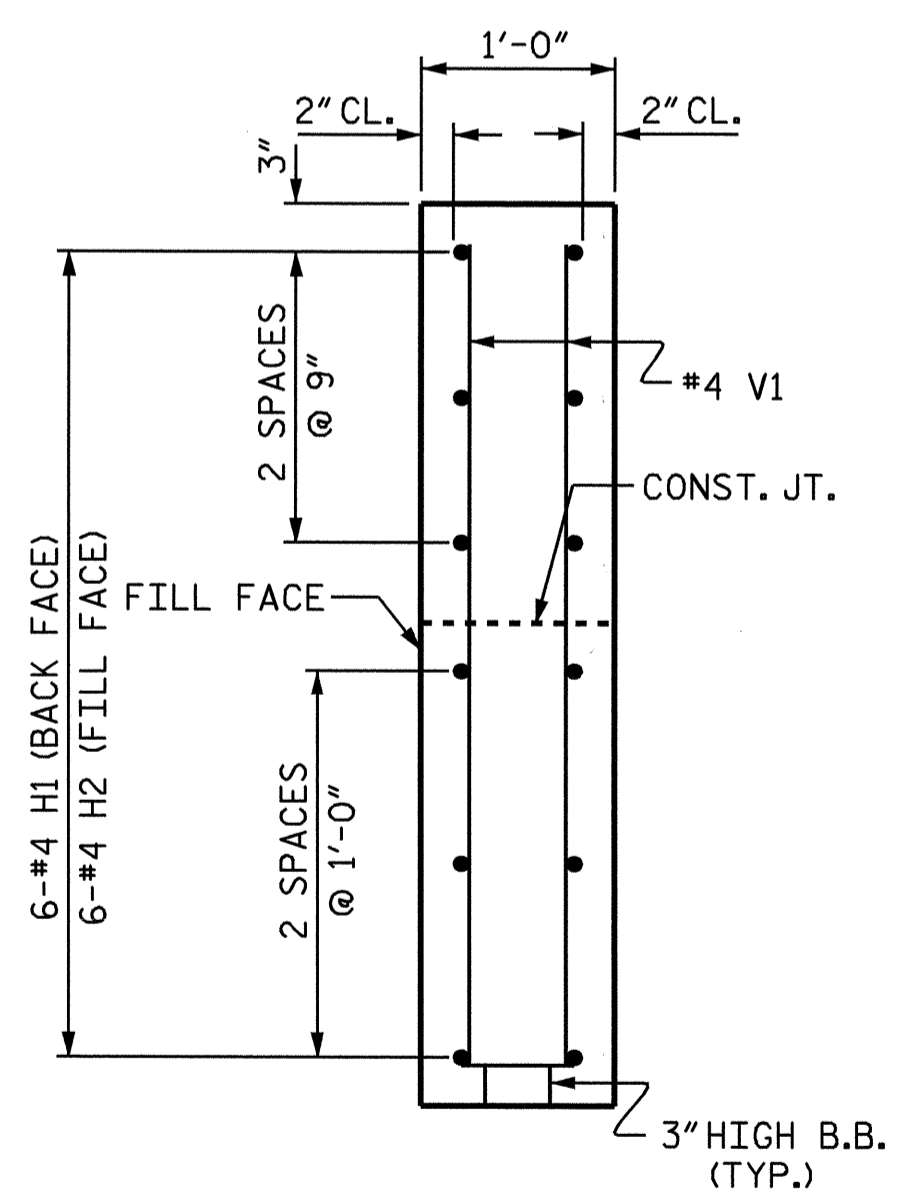

SECTION X-X

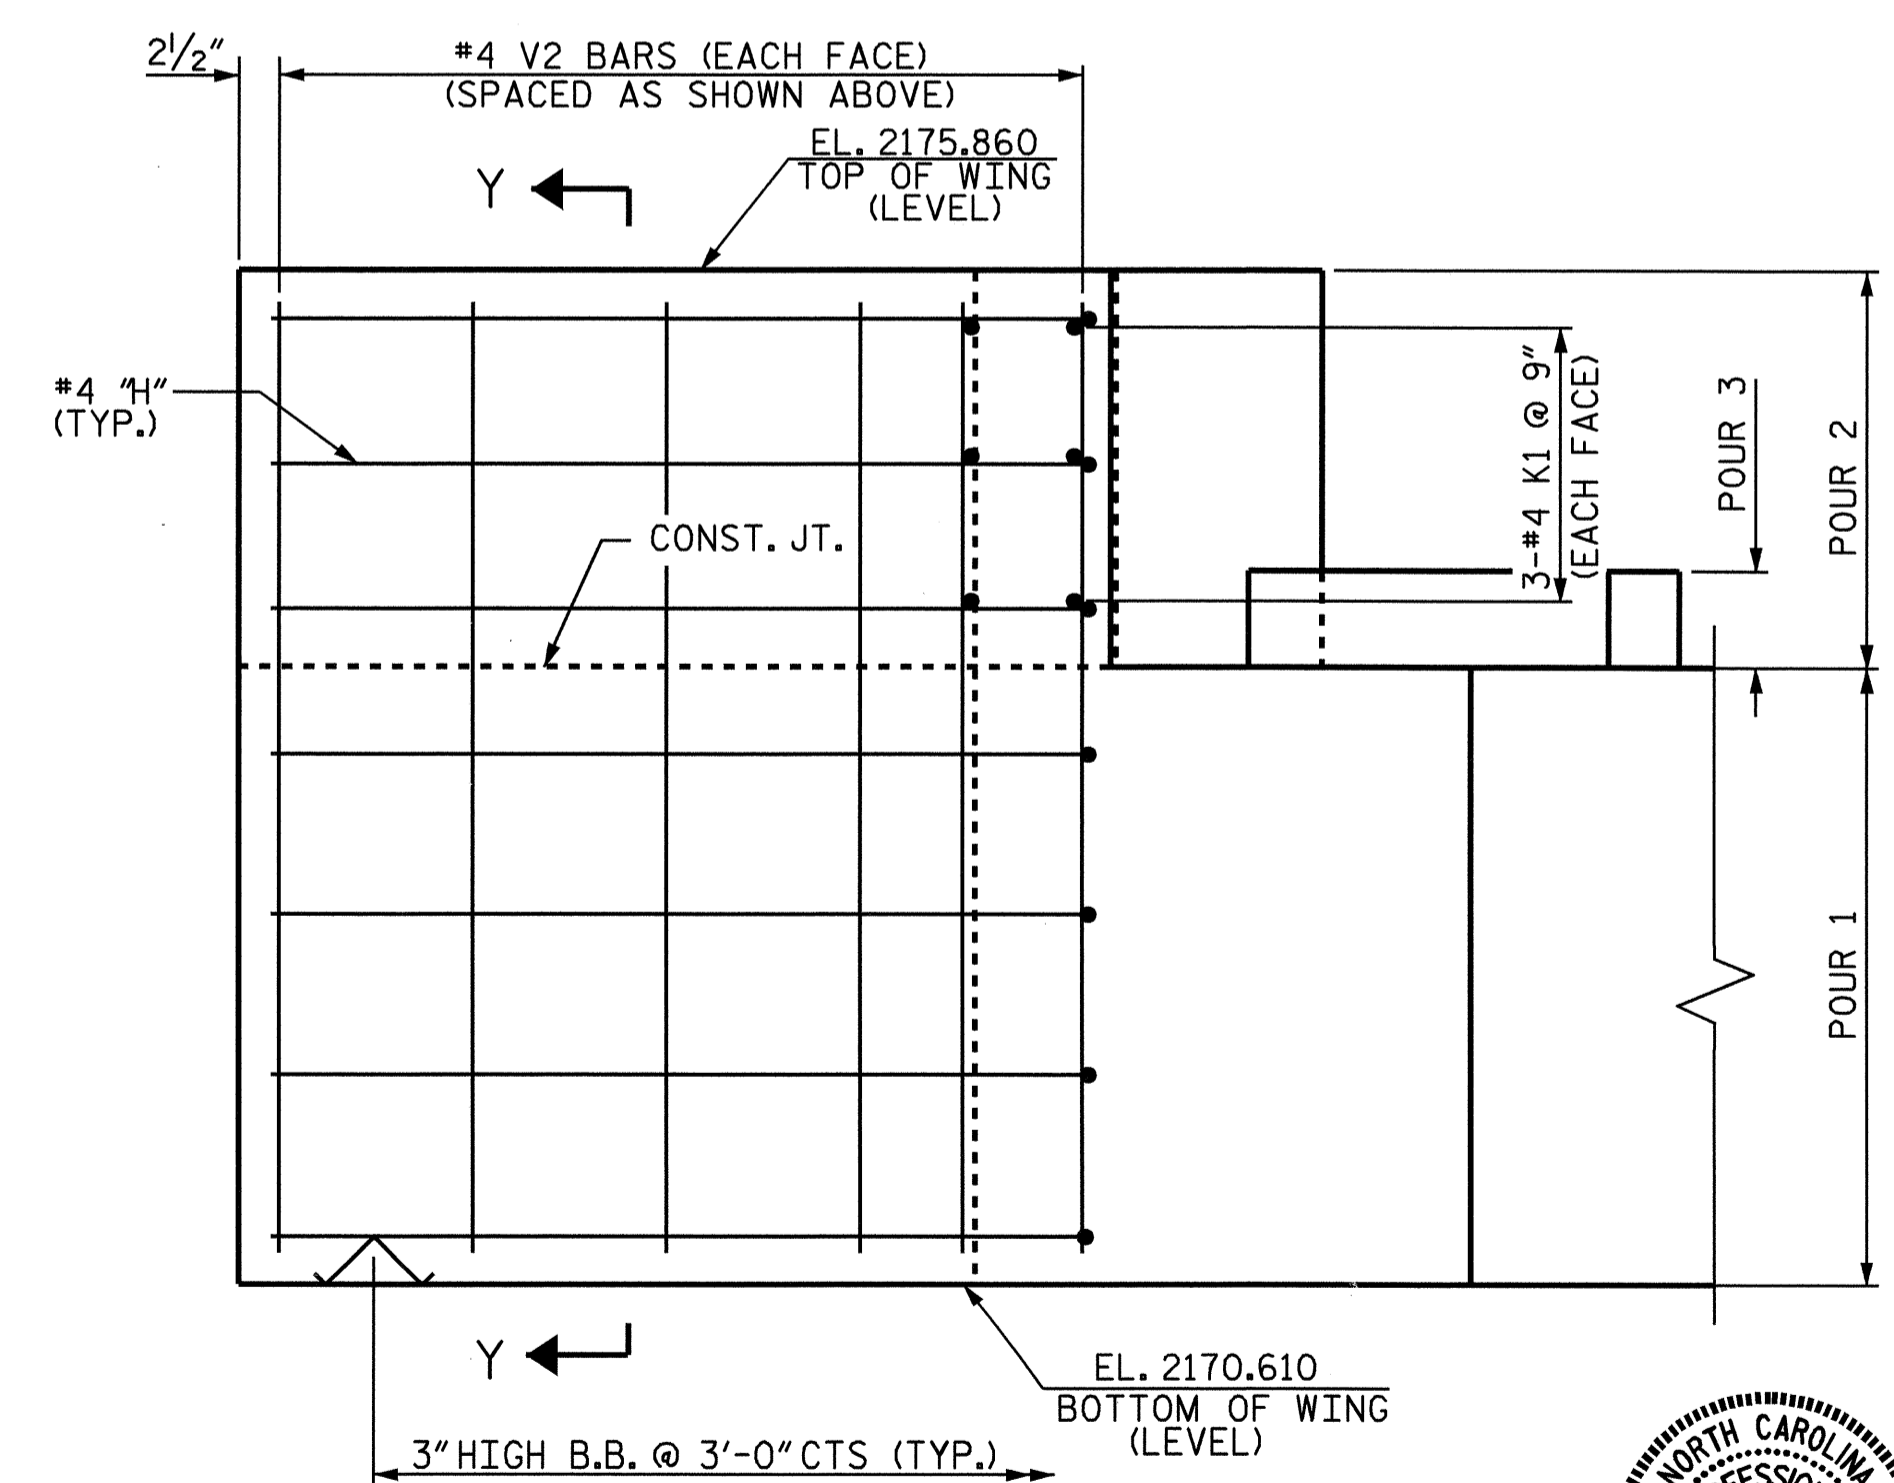

ELEVATION OF WING (W2)



PROJECT NO. B-3614
 BUNCOMBE COUNTY
 STATION: 14+24.50 -L-
 SHEET 2 OF 3

STATE OF NORTH CAROLINA DEPARTMENT OF TRANSPORTATION RALEIGH						SHEET NO. S-9
SUBSTRUCTURE END BENT 1						TOTAL SHEETS 17
REVISIONS						
NO.	BY:	DATE:	NO.	BY:	DATE:	
1			3			
2			4			

DRAWN BY : A.K. PATEL DATE : 7/14/03
 CHECKED BY : T.A. HARRIS DATE : 7/24/03

09-MAR-2004 14:55
 W:\squad\b3614\akpatel\Microstation\B3614_SD_E*.01.dgn
 THarris