



NOTE:
S3 & S5 BARS IN EXTERIOR AND INTERIOR CORED SLAB UNITS MAY BE MOVED SLIGHTLY TO MAINTAIN 2" CLEARANCE OF 2" Ø HOLE.

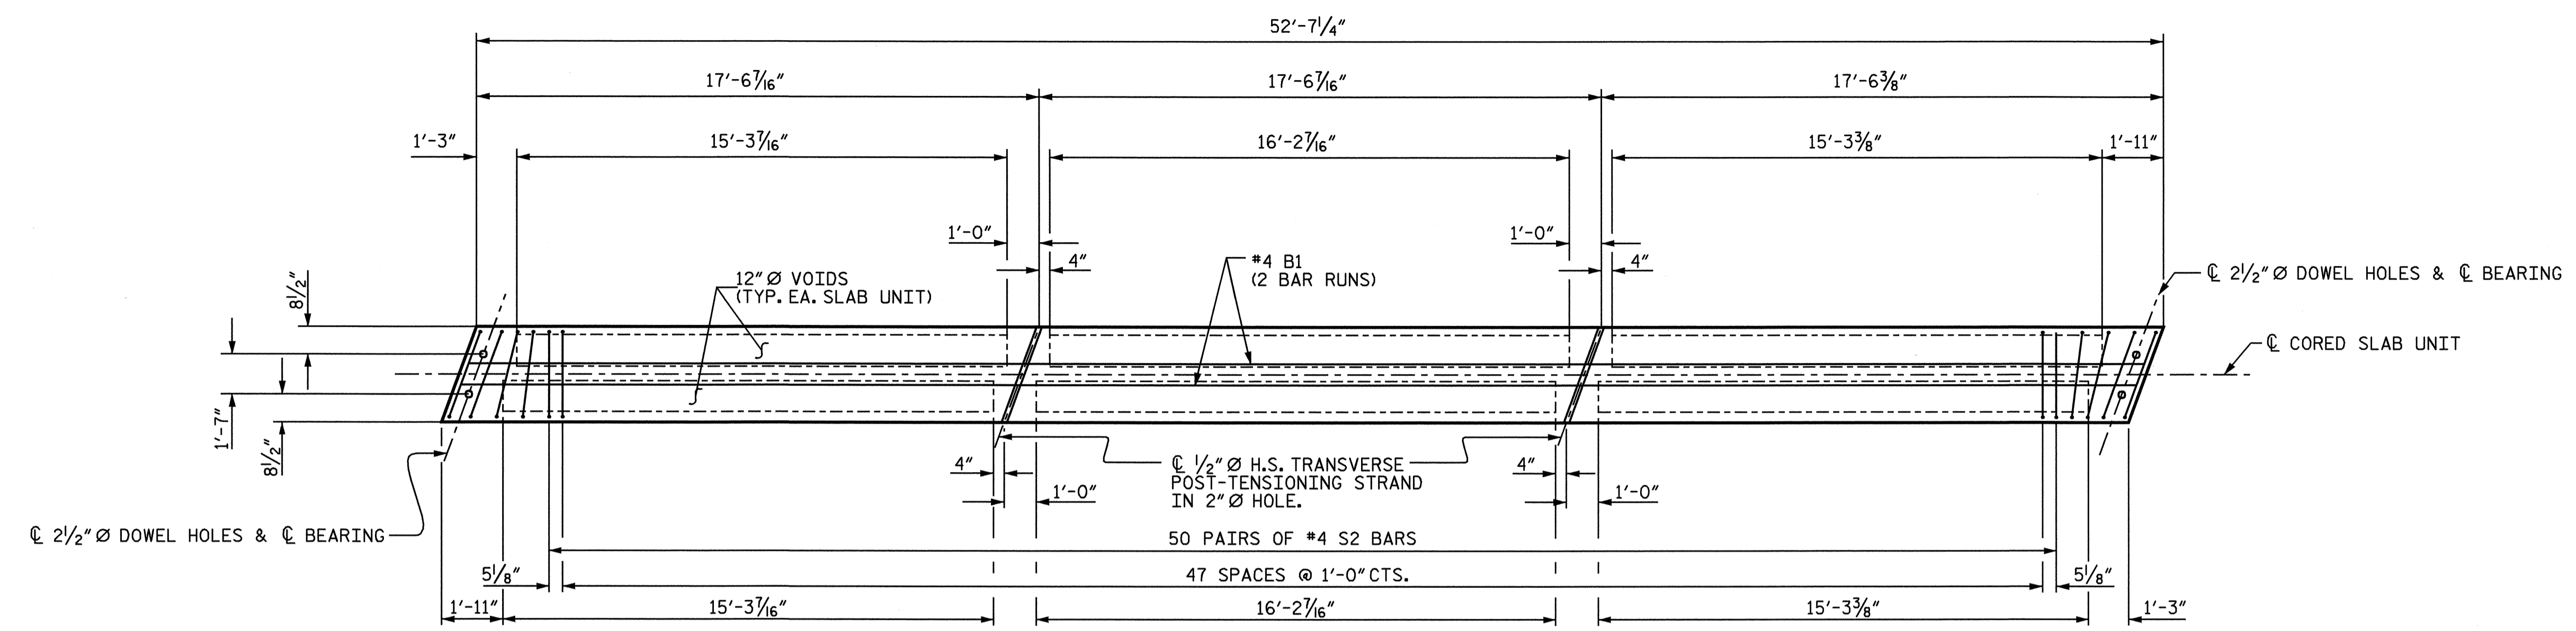

PLAN OF INTERIOR CORED SLAB UNIT

FOR LOCATION OF ADDITIONAL REINFORCING STEEL AT END OF SLAB UNITS, SEE "PART-PLAN EXTERIOR SECTION" SHEET 1 OF 4.

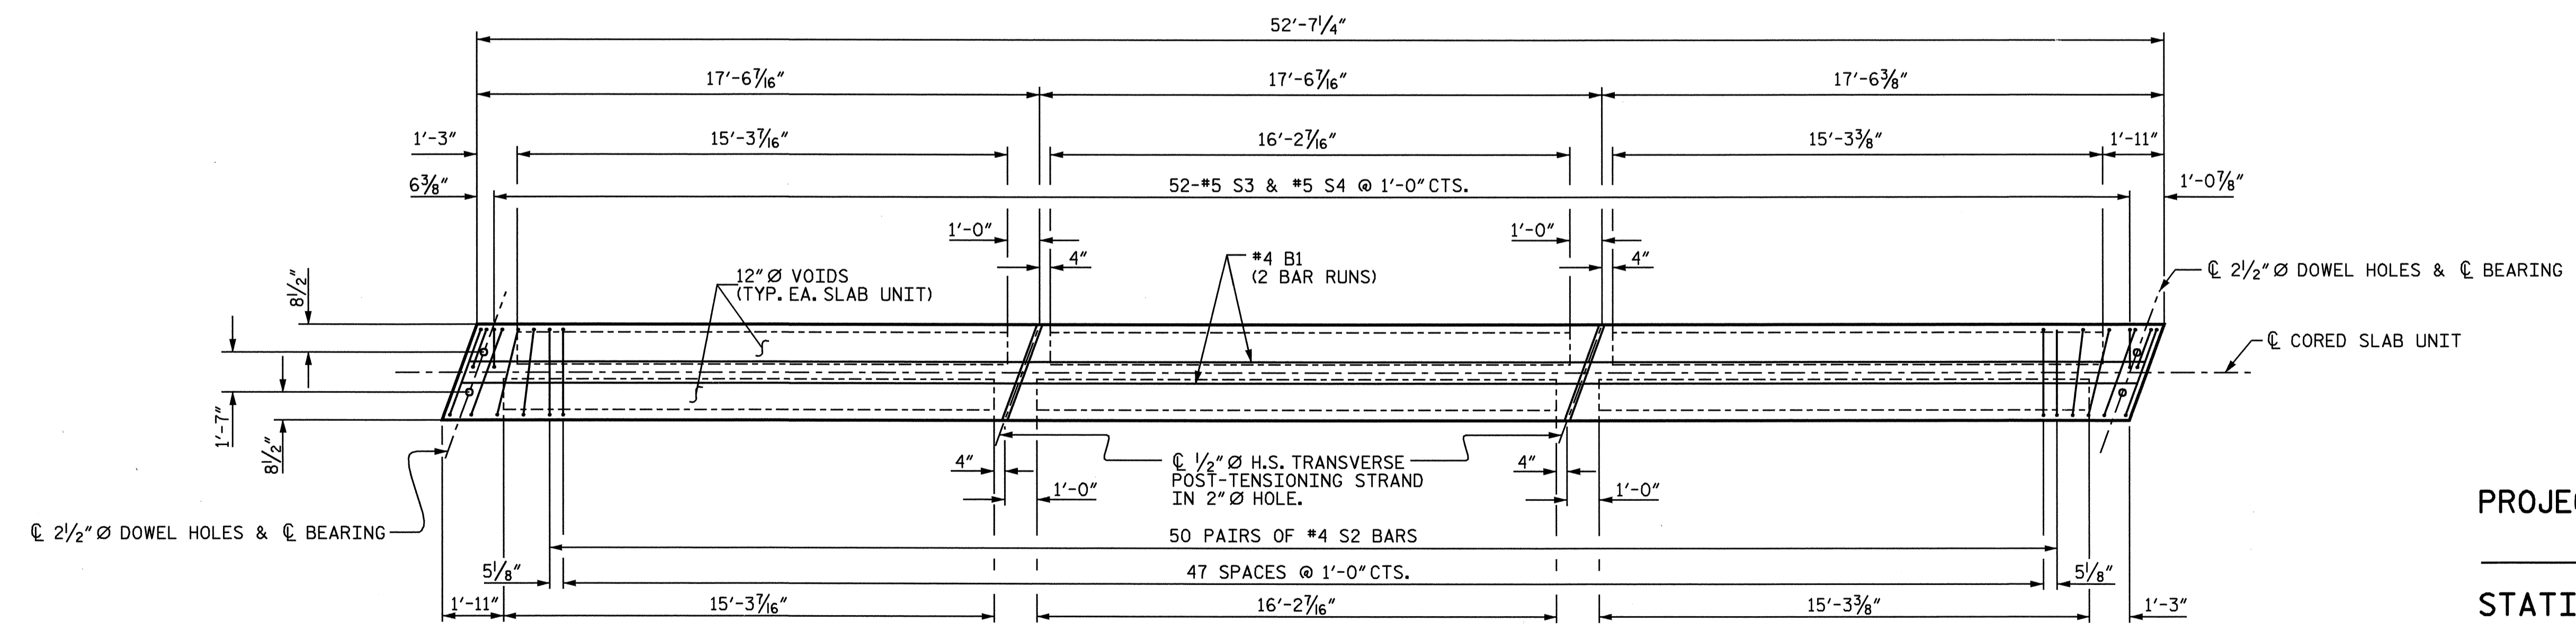

PLAN OF EXTERIOR CORED SLAB UNIT


FOR LOCATION OF ADDITIONAL REINFORCING STEEL AT END OF SLAB UNITS, SEE "PART-PLAN EXTERIOR SECTION" SHEET 1 OF 4.

PROJECT NO. B-3614
BUNCOMBE COUNTY
STATION: 14+24.50 -L-

SHEET 3 OF 4

STATE OF NORTH CAROLINA
DEPARTMENT OF TRANSPORTATION
RALEIGH

**SUPERSTRUCTURE
PLAN OF SPAN**

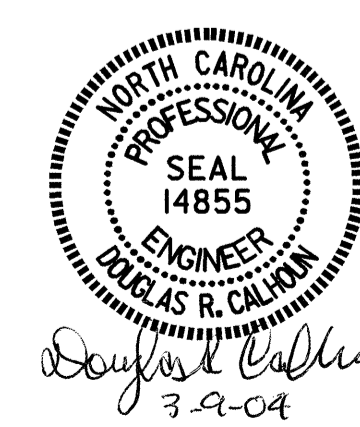

DRAWN BY : A.L.MEADOWS DATE : 10/17/02
CHECKED BY : I.A.HARRIS DATE : 6/17/03

REVISIONS						SHEET NO. 5-6 TOTAL SHEETS 17
NO.	BY:	DATE:	NO.	BY:	DATE:	
1			3			
2			4			

NCDOT