



PLAN OF SPAN B

* RADIAL DIMENSIONS

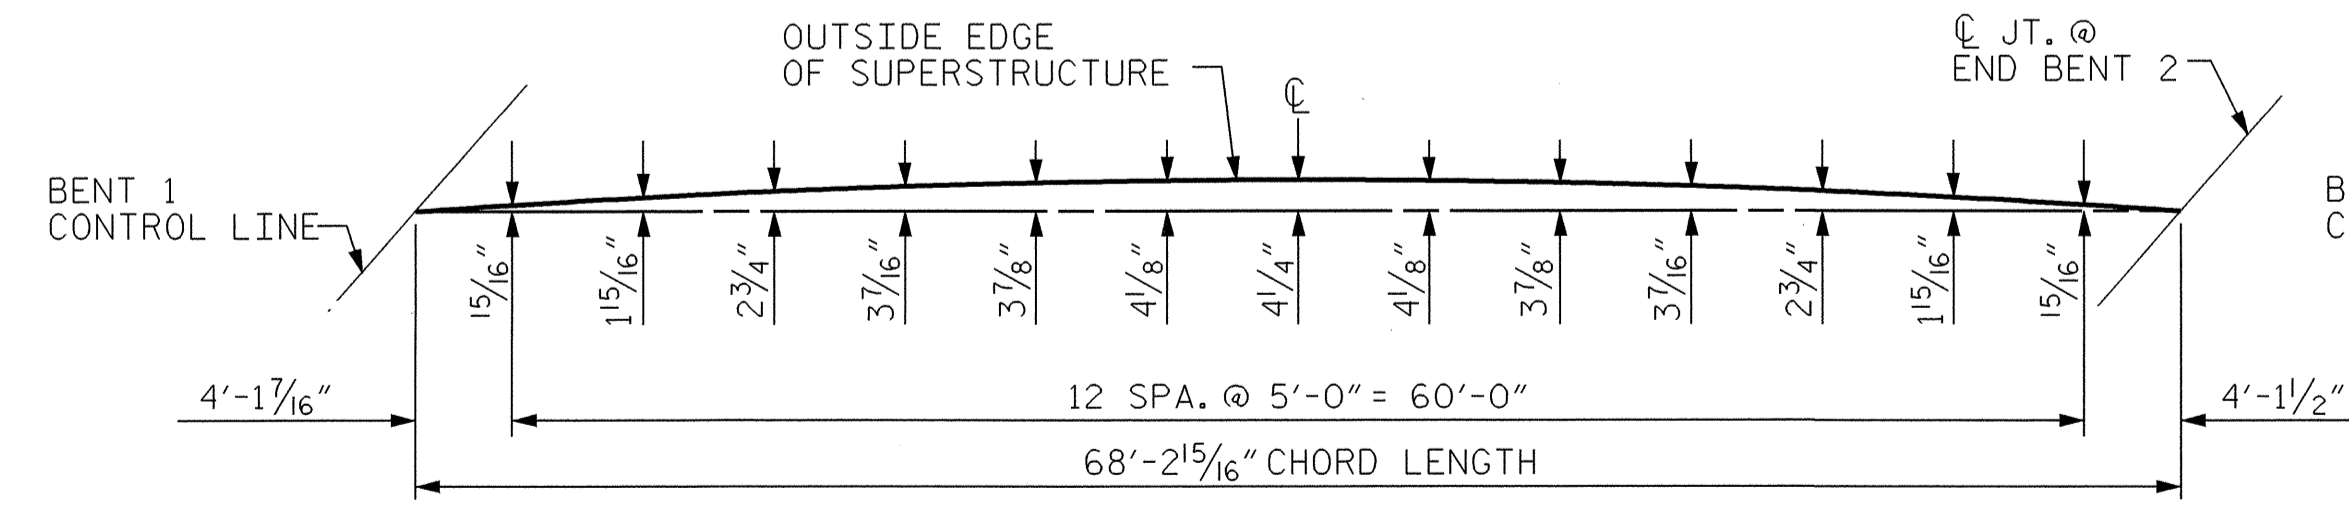

ARC OFFSETS - LEFT SIDE
ALONG OUTSIDE EDGE OF SUPERSTRUCTURE

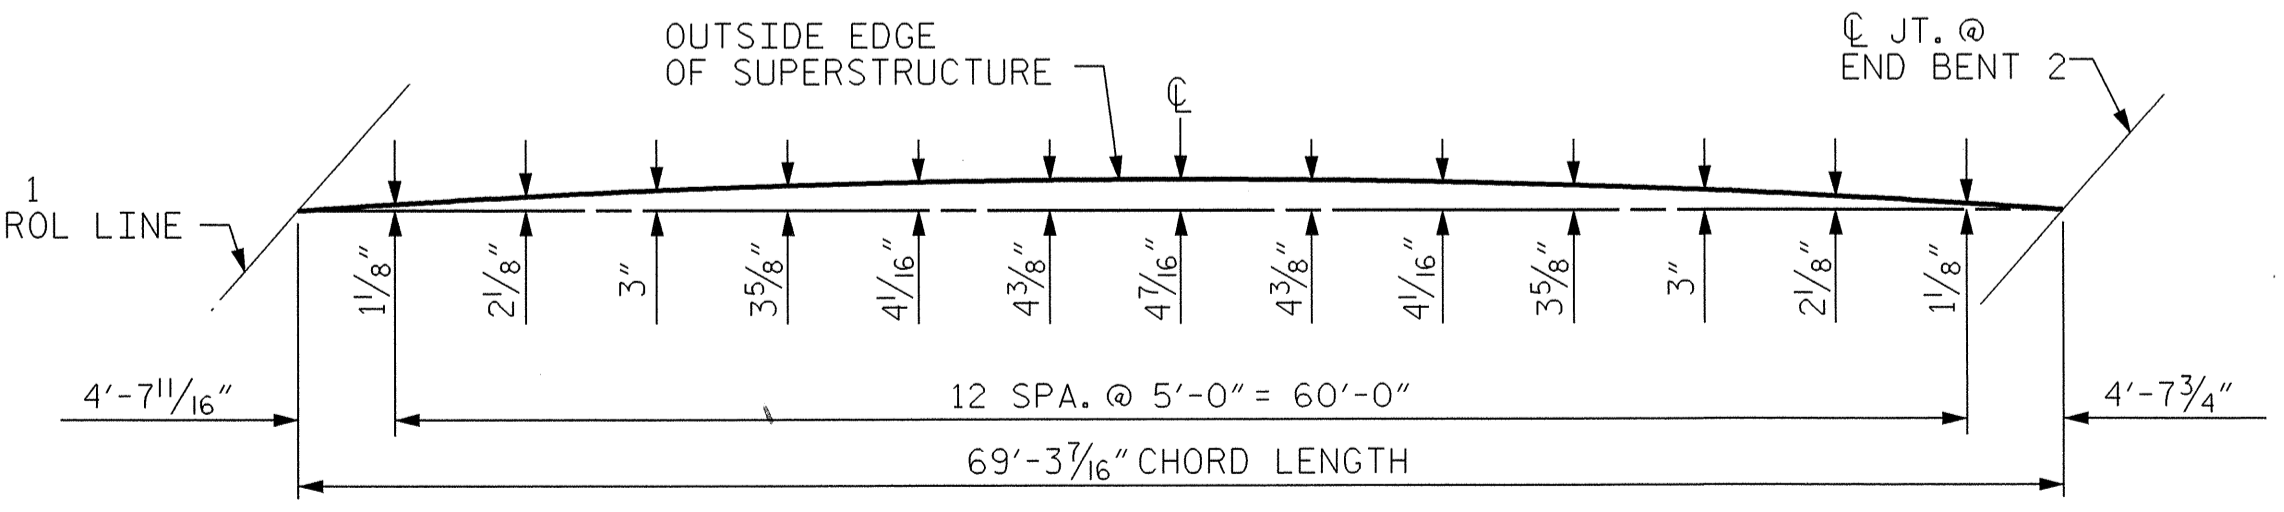

ARC OFFSETS - RIGHT SIDE
ALONG OUTSIDE EDGE OF SUPERSTRUCTURE

PROJECT NO. B-3310
BUNCOMBE COUNTY
STATION: 19+80.00 -L-

STATE OF NORTH CAROLINA DEPARTMENT OF TRANSPORTATION RALEIGH					
SUPERSTRUCTURE PLAN OF SPAN B					
REVISIONS					
NO.	BY:	DATE:	NO.	BY:	DATE:
1			3		
2			4		
SHEET NO.					S-8
TOTAL SHEETS					32



DRAWN BY: A.R.CHESSON DATE: 7-03
CHECKED BY: S.H.SOCKWELL DATE: 11-03