



PLAN OF SPAN A

TRANSVERSE CONSTRUCTION JOINT DETAIL

NOTE: REINFORCING STEEL IN SLAB NOT SHOWN. LONGITUDINAL REINFORCING STEEL SHALL BE CONTINUOUS THRU JOINT

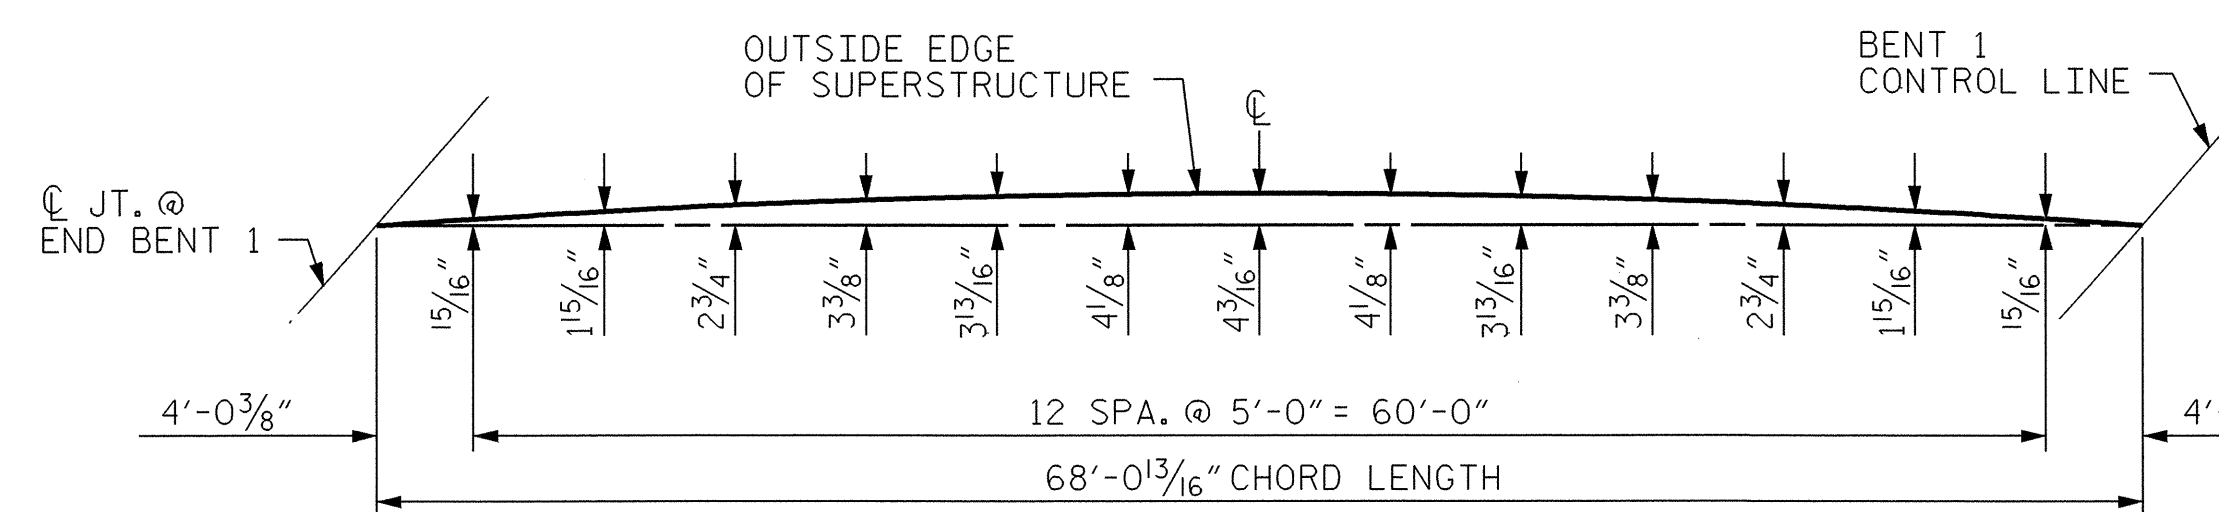


ARC OFFSETS - LEFT SIDE
ALONG OUTSIDE EDGE OF SUPERSTRUCTURE

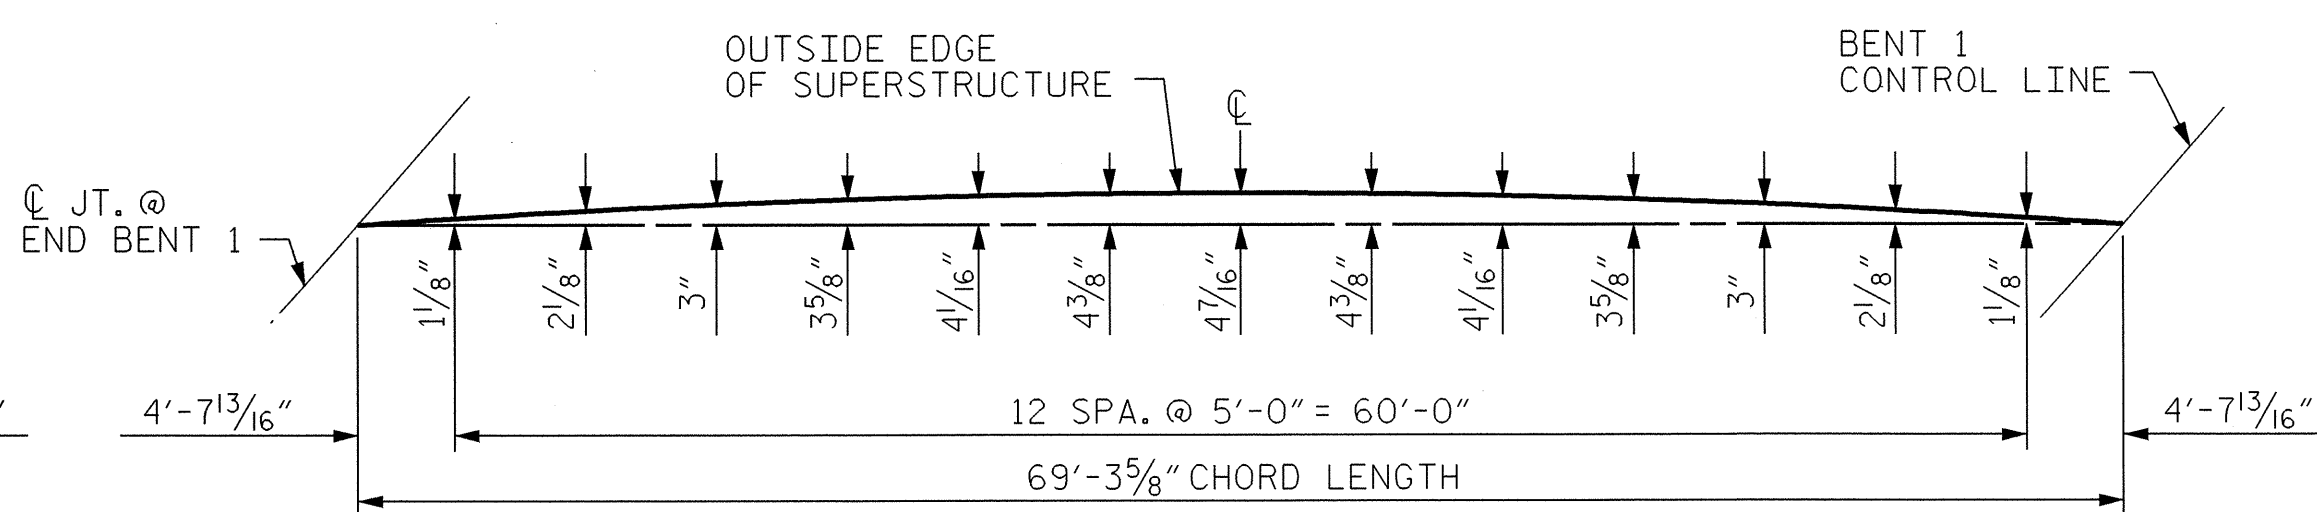

ARC OFFSETS - RIGHT SIDE
ALONG OUTSIDE EDGE OF SUPERSTRUCTURE

PROJECT NO. B-3310
BUNCOMBE COUNTY
STATION: 19+80.00 -L-

STATE OF NORTH CAROLINA
DEPARTMENT OF TRANSPORTATION
RALEIGH
SUPERSTRUCTURE
PLAN OF SPAN A

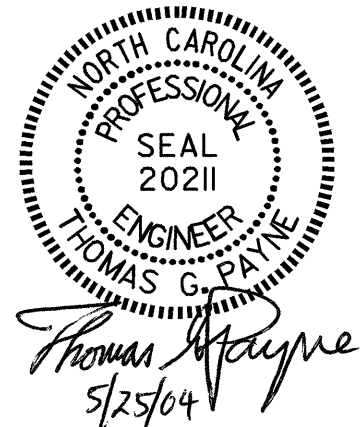

DRAWN BY: A.R.CHESSON DATE: 7-03
CHECKED BY: S.H.SOCKWELL DATE: 11-03

REVISIONS						SHEET NO.
NO.	BY:	DATE:	NO.	BY:	DATE:	S-7
1			3			TOTAL SHEETS
2			4			32