



END BENT No. 1

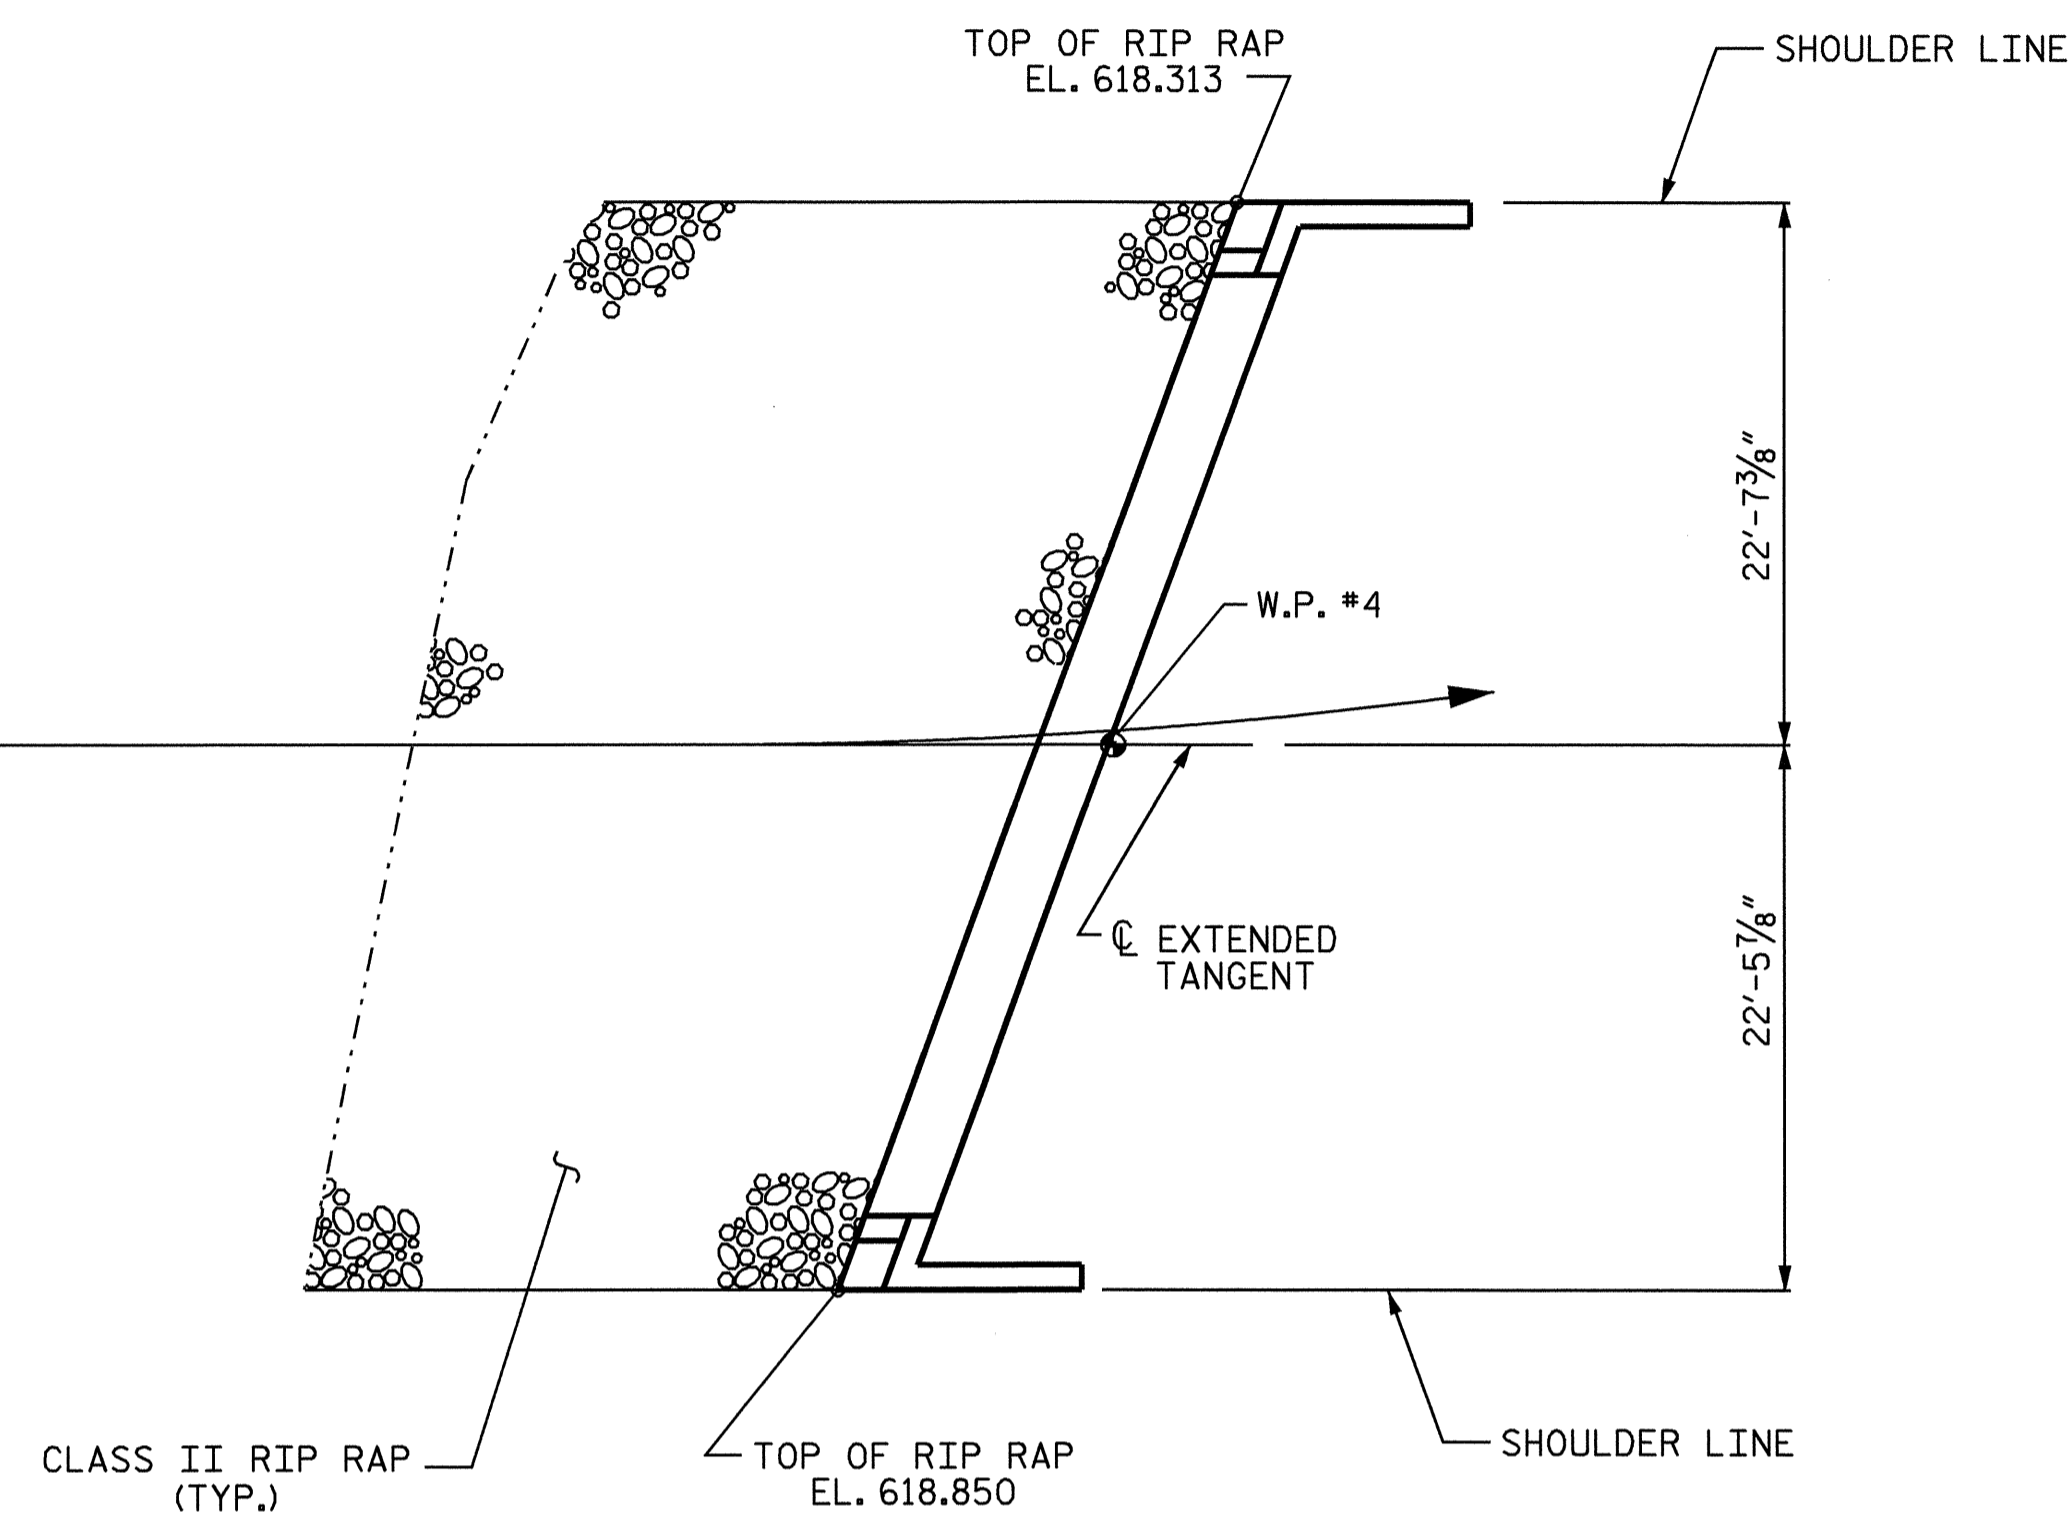


END BENT No. 2

PLAN

ESTIMATED QUANTITIES		
BRIDGE @ STA. 16+44.43 -L-	PLAIN RIP RAP CLASS II	FILTER FABRIC FOR DRAINAGE
	TONS	SQUARE YARDS
END BENT 1	115	130
END BENT 2	115	130

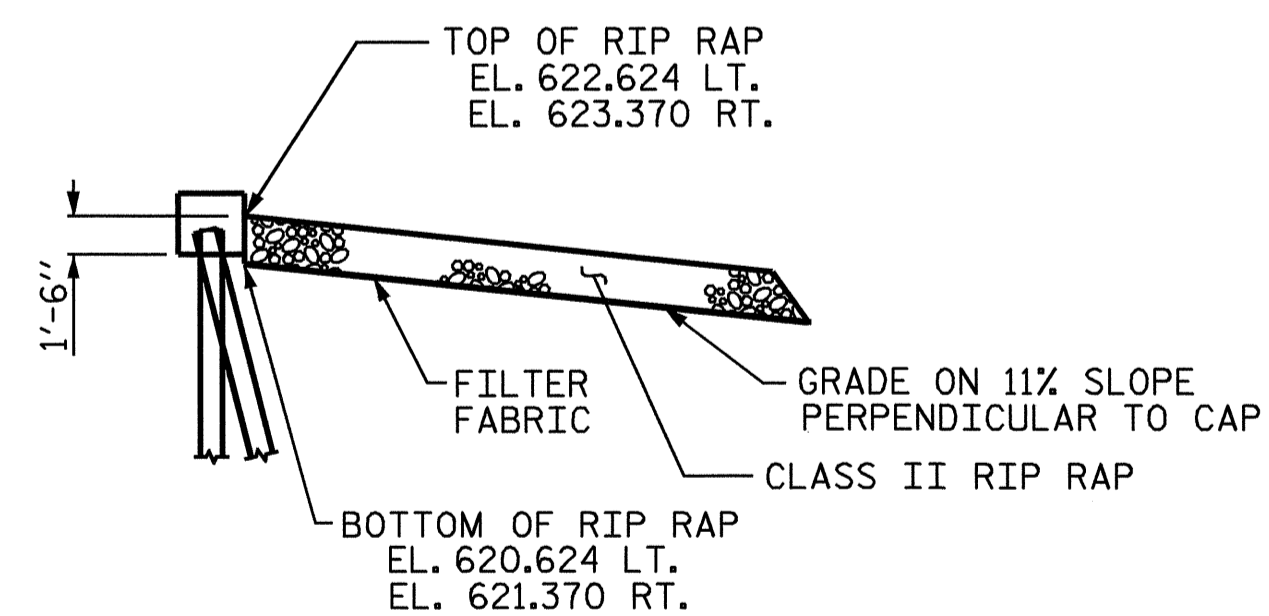

SECTION END BENT No. 1

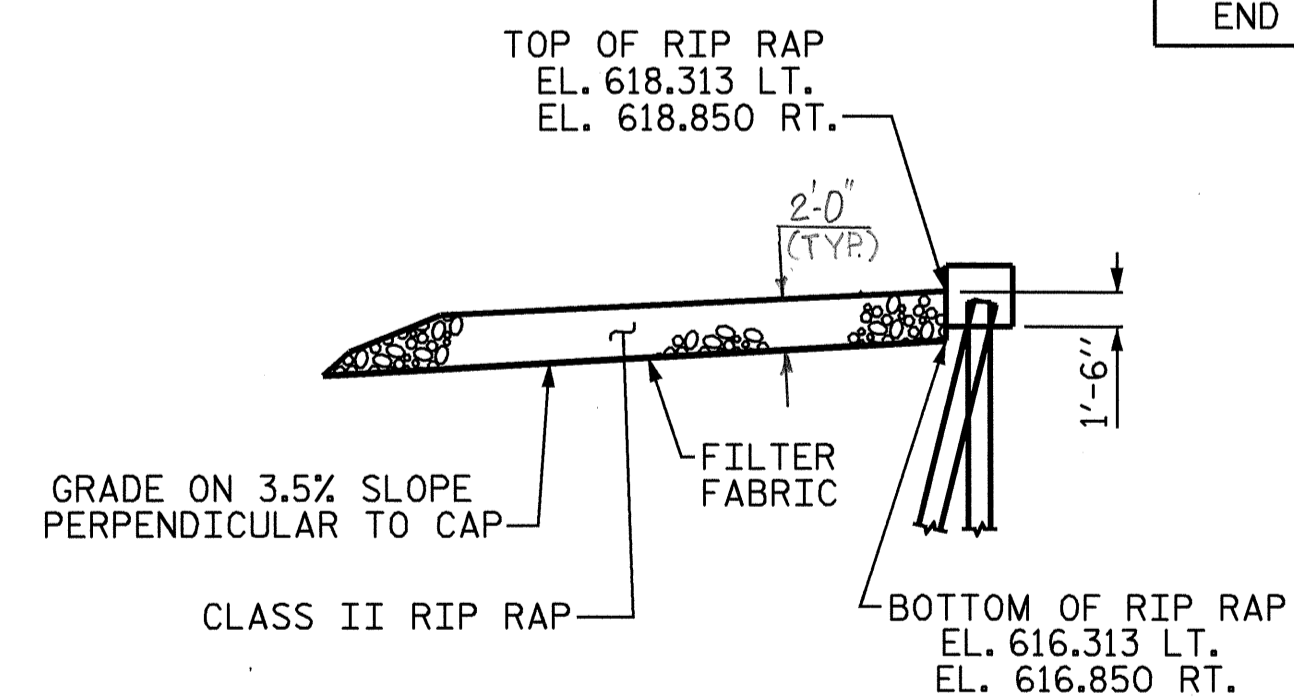

SECTION END BENT No. 2

PROJECT NO. B-3646
GUILFORD COUNTY
 STATION: 16+44.43 -L-



STATE OF NORTH CAROLINA DEPARTMENT OF TRANSPORTATION RALEIGH					
— RIP RAP DETAILS —					
REVISIONS					SHEET NO. S-21
NO.	BY:	DATE:	NO.	BY:	
1			3		
2			4		
TOTAL SHEETS					28

DRAWN BY : S.B. WILLIAMS DATE : 10-7-03
 CHECKED BY : C.H. SIMPSON DATE : 3-08-04

09-JUN-2004 09:47
 w:\squad\b3646\sbwilliams\lcorostatlon\B3646_sd.RR_01.dgn
 sbwilliams

NC006