

CONTRACT: C200909 TIP PROJECT: B-3646

See Sheet 1-A For Index of Sheets  
See Sheet 1-B For Conventional Symbols



T.I.P. NO.	SHEET NO.
<b>B - 3646</b>	<b>UO-1</b>

STATE OF NORTH CAROLINA  
DIVISION OF HIGHWAYS

**UTILITY BY OTHERS PLANS  
GUILFORD COUNTY**

**LOCATION: BRIDGE NO. 185 OVER HAW RIVER AND  
APPROACHES ON SR 2712 (BROOKS BRIDGE ROAD)**

**TYPE OF WORK: UTILITIES**

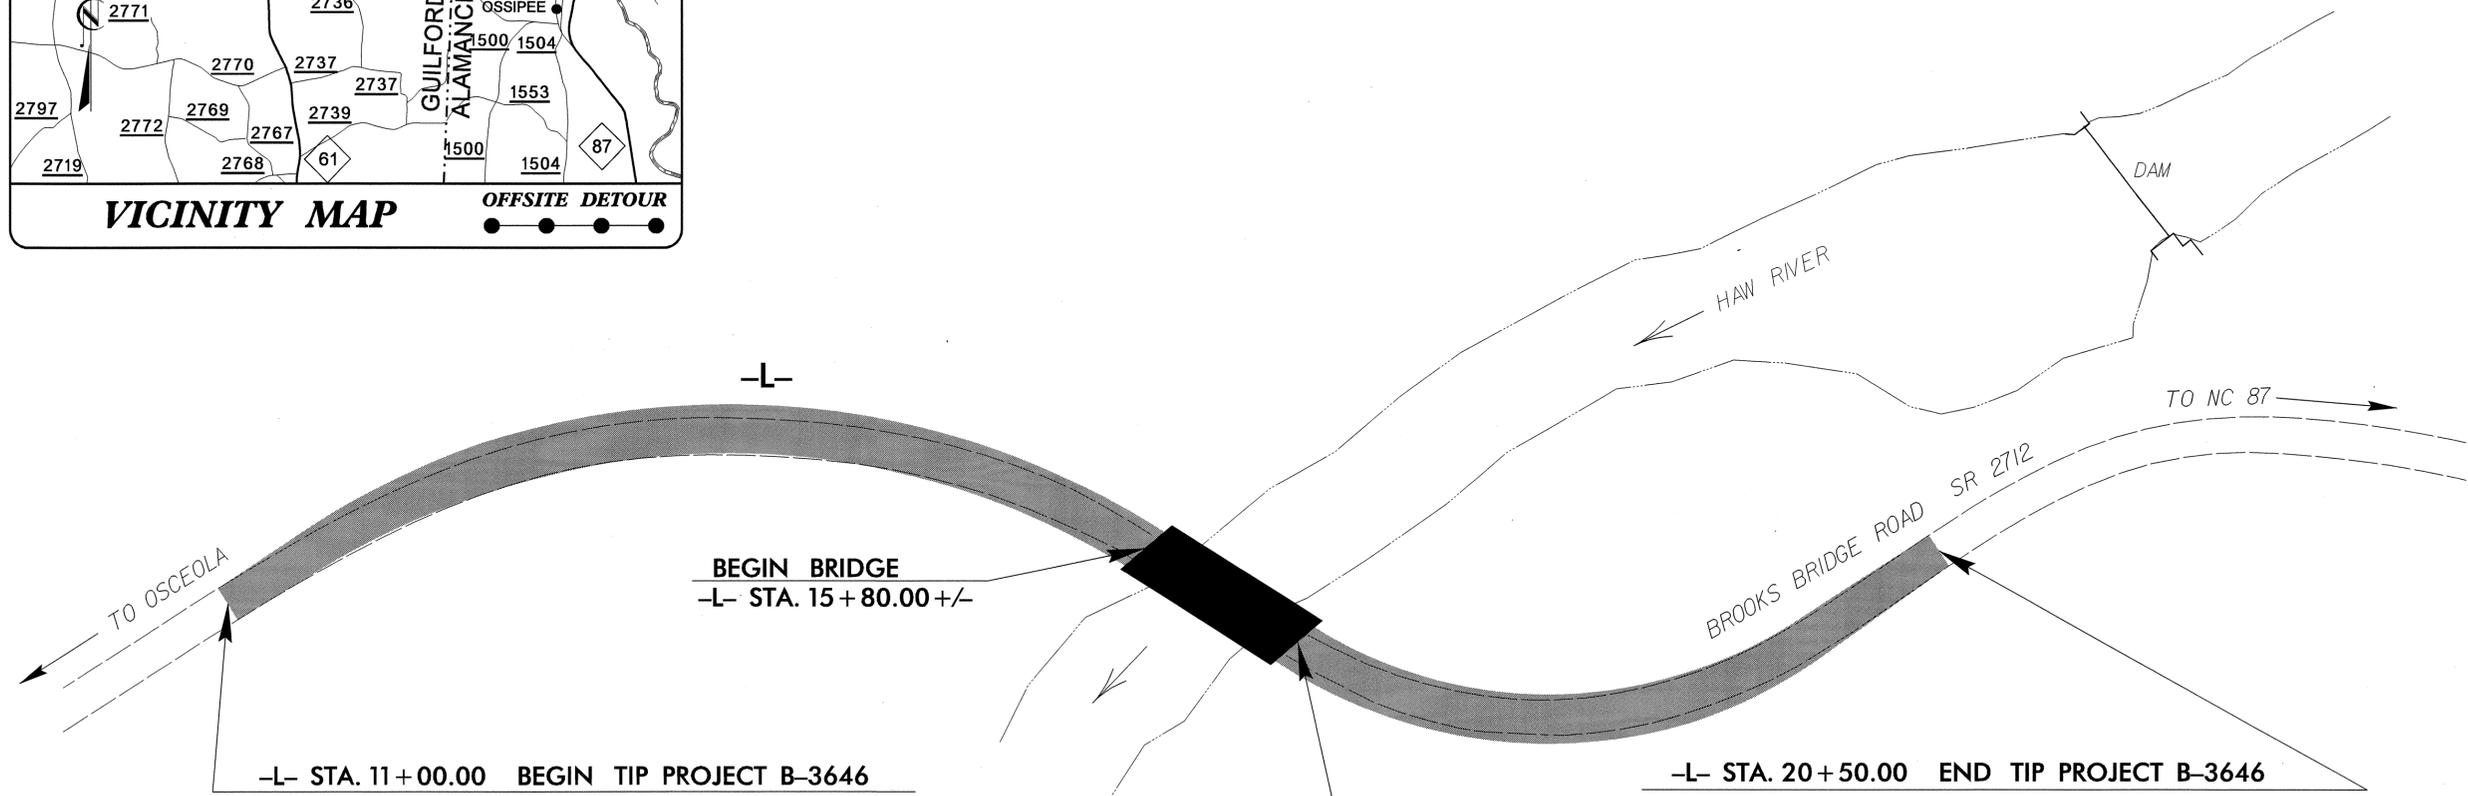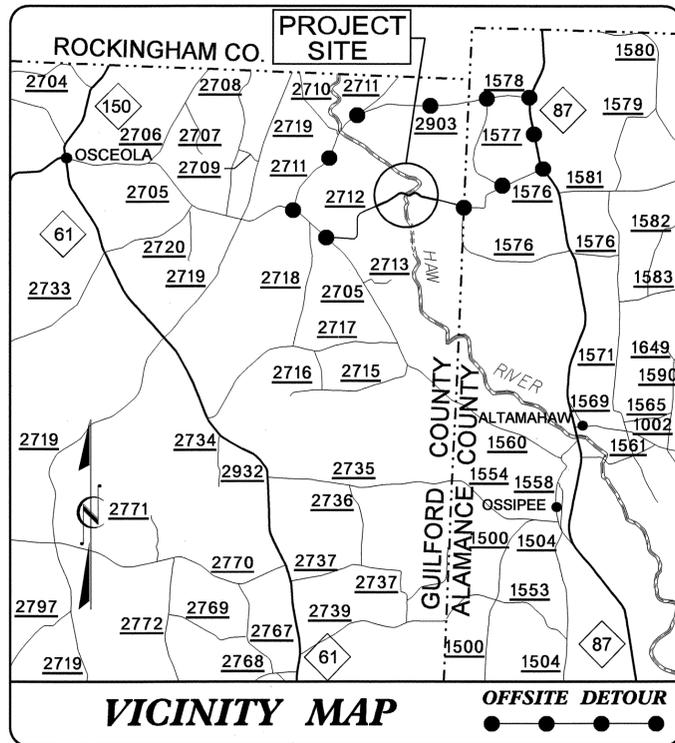

THIS PROJECT IS NOT WITHIN ANY MUNICIPAL BOUNDARIES  
CLEARING ON THIS PROJECT SHALL BE PERFORMED TO THE LIMITS ESTABLISHED BY METHOD III  
\*\* DESIGN EXCEPTION REQUIRED TO REDUCE DESIGN SPEED FROM 55 MPH (STATUTORY) TO 25 MPH

INDEX OF SHEETS	
SHEET NO.	DESCRIPTION
UO-1	TITLE SHEET
UO-2	UTILITY BY OTHERS PLAN SHEETS

**UTILITY OWNERS ON PROJECT**  
(1) BELLSOUTH TELEPHONE

SEAL

PREPARED IN THE OFFICE OF:  
**DIVISION OF HIGHWAYS  
DESIGN SERVICES  
UTILITY SECTION**

1591 MAIL SERVICES CENTER  
RALEIGH NC 27699-1591  
PHONE (919) 250-4128  
FAX (919) 250-4119

---

**Roger Worthington, P.E.** UTILITIES SECTION ENGINEER  
**Steve McKee, P.E.** UTILITIES SQUAD LEADER PROJECT ENGINEER  
**John Hinton, P.E.** UTILITIES PROJECT DESIGNER