


CROSS SECTION THROUGH END BENT I

BRIDGE NO. 227, 8.2495501 (B-3649)

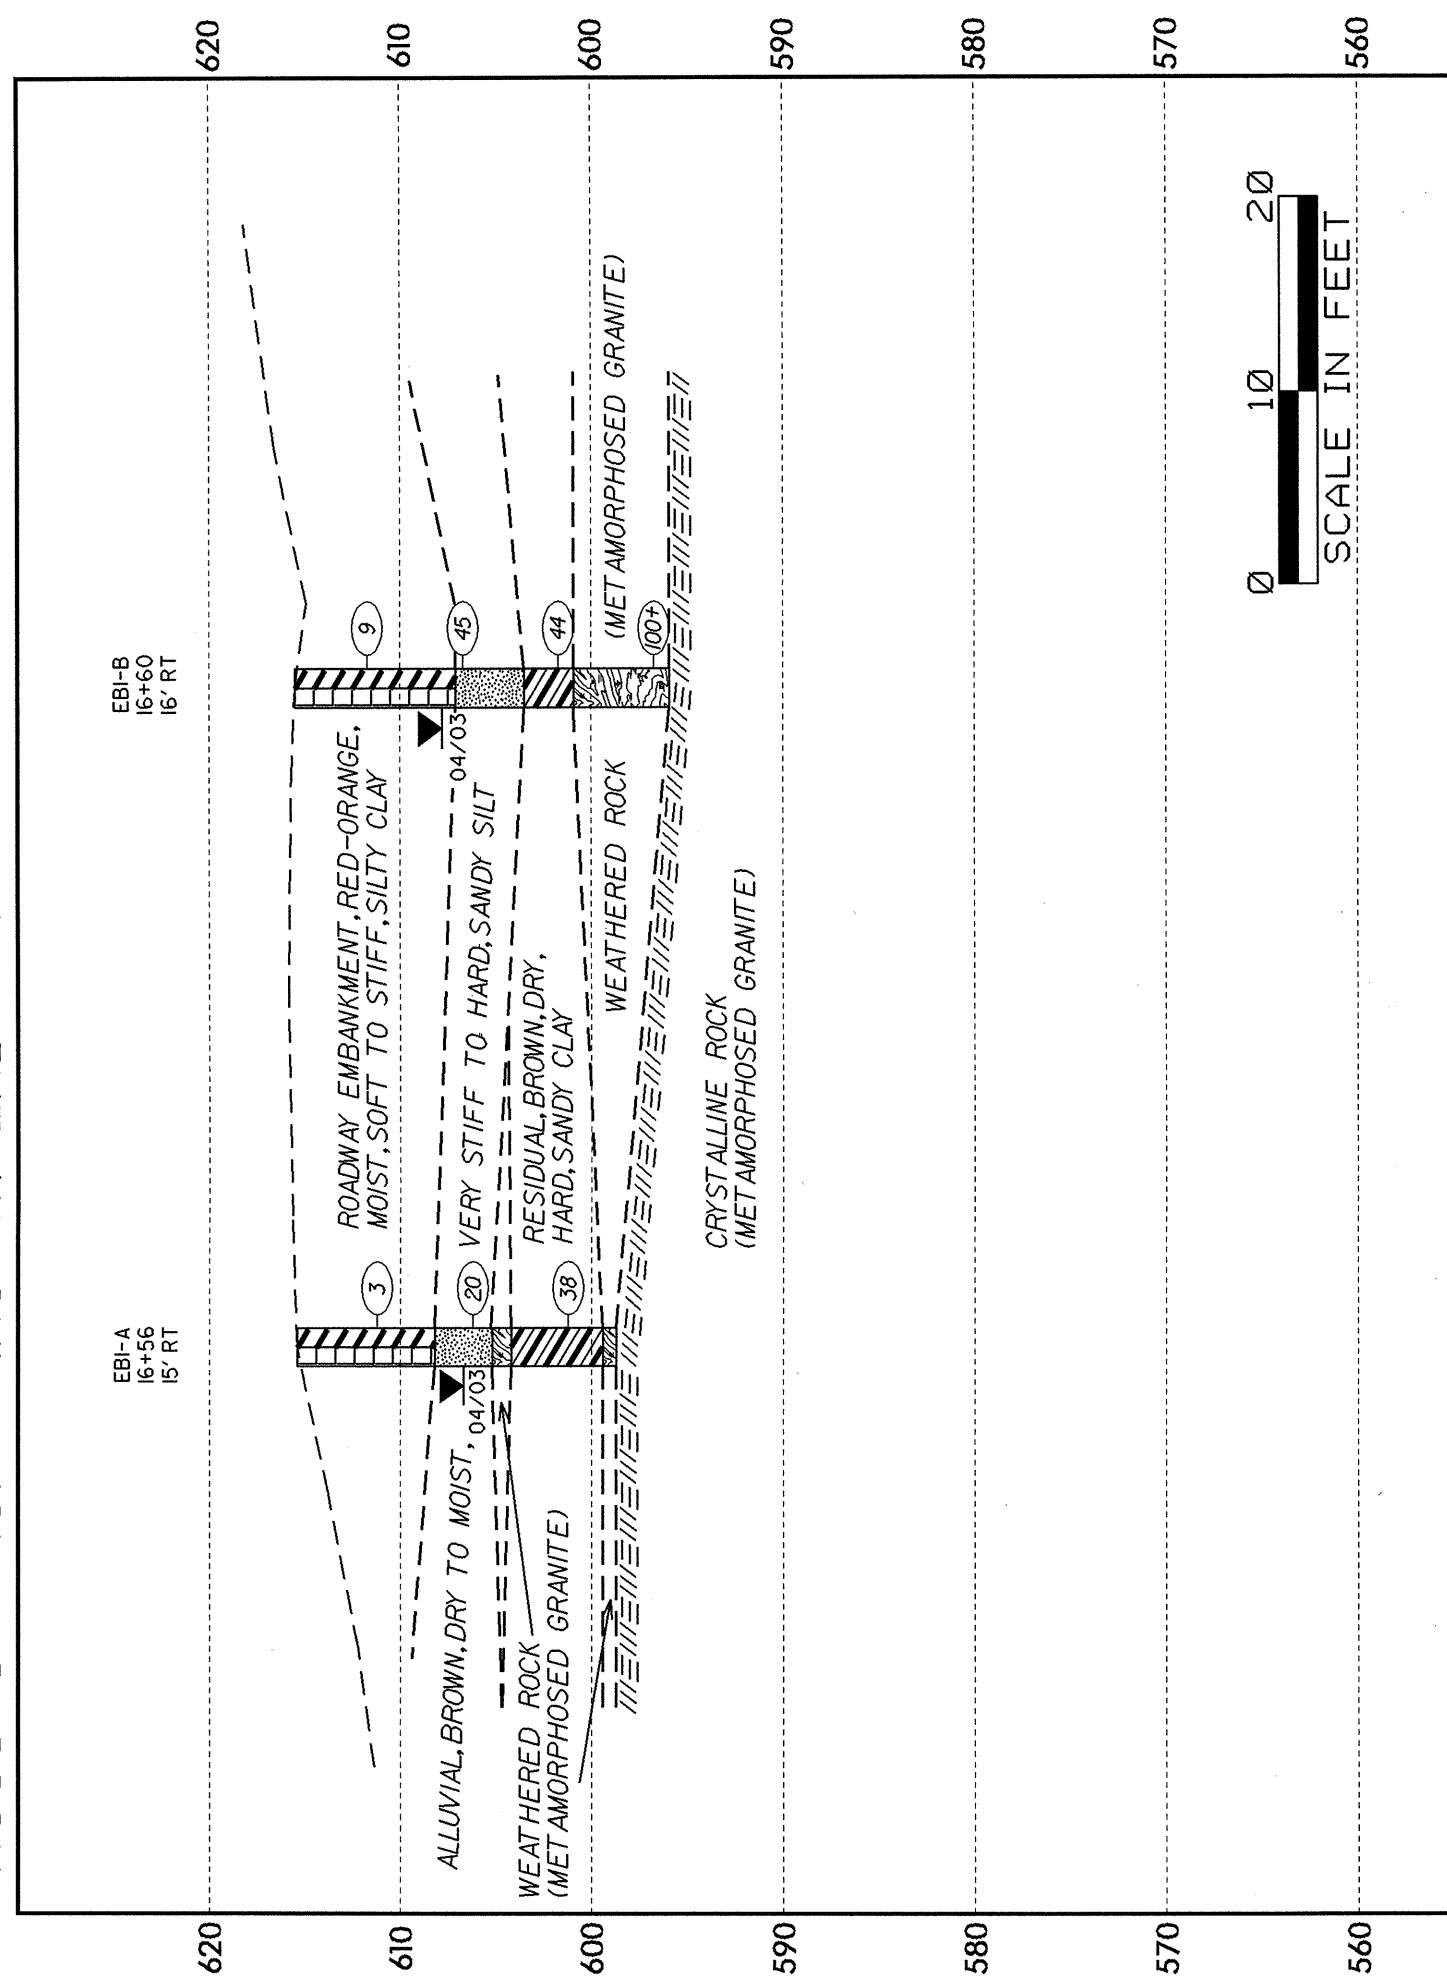

CROSS SECTION THROUGH BENT I

BRIDGE NO. 227, 8.2495501 (B-3649)

