



@ END BENT 1

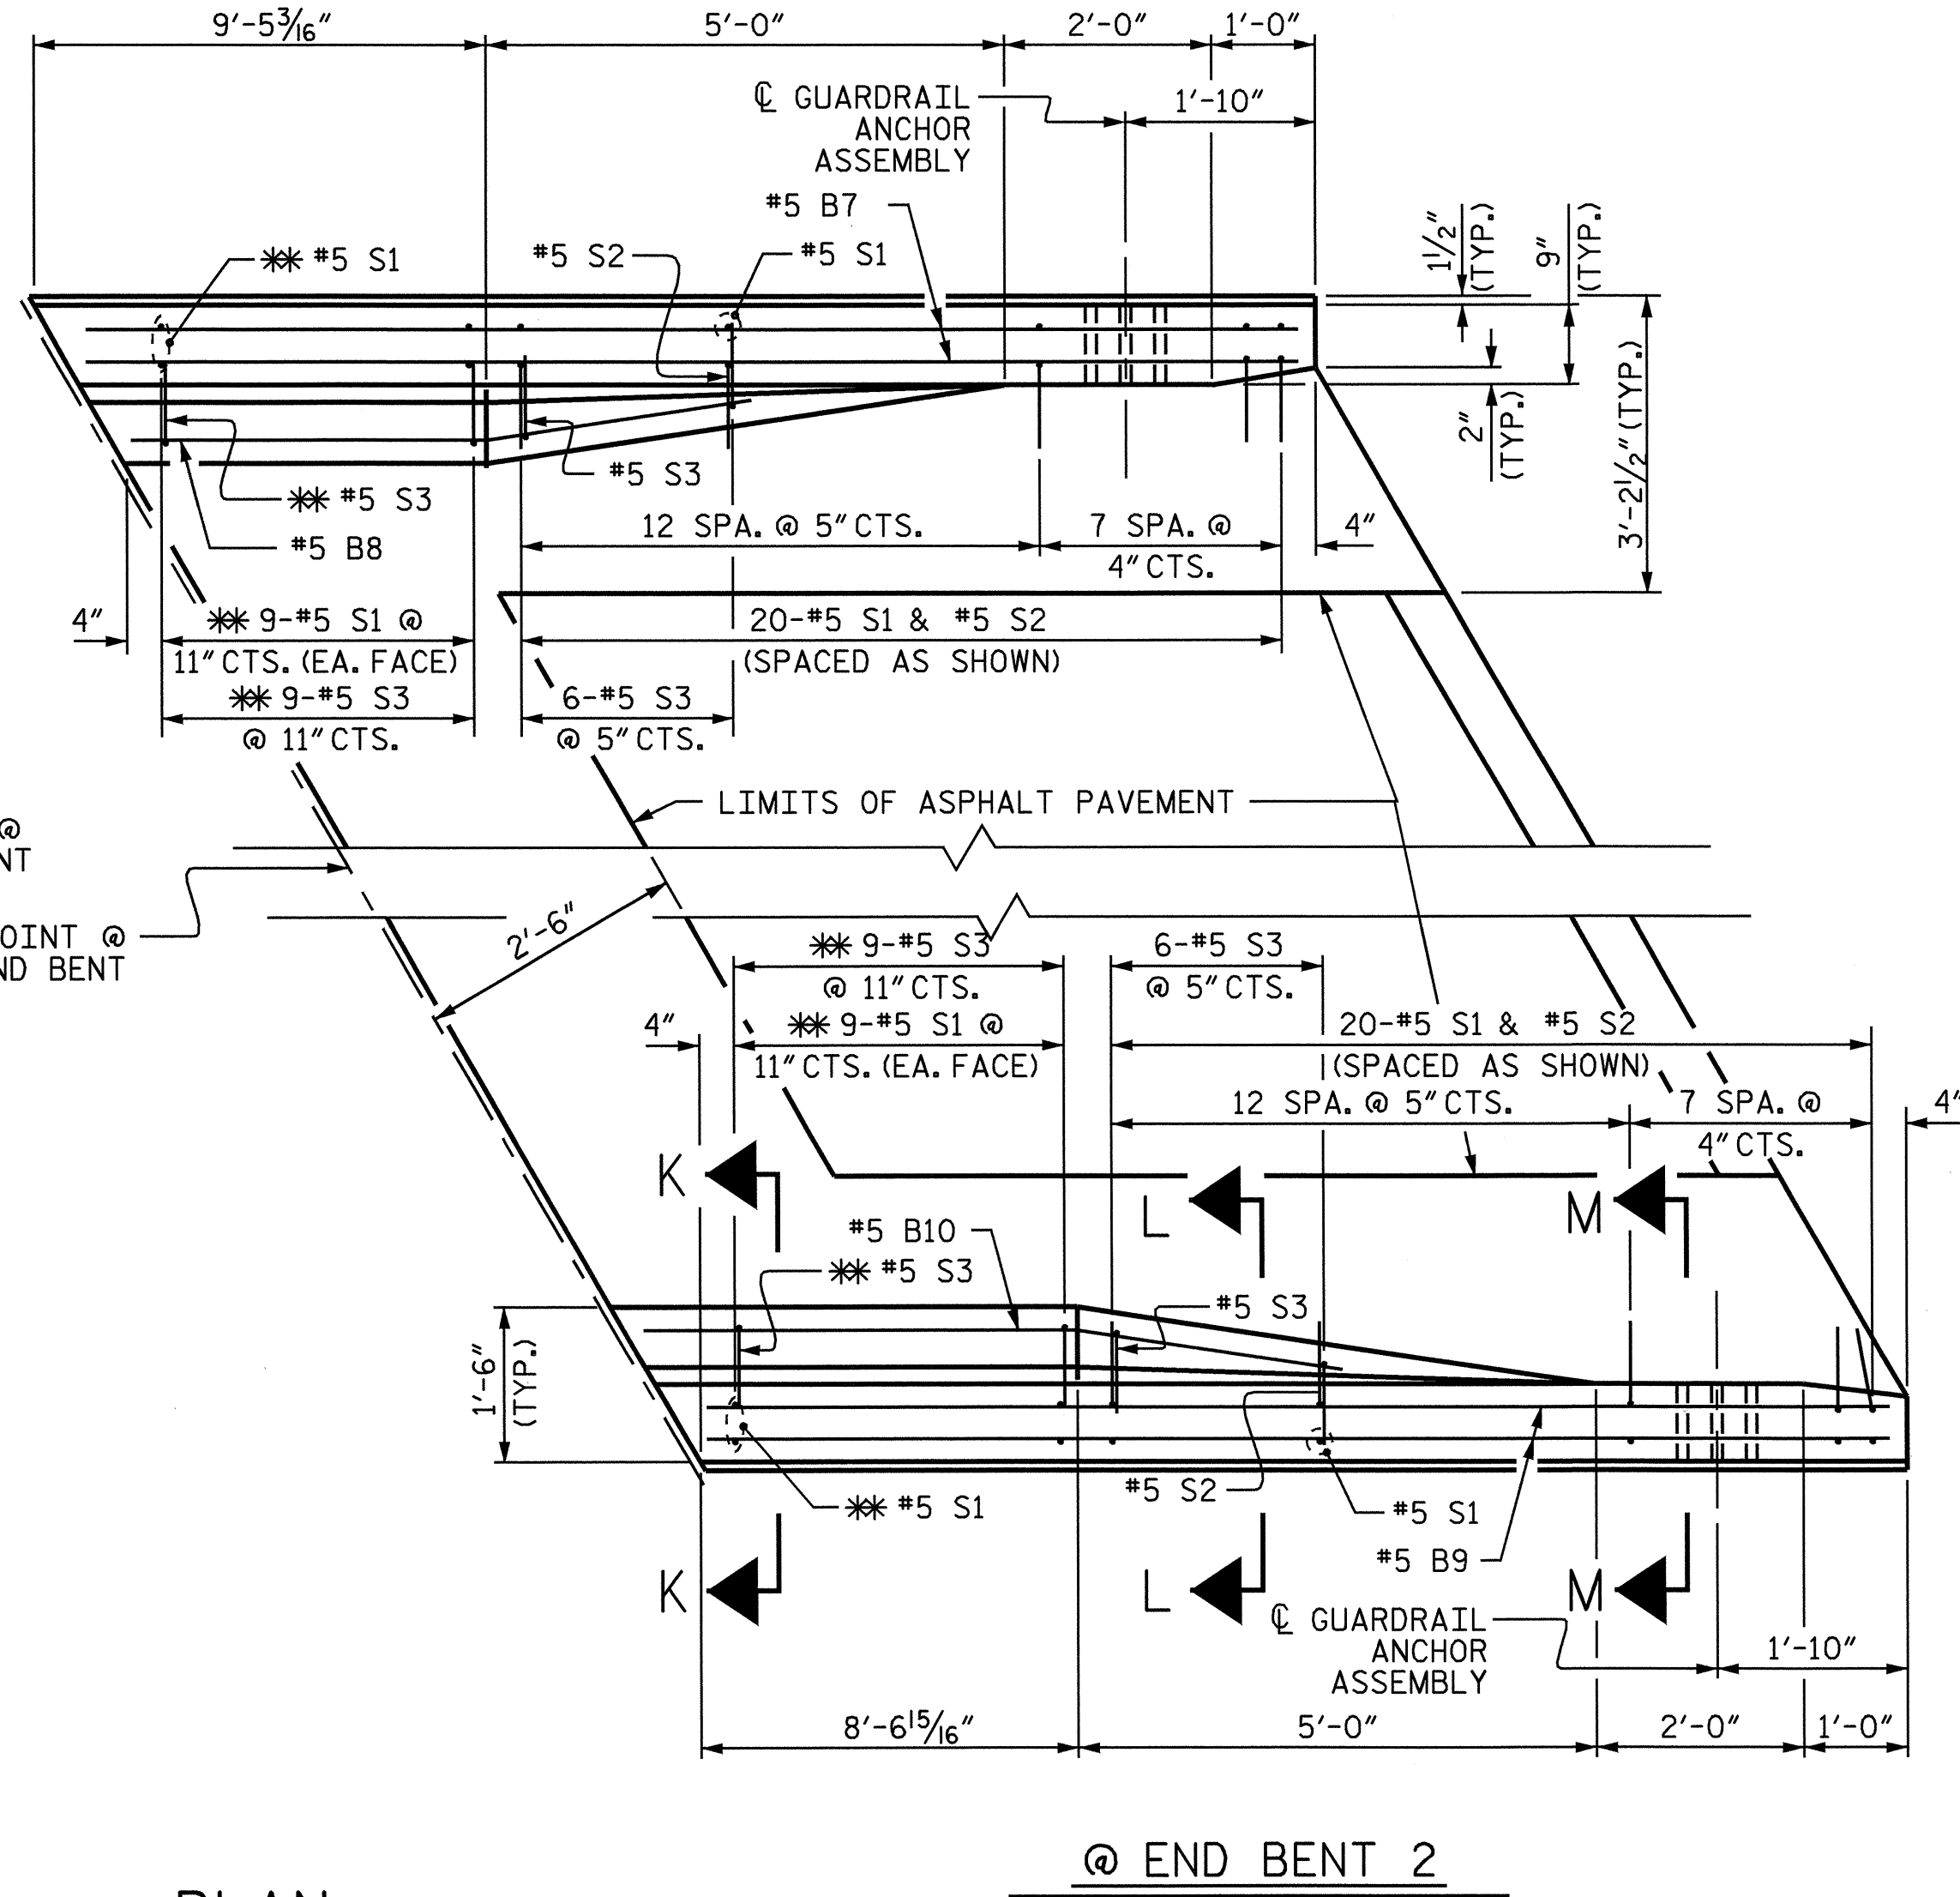


@ END BENT 2


PLAN

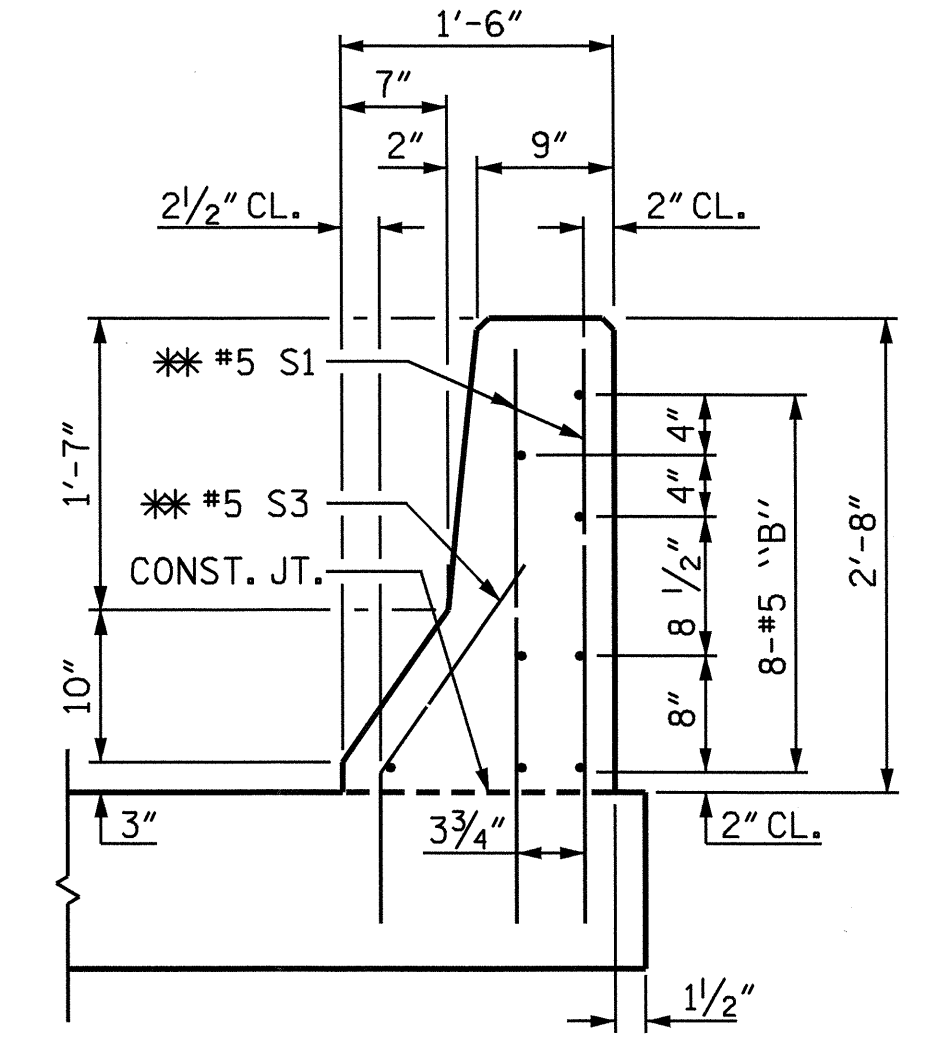


SECTION K-K
* ADHESIVELY ANCHORED

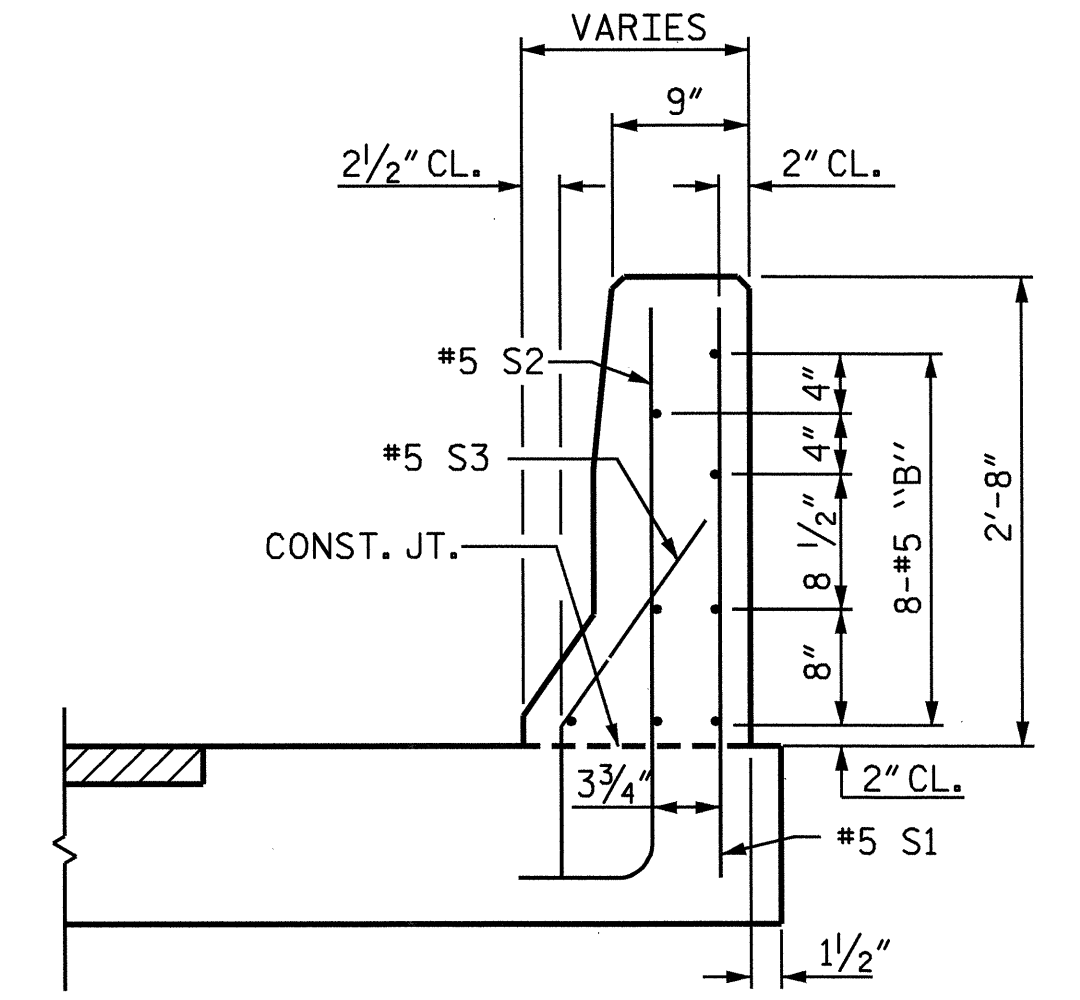


SECTION L-L

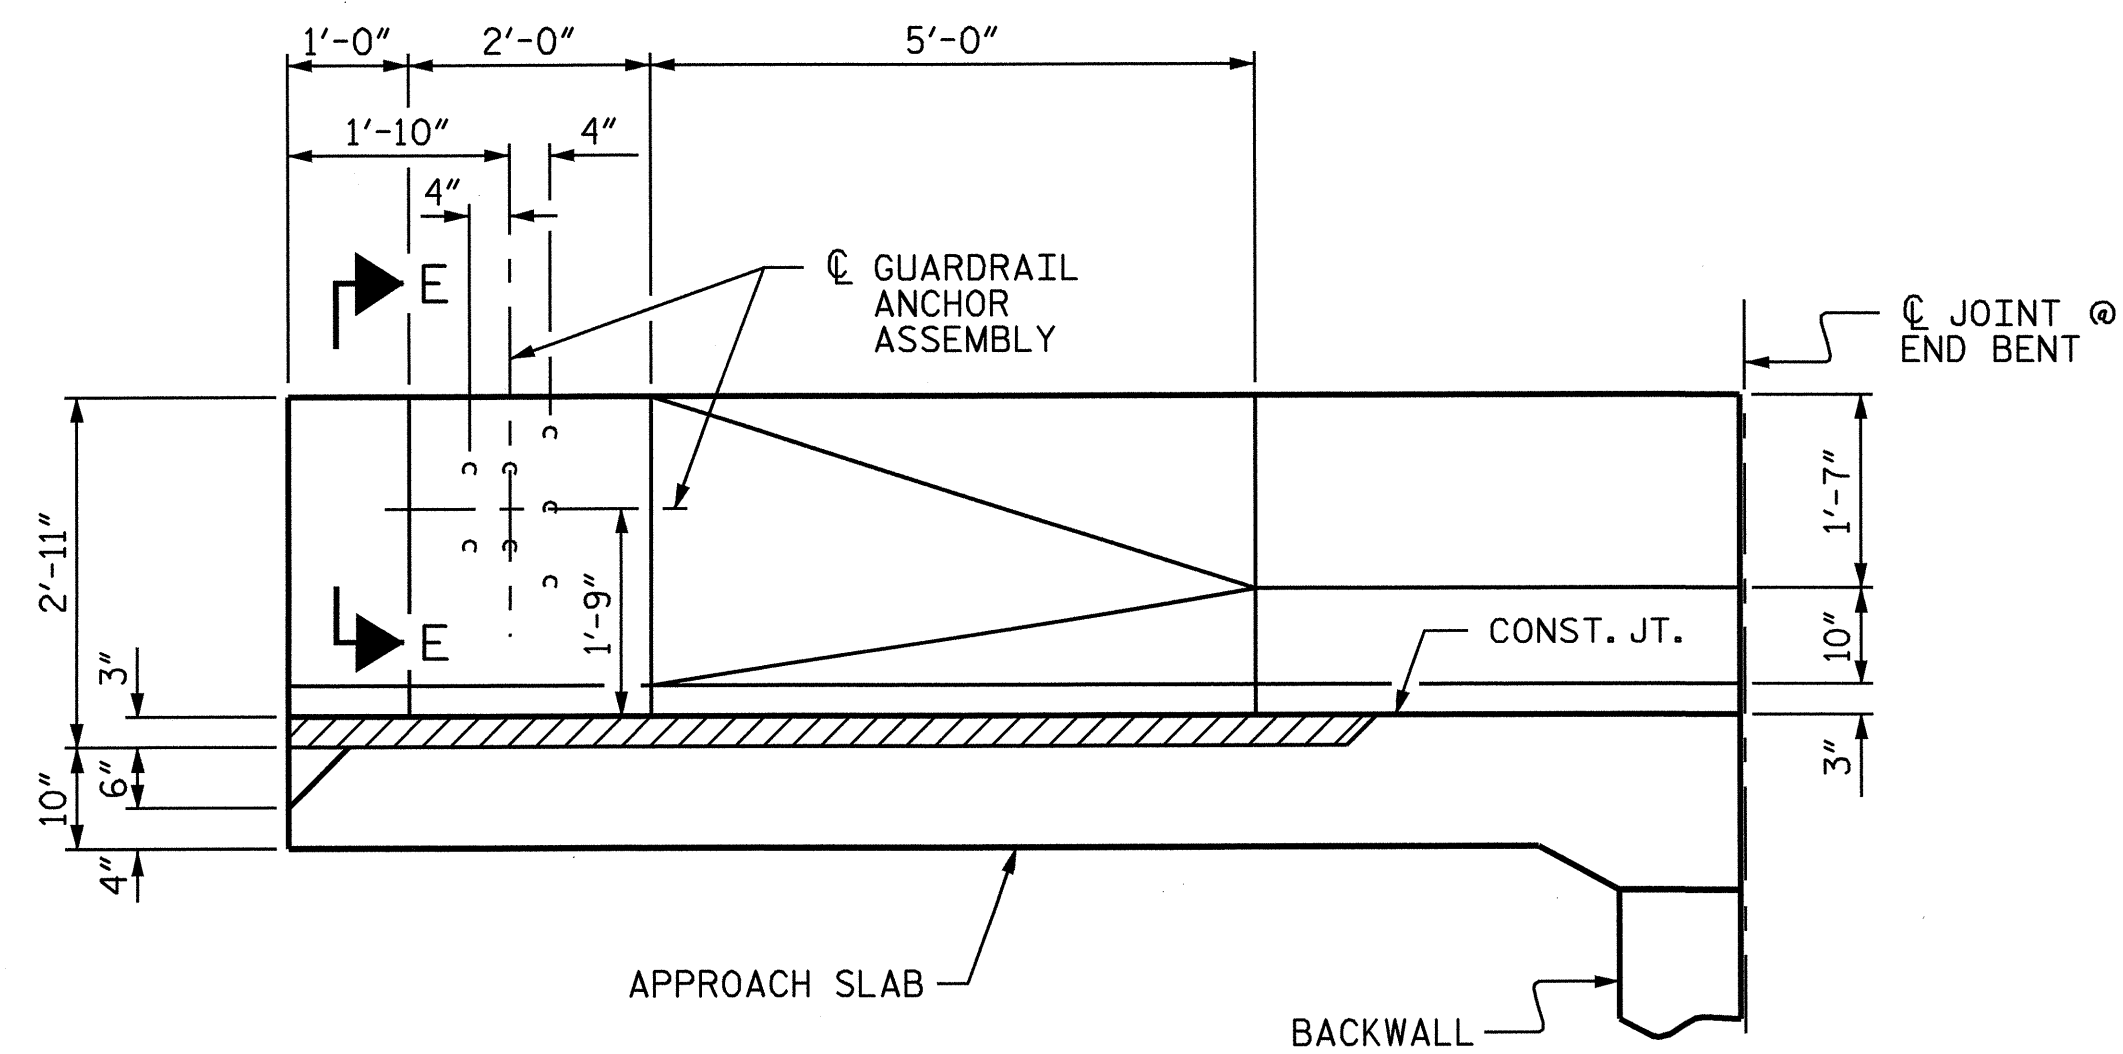

ELEVATION

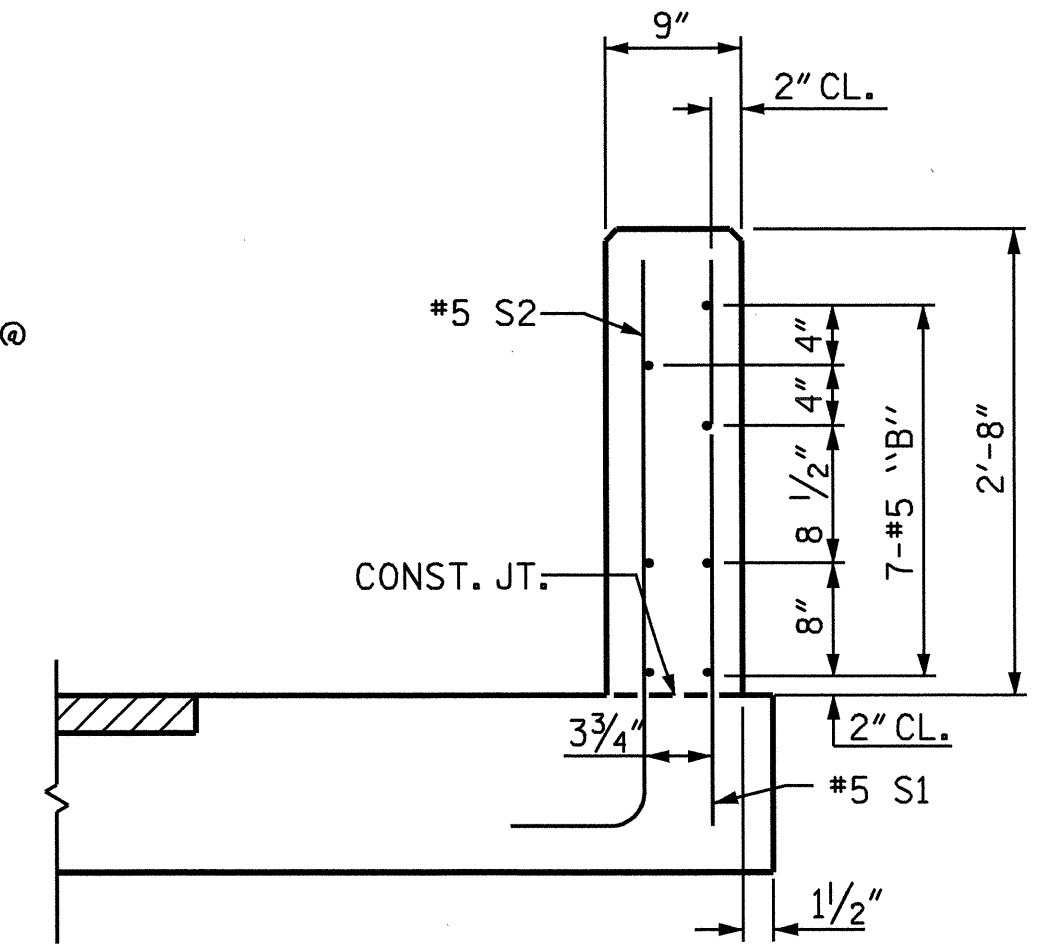


SECTION M-M

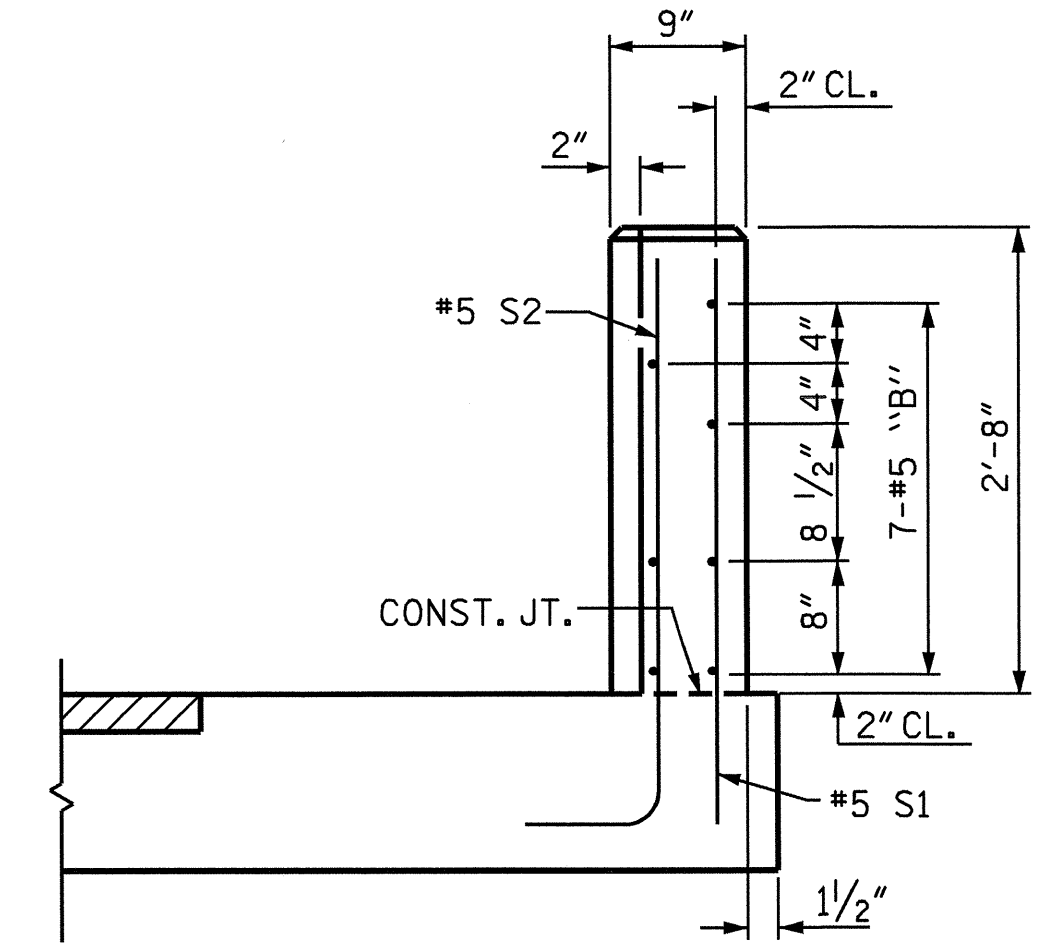

END VIEW

PROJECT NO. B-3649
GUILFORD COUNTY
 STATION: 17+39.20 -L-

SHEET 3 OF 4

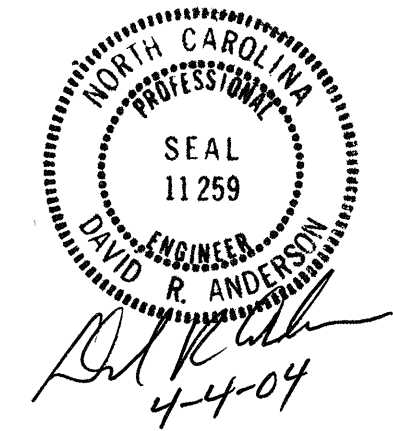

STATE OF NORTH CAROLINA
 DEPARTMENT OF TRANSPORTATION
 RALEIGH
 STANDARD
 BRIDGE APPROACH SLAB
 DETAILS FOR FLEXIBLE
 PAVEMENT WITH
 BARRIER RAIL

REVISIONS						TOTAL SHEETS
NO.	BY:	DATE:	NO.	BY:	DATE:	32
1			3			
2			4			

ASSEMBLED BY : M.A. ALLEN DATE : 2-04
 CHECKED BY : W.K. FISCHER DATE : 2-20-04
 DRAWN BY : LES 8/01 REV. 5/7/03 RWW/JTE
 CHECKED BY : RDR 8/01