

09/08/99

See Sheet 1-A For Index of Sheets
See Sheet 1-B For Conventional Symbols



T.I.P. NO.	SHEET NO.
B-3649	UO-1

STATE OF NORTH CAROLINA
DIVISION OF HIGHWAYS


**UTILITIES BY OTHERS PLANS
GUILFORD COUNTY**

**LOCATION: BRIDGE NO. 227 OVER BEAVER CREEK
AND APPROACHES ON SR 3000 (McCONNELL
ROAD)**

TYPE OF WORK: UTILITIES

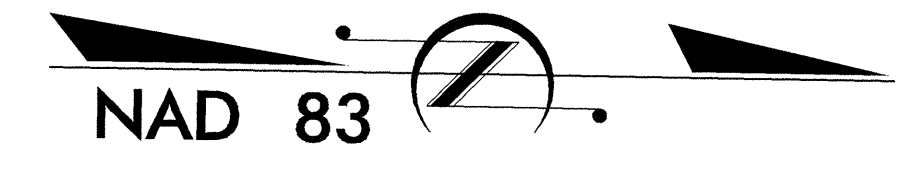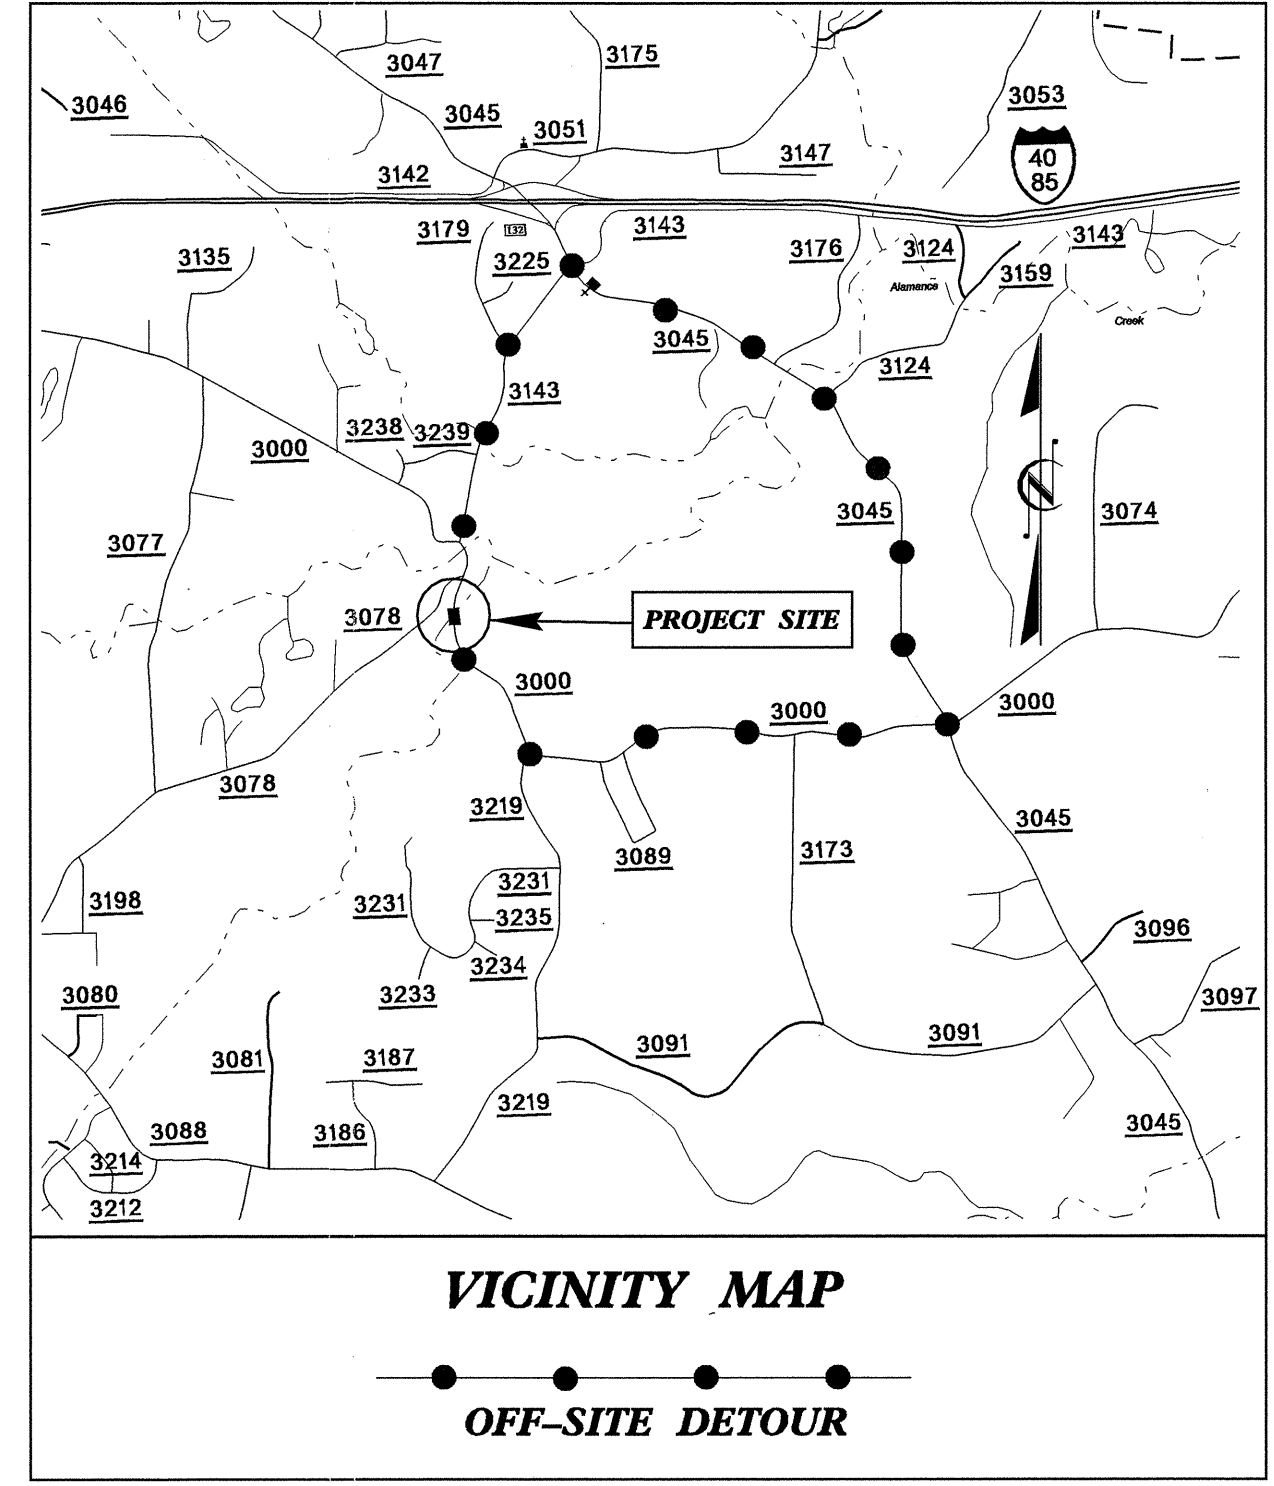

TIP: B-3649

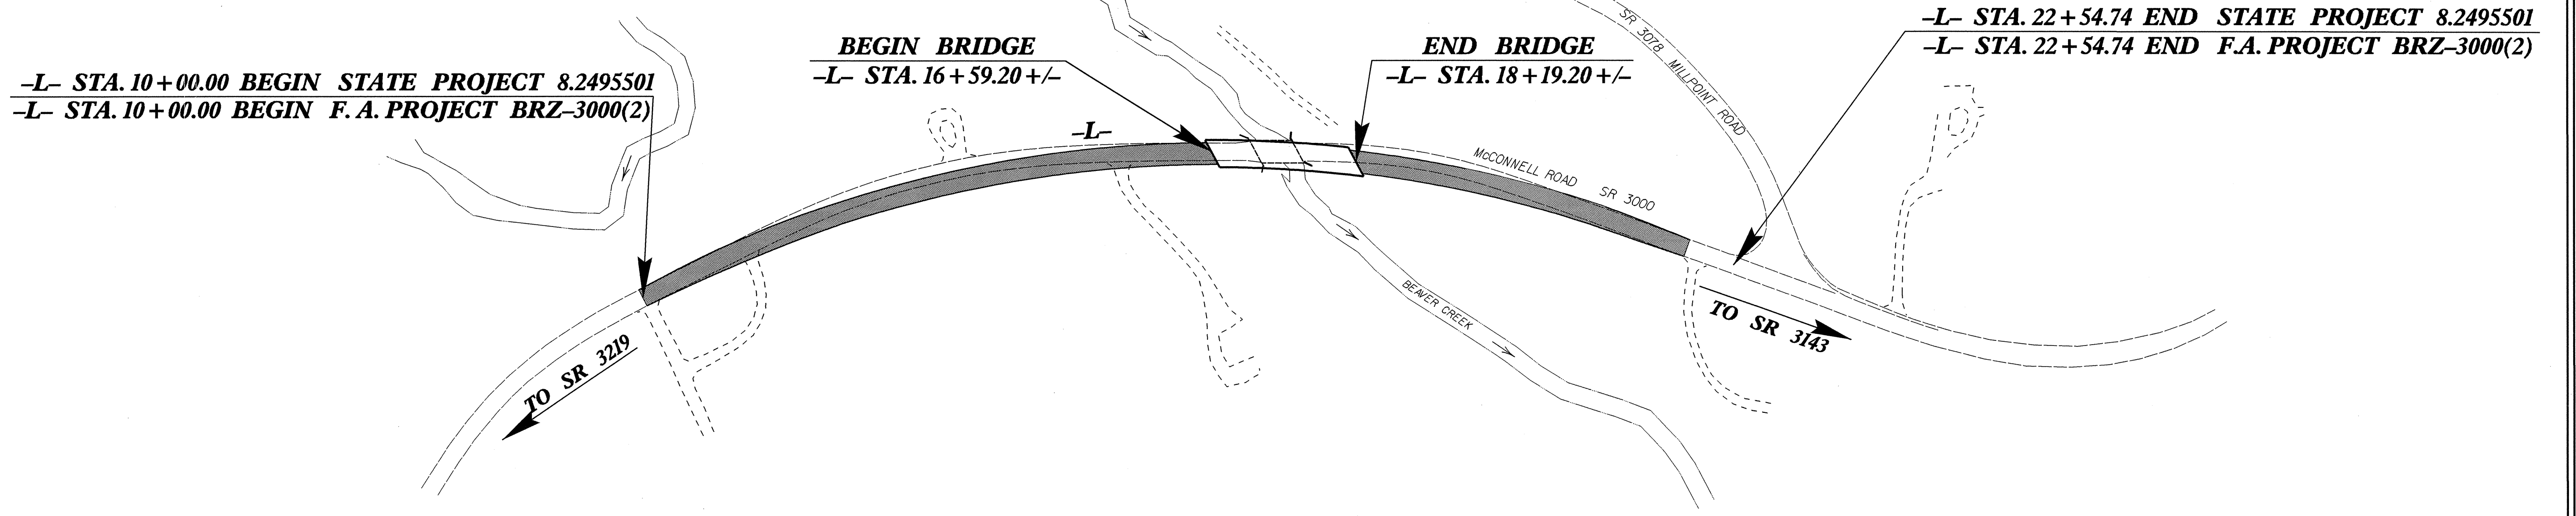

INDEX OF SHEETS	
SHEET NO.	DESCRIPTION
UO-1	TITLE SHEET
UO-2	UTILITIES BY OTHERS PLAN SHEET

UTILITY OWNERS ON PROJECT
(1) DUKE ENERGY
(2) BELLSOUTH
(3) TIME WARNER CABLE

SEAL

	PREPARED IN THE OFFICE OF: DIVISION OF HIGHWAYS DESIGN SERVICES UTILITY SECTION
	1591 MAIL SERVICES CENTER RALEIGH NC 27699-1591 PHONE (919) 250-4128 FAX (919) 250-4119
Roger Worthington, P.E. UTILITIES SECTION ENGINEER Steve McKee, P.E. UTILITIES SQUAD LEADER PROJECT ENGINEER Alonza Yancey UTILITIES PROJECT DESIGNER	

20-JAN-2004 13:53
R:\Utilities\RDy_Ut\B3649_UO1.rsh
ayancey AT DS214556