



8/23/99

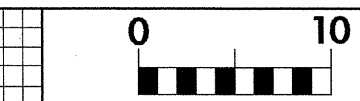

PROJ. REFERENCE NO. B-3649 SHEET NO. X-1

150 140 130 120 110 100 90 80 70 60 50 40 30 20 10 0 10 20 30 40 50 60 70 80 90 100 110 120 130 140 150


EXCAVATION CU. YD. EMBANKMENT CU. YD.

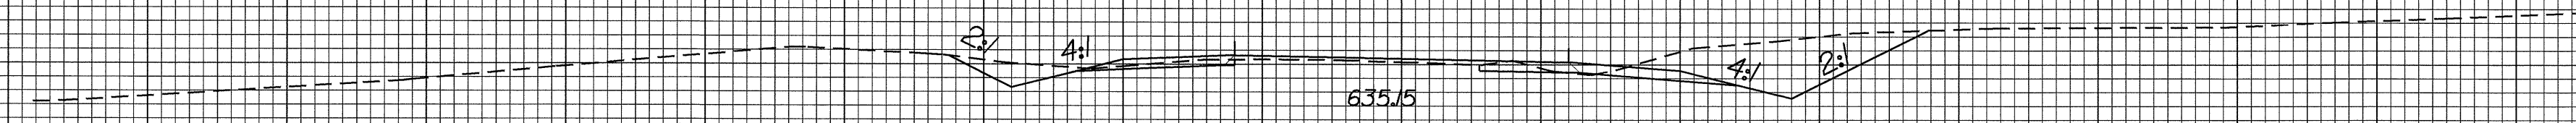

11+50.00

114 0


640 640

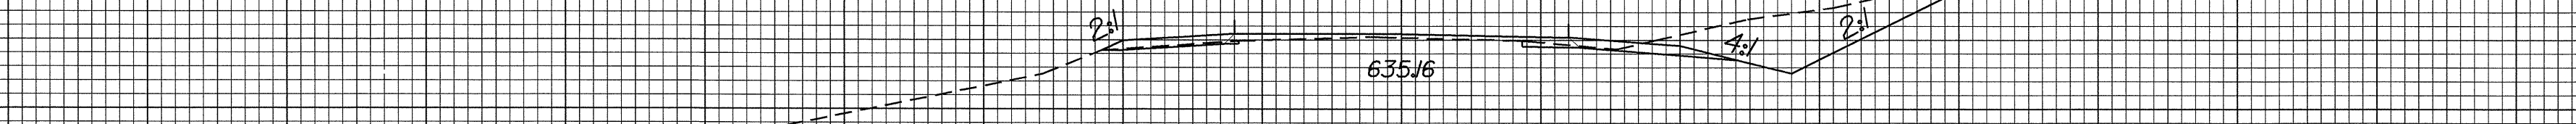

11+00.00

103 0


630 630

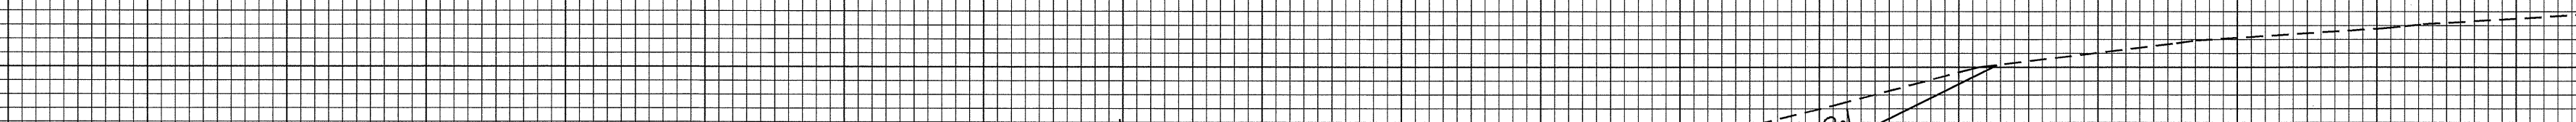

10+50.00

50 0

640 640

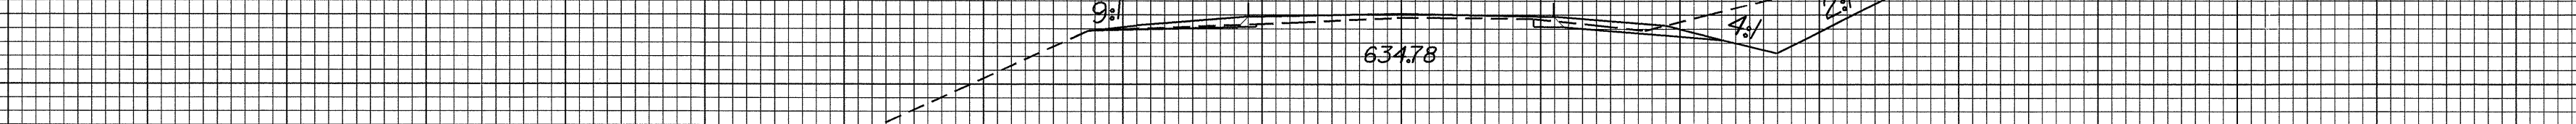

10+00.00

630 630

620 620

BEGIN PROJECT -L- STA. 9+62.64

Note: Approximate Quantities Only. Unclassified Excavation, Shoulder Borrow, Fine Grading, Clearing and Grubbing, Breaking of Existing Pavement, and Removal of Existing Pavement will be paid for at the contract Lump Sum Price for "Grading".

Note: Borrow Excavation will be paid for as a separate pay item.

150 140 130 120 110 100 90 80 70 60 50 40 30 20 10 0 10 20 30 40 50 60 70 80 90 100 110 120 130 140 150

12-MAR-2004 11:31 R:\ssc\63649\RD\212301