



WALL PROFILE - LEFT OF Q SURVEY (INLET END)

(CULVERT SHOWN ALONG SKEW)

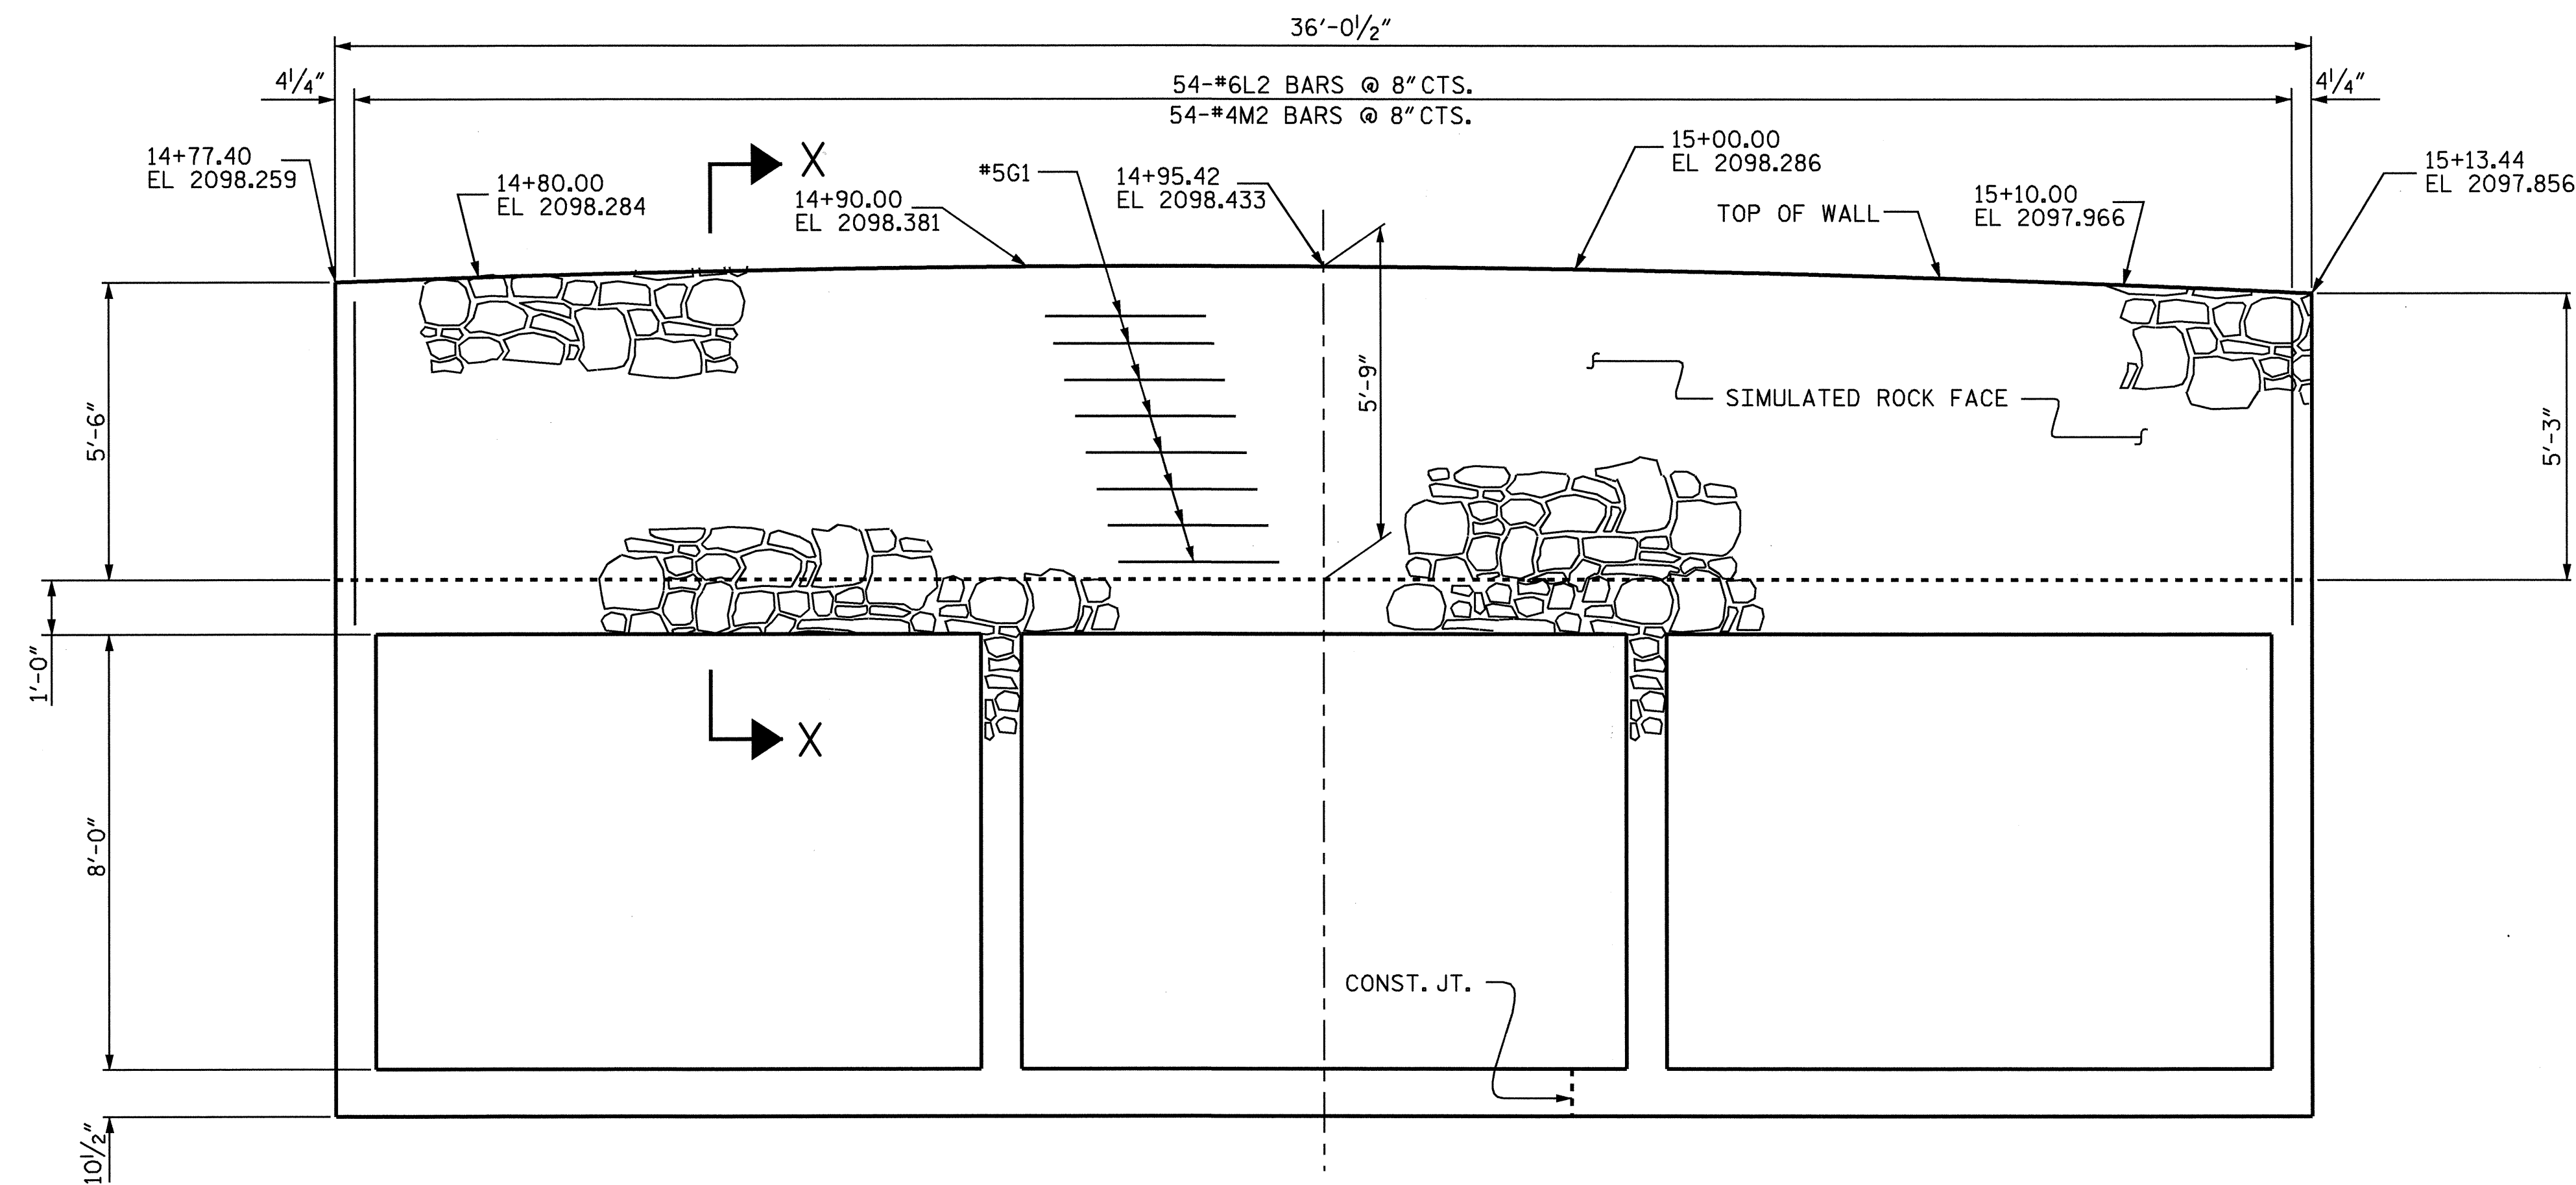


WALL PROFILE - RIGHT OF Q SURVEY (OUTLET END)

(CULVERT SHOWN ALONG SKEW)

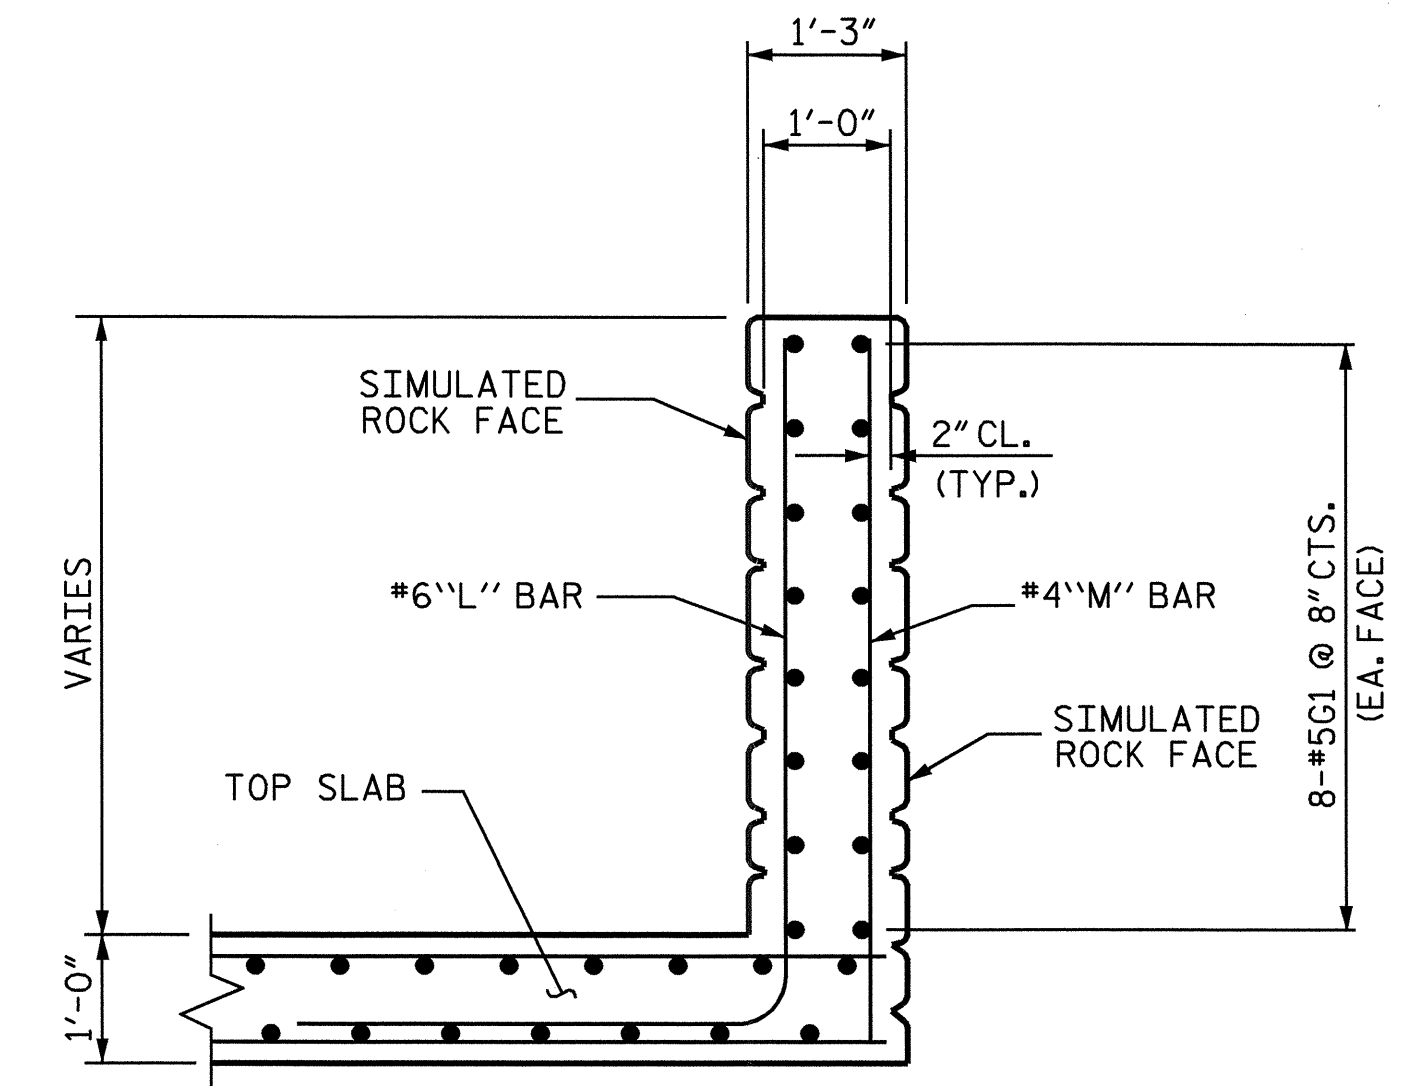

SECTION X-X

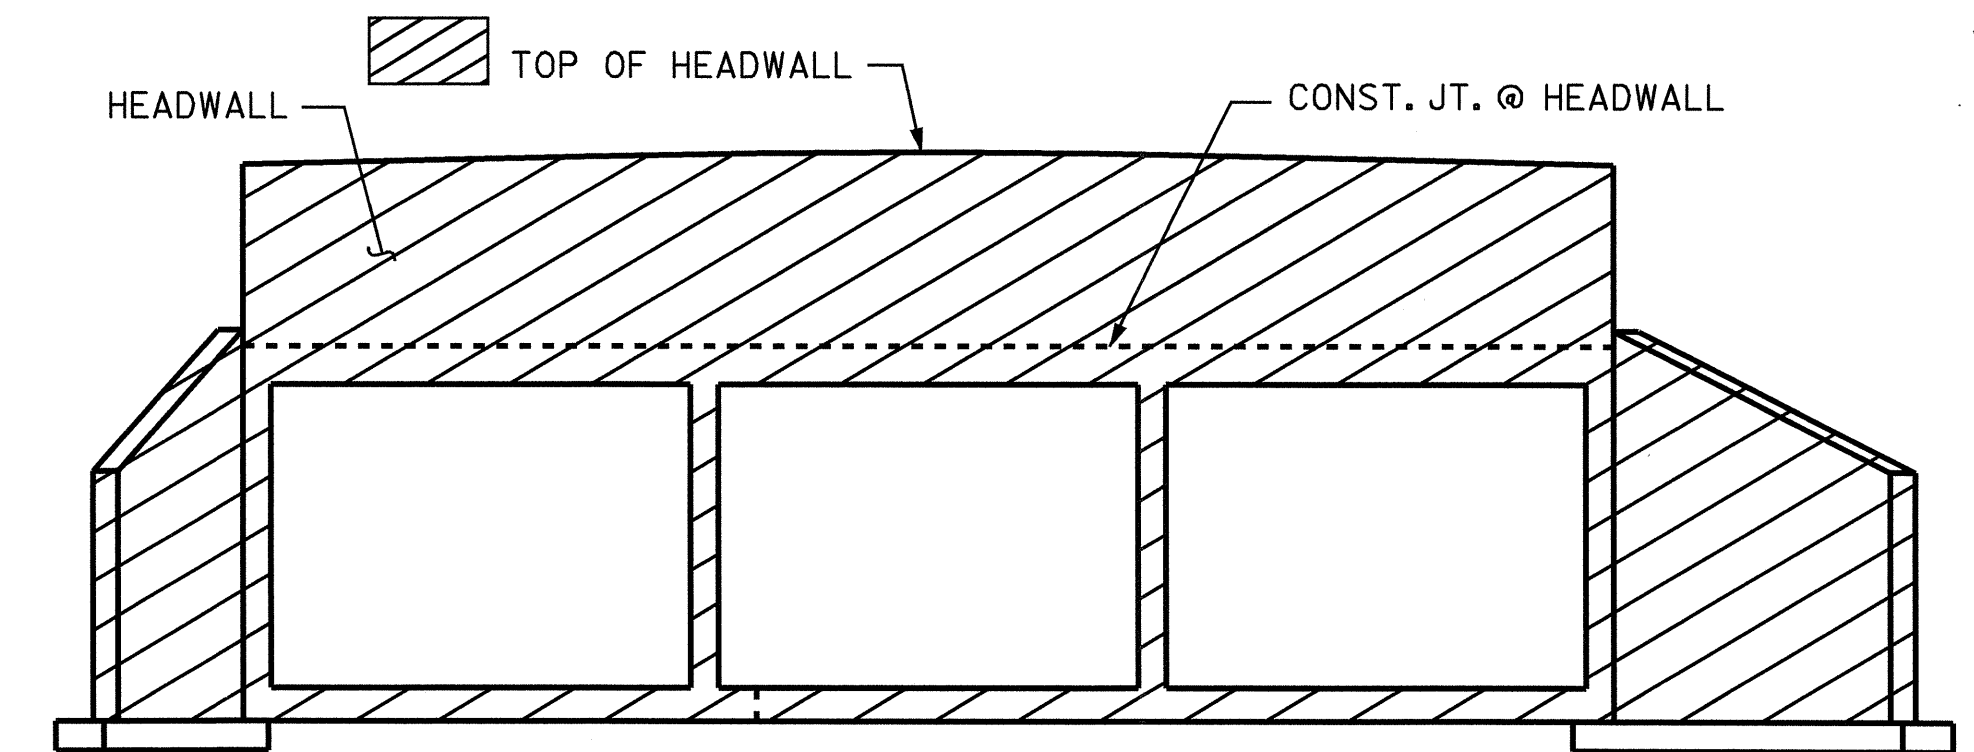

END ELEVATION

AREA OF ARCHITECTURAL CONCRETE SURFACE TREATMENT (TYPICAL EACH END)

DRAWN BY: L.L. MURPHY DATE: 11-03
 CHECKED BY: V.X. NGUYEN DATE: 02-04

26-MAY-2004 09:52
 W:\sduady\b3475\lmurphy\Microrotation\B3475_sd.CU.01.dgn
 lmurphy



PROJECT NO. B-3475
 HENDERSON COUNTY
 STATION: 14+82.00 -L-

SHEET 6 OF 8

STATE OF NORTH CAROLINA
 DEPARTMENT OF TRANSPORTATION
 RALEIGH
 TRIPLE 10 FT. X 8 FT.
 CONCRETE BOX CULVERT
 65° SKEW
 HEADWALL DETAILS

REVISIONS						SHEET NO.
NO.	BY:	DATE:	NO.	BY:	DATE:	C-6
1			3			TOTAL SHEETS 8
2			4			

NC006