



8/23/99

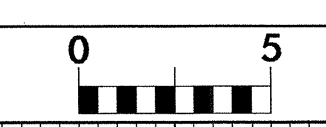


PROJ. REFERENCE NO. B-3475	SHEET NO. X-4
-------------------------------	------------------

70 60 50 40 30 20 10 0 10 20 30 40 50 60 70

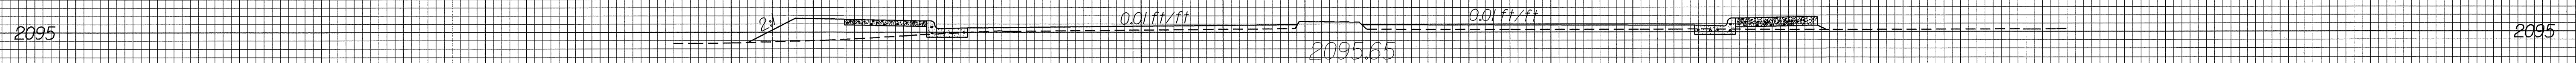

12+00.00

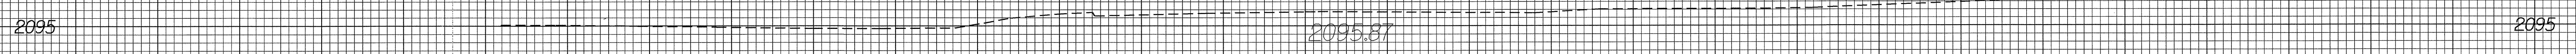

11+50.00

Y1

70 60 50 40 30 20 10 0 10 20 30 40 50 60 70

23 JAN 2004 07:45
 63 VAN DYKE RD RD212454
 SAshtey