

8/23/99




PROJ. REFERENCE NO.
B-3475

SHEET NO.
X-2

70 60 50 40 30 20 10 0 10 20 30 40 50 60 70


2095 2095

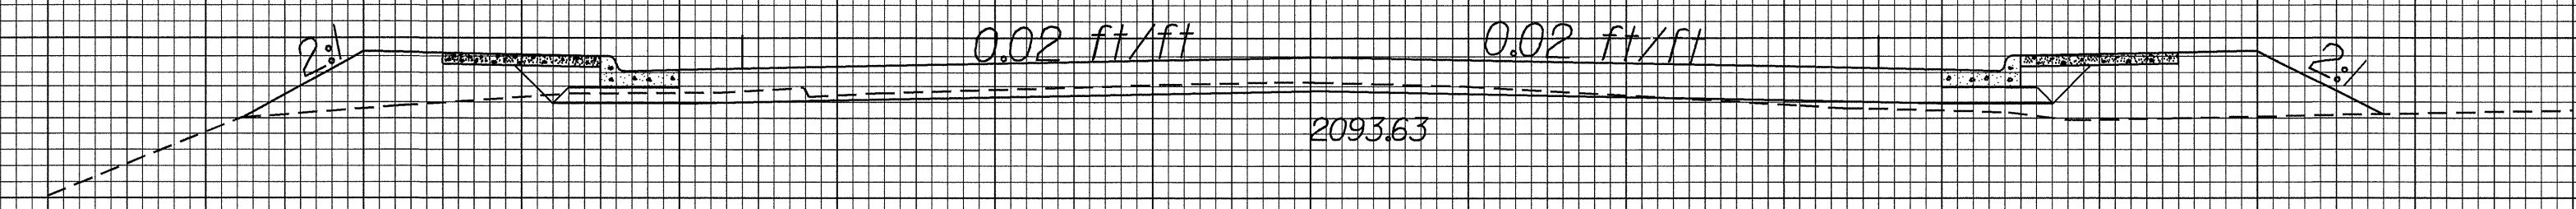

2093.63

14+50.00


2095 2095

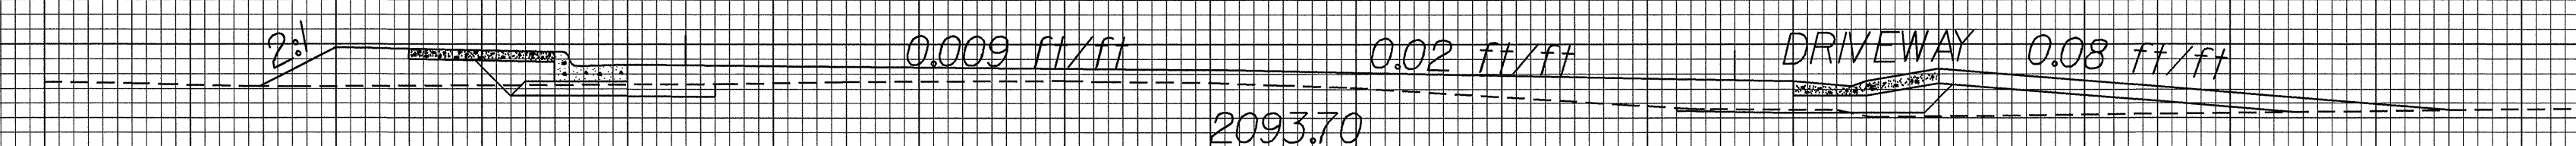

2093.70

14+00.00


2095 2095

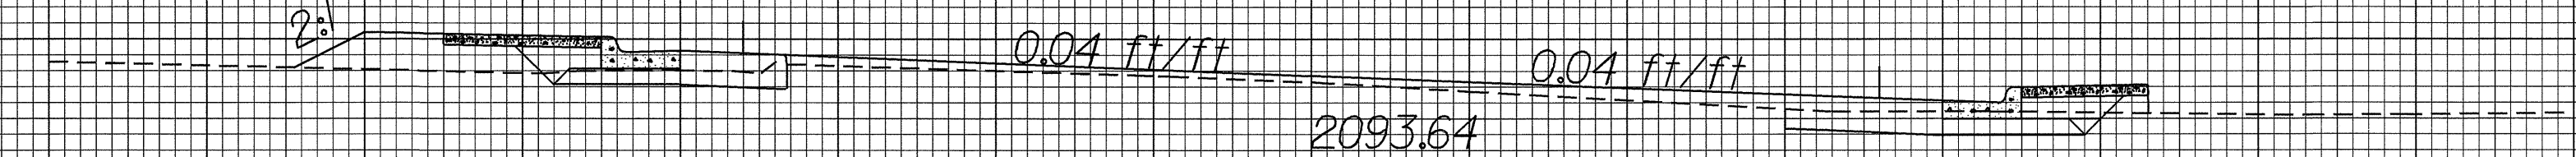

2093.64

13+50.00

2095 2095

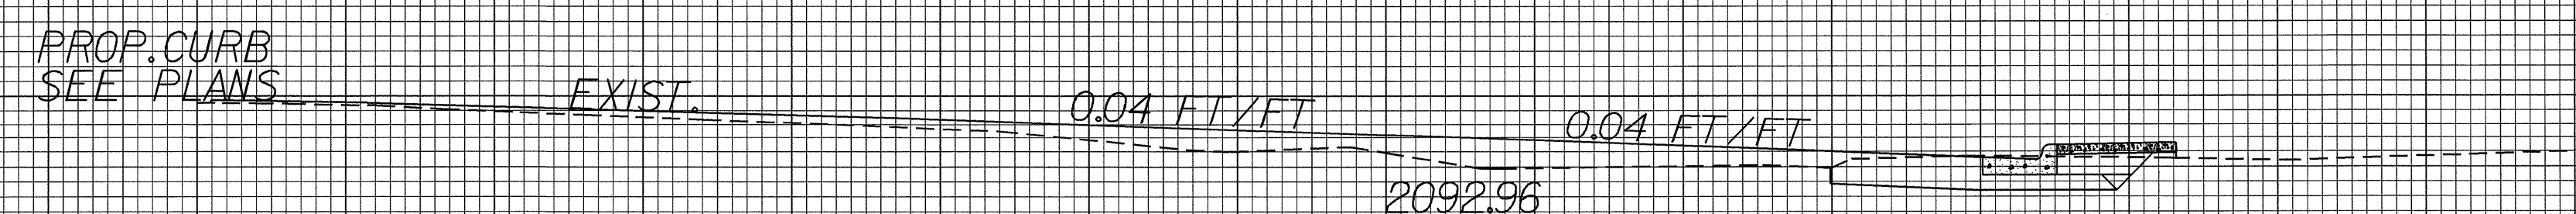

2092.96

13+00.00

70 60 50 40 30 20 10 0 10 20 30 40 50 60 70

20-JAN-2004 12:19
SANTER, L. W.
RD212454