

09/08/04

STATE OF NORTH CAROLINA
DIVISION OF HIGHWAYS


HERTFORD COUNTY

LOCATION: NC 461 FROM US 13 TO NC 45 &
NC 45 FROM NC 461 TO HERTFORD COUNTY LINE


TYPE OF WORK: WIDENING, MILLING, RESURFACING, PIPE
REPLACEMENTS, AND GUARDRAIL INSTALLATION

NCMA PROJECTS MA01012R AND MA01013R


| STATE | STATE PROJECT REFERENCE NO. | SHEET NO. | TOTAL SHEETS |
|-----------------|-----------------------------|-------------|--------------|
| N.C. | 37445, ETC. | 1 | 8 |
| STATE PROJ. NO. | F.A. PROJ. NO. | DESCRIPTION | |
| 37445 | | PE CONST. | |
| 37447 | | PE CONST. | |
| | | | |
| | | | |
| | | | |
| | | | |

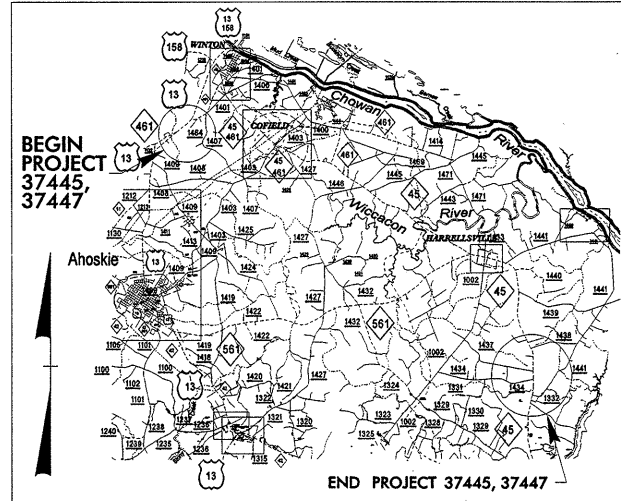

VICINITY MAP

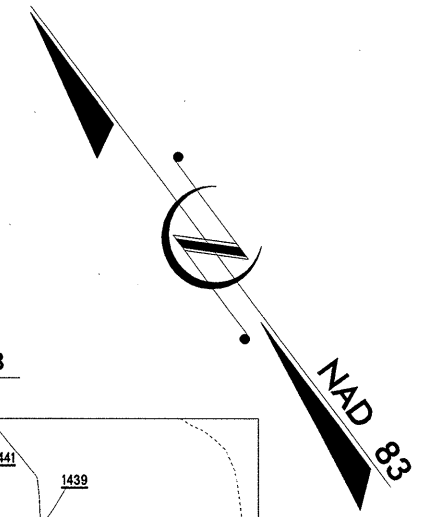

PROJECT: 37445, ETC.

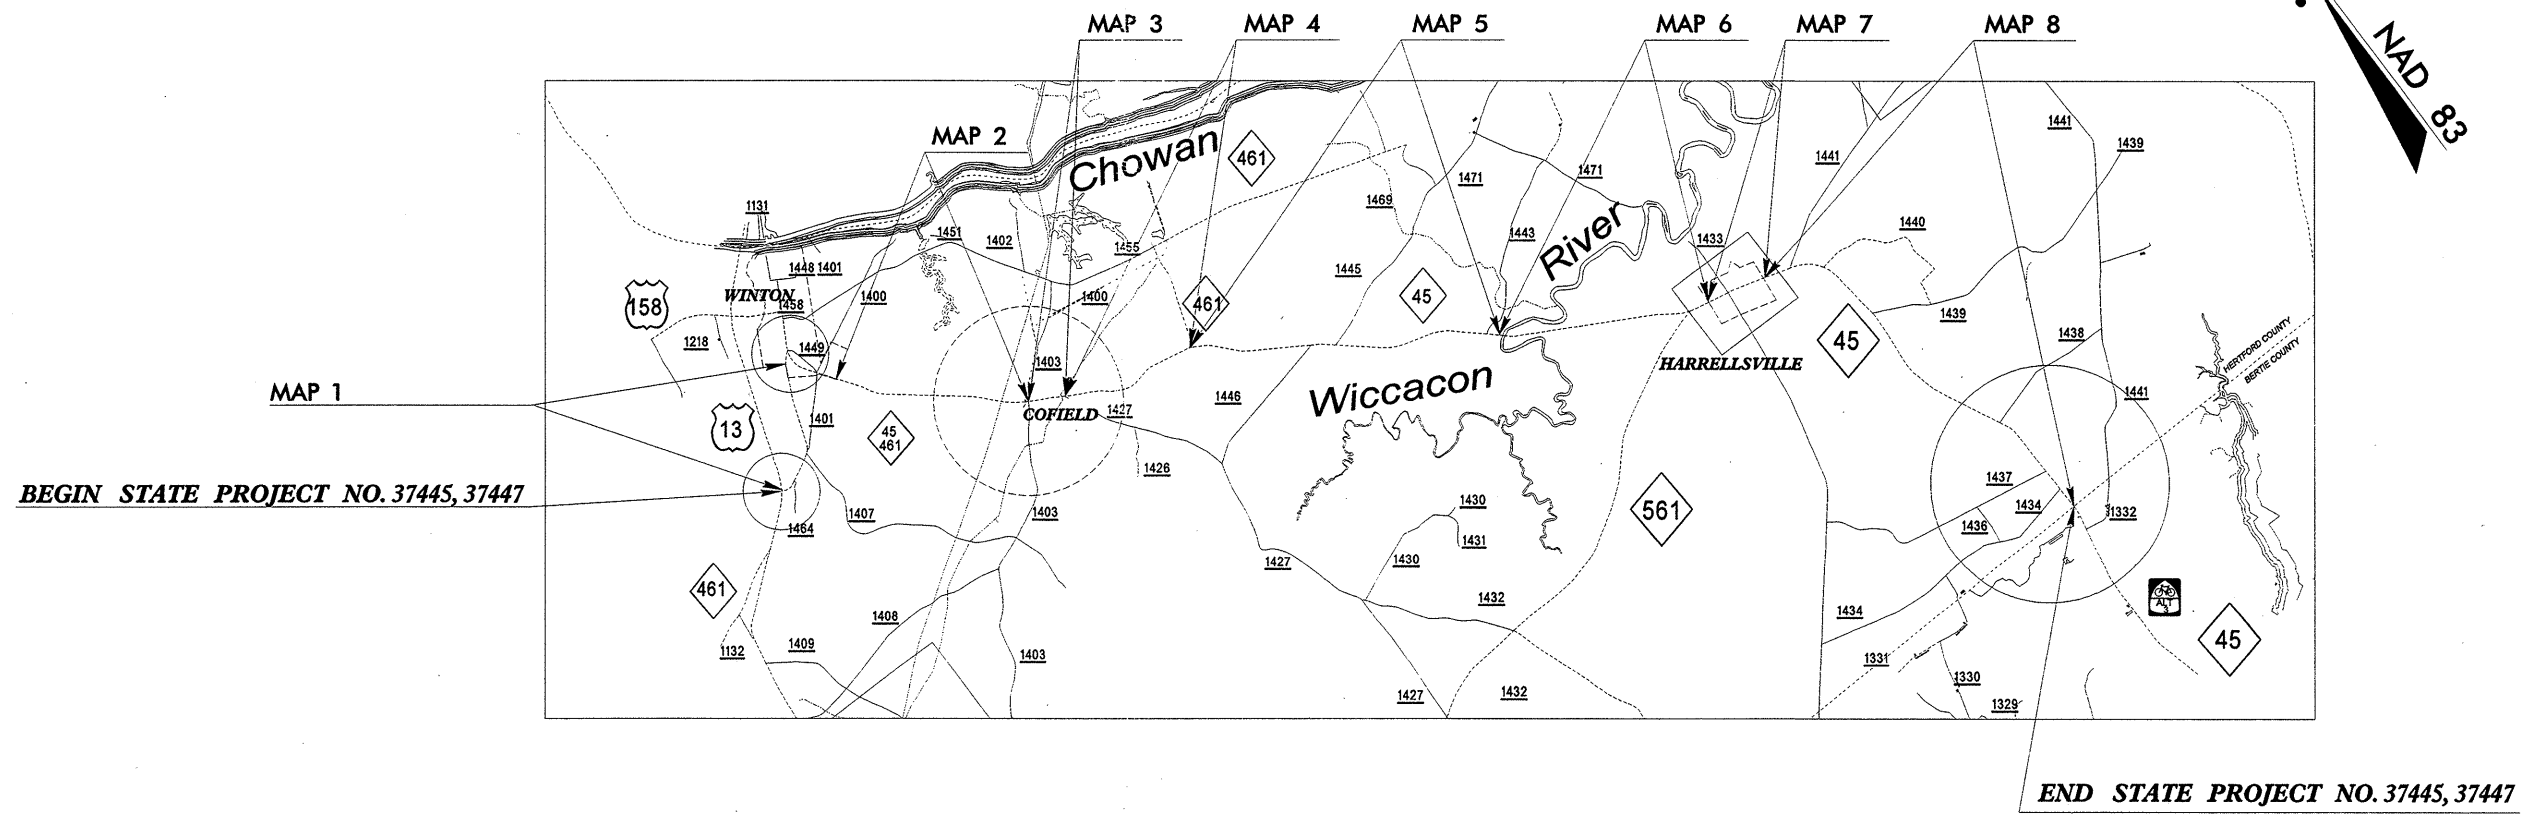

GRAPHIC SCALES

NTS

DESIGN DATA

ADT 2003 = 1750
DHV = %
D = %
T = 9.2 % *
V = 55 MPH
* TRUCKS

PROJECT LENGTH

TOTAL LENGTH STATE PROJECT 37445 = 1.2 Mi.
TOTAL LENGTH STATE PROJECT 37447 = 14.3 Mi.

Prepared in the Office of:
W.K. DICKSON
ENGINEERS
PLANNERS
SURVEYORS

409 HARNET ST.
SUITE 100
WILMINGTON, NC 28401
PHONE: (719) 782-4280
FAX: (719) 782-4281

ATLANTA, GA
CHARLOTTE, NC
COLUMBIA, SC
HICKORY, NC
RALEIGH, NC

2002 STANDARD SPECIFICATIONS

LETTING DATE:
SEPTEMBER, 2004

CARRIE BOLLENBACHER, P.E.
PROJECT ENGINEER

TOMMY REGISTER, P.E.
PROJECT MANAGER

\$\$\$\$\$SYTIME\$\$\$\$\$
\$\$\$\$\$EDGN\$\$\$\$\$
\$\$\$\$\$SERNAME\$\$\$\$\$