



**PLAN (STAGE 2)**  
(FOR CLARITY, BEARING PADS & DOWELS NOT SHOWN IN PLAN VIEW)

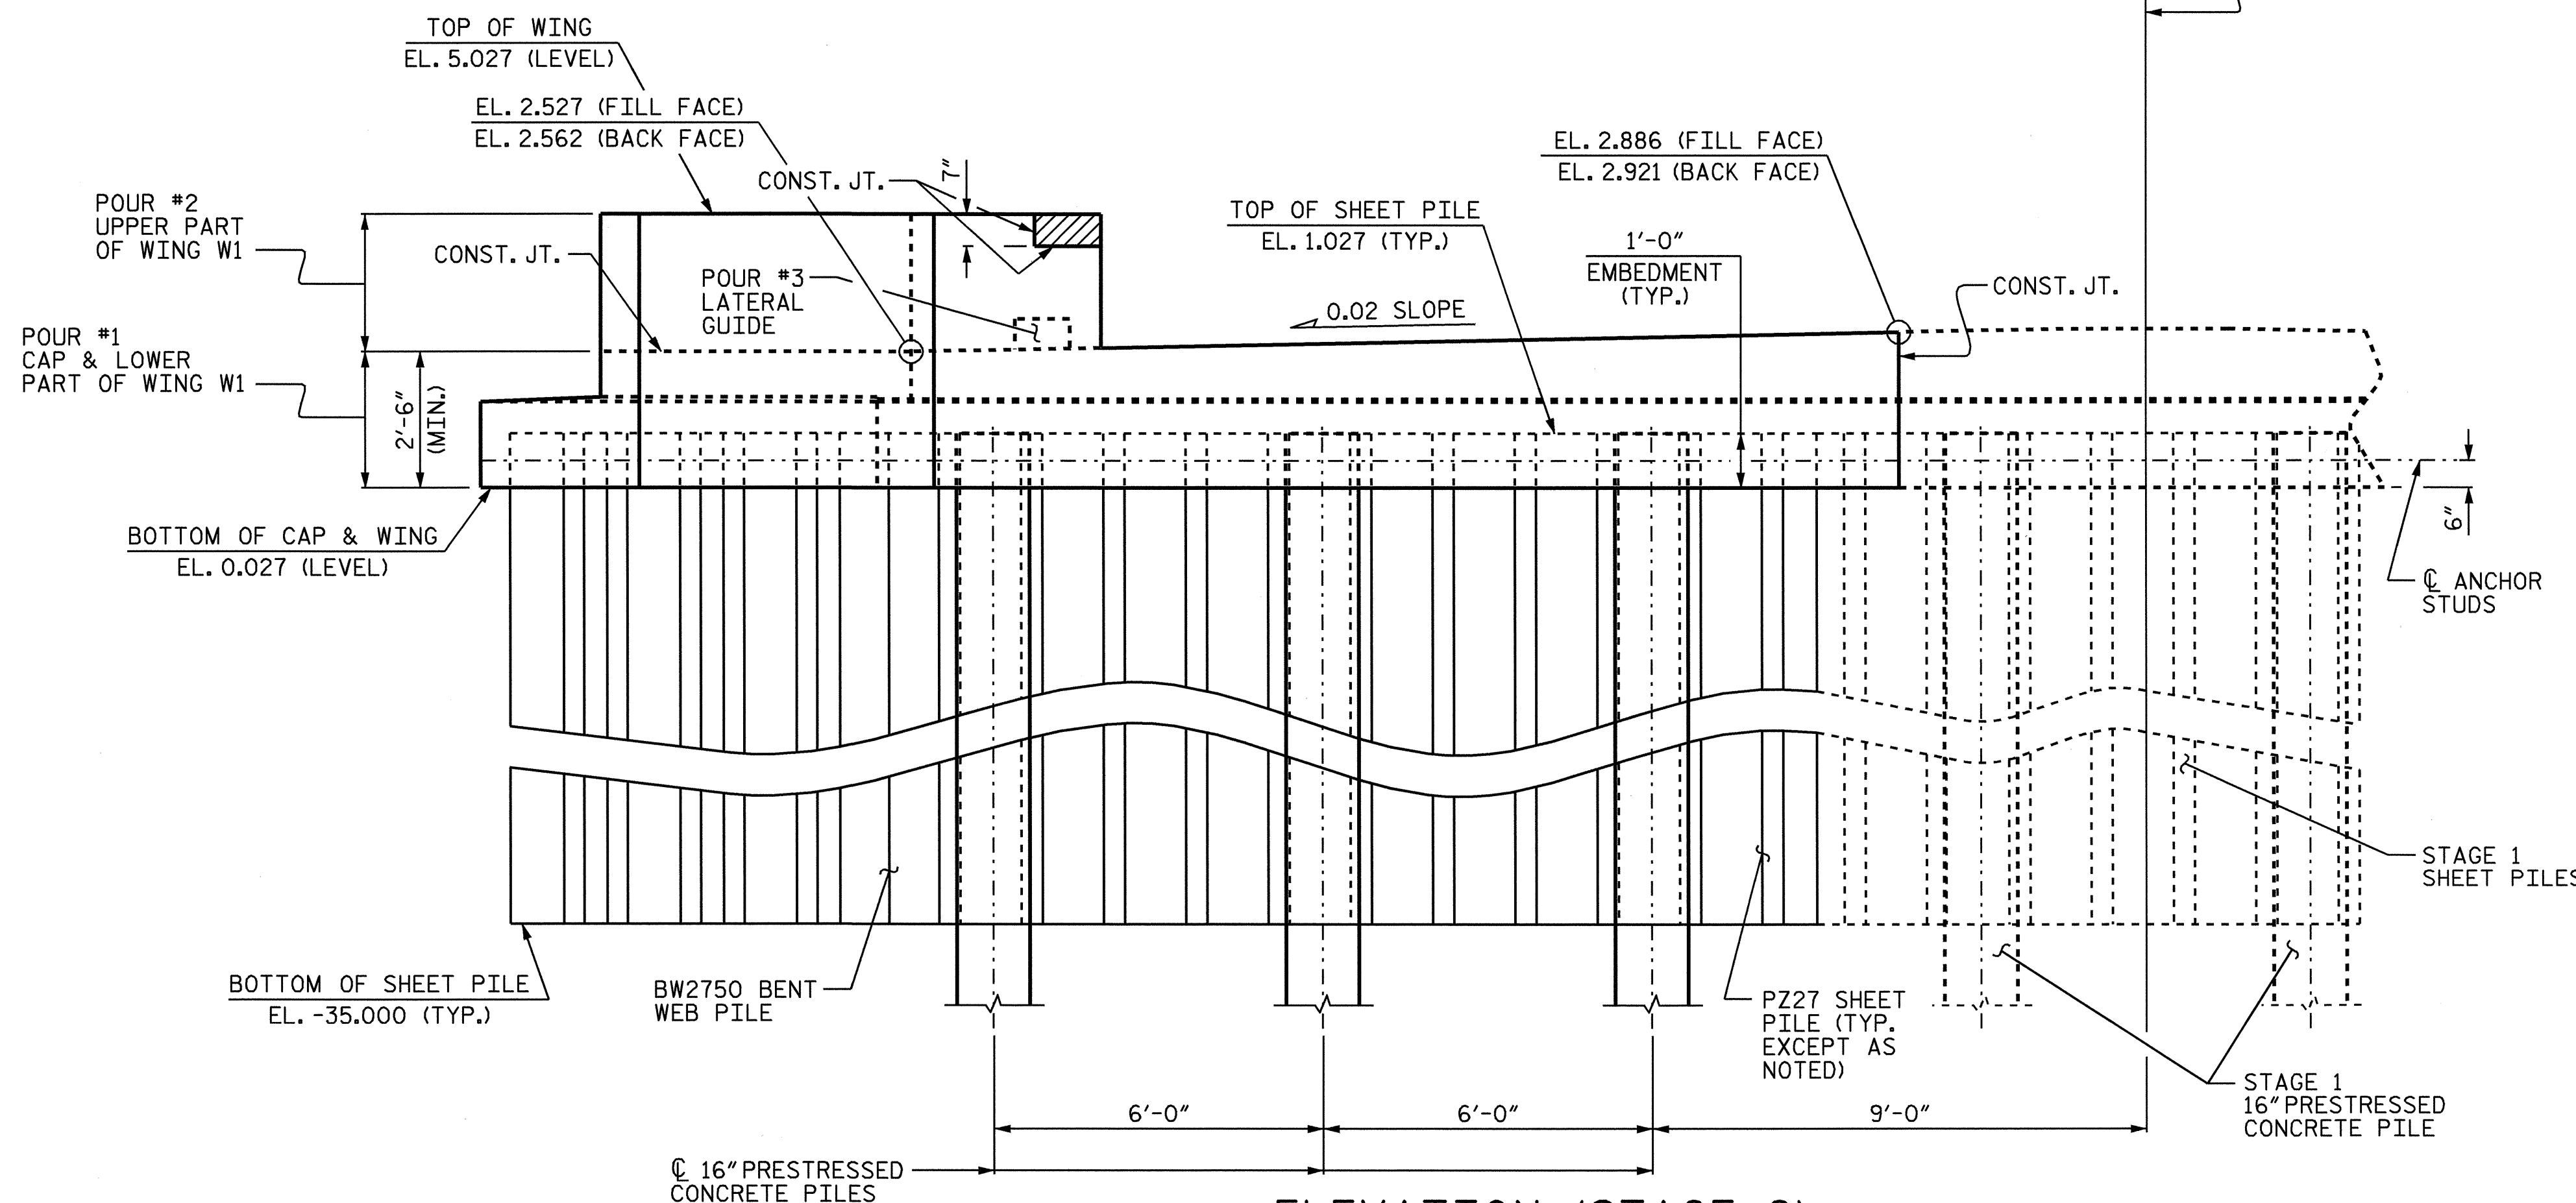


**ELEVATION (STAGE 2)**  
(FOR REINFORCING STEEL IN CAP, SEE SHEET 4 OF 6)

**NOTES:**  
SEE END ELEVATION ON SHEET 1 OF 6.  
FOR ANCHOR STUD DETAIL, SEE SHEET 1 OF 6.

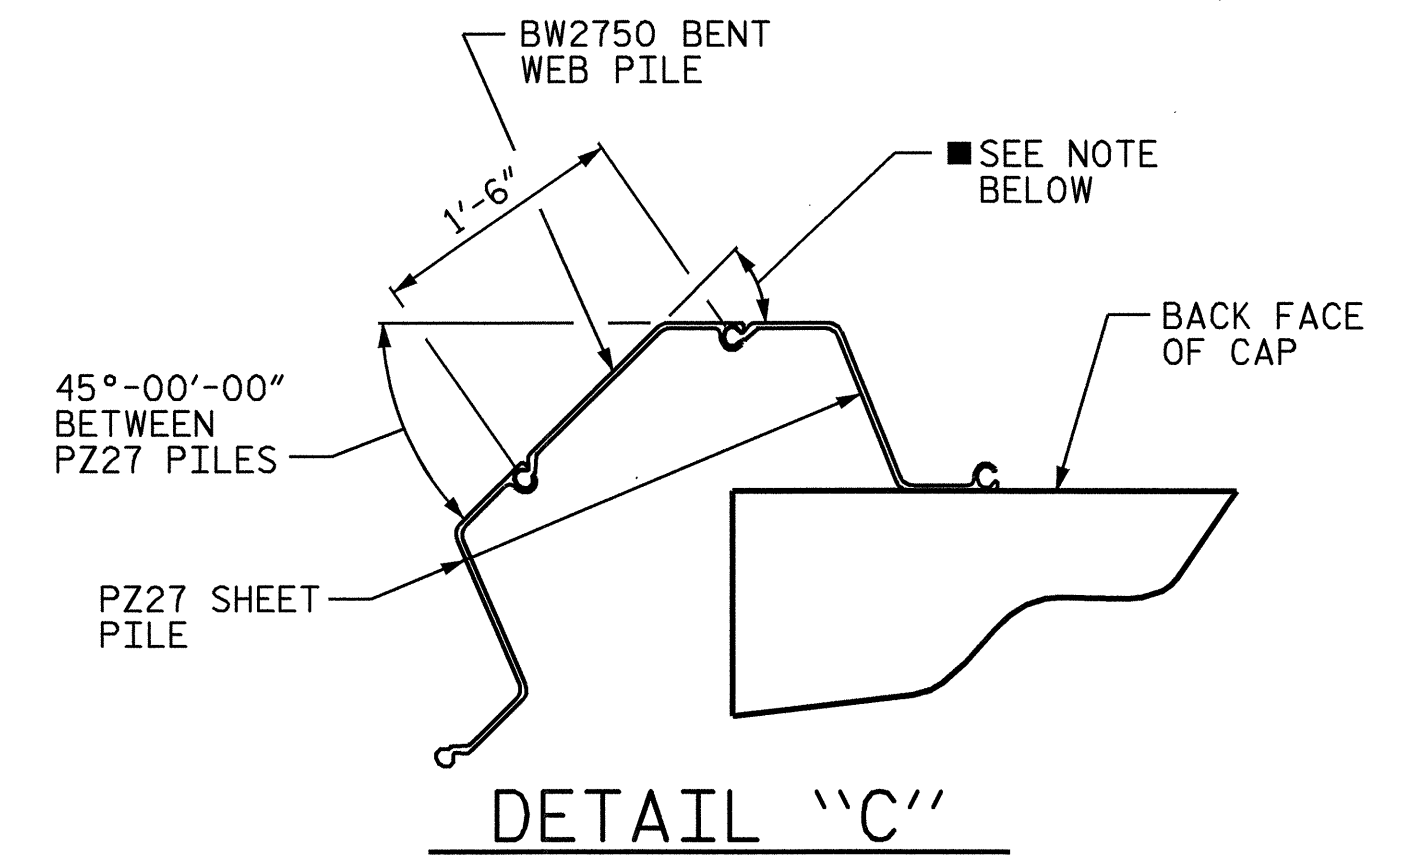

**NOTE:**  
THE BEND IN THE BENT WEB PILE SHALL BE DETERMINED BY THE FABRICATOR.

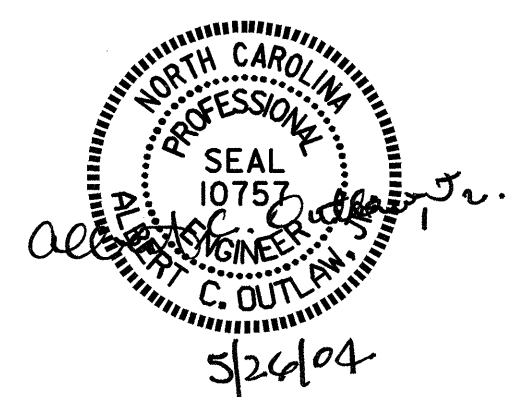

PROJECT NO. B-3348  
HYDE COUNTY  
STATION: 18+34.00 -L-

SHEET 3 OF 6

STATE OF NORTH CAROLINA  
DEPARTMENT OF TRANSPORTATION  
RALEIGH  
SUBSTRUCTURE  
END BENT No. 1  
STAGE 2

REVISIONS						SHEET NO.
NO.	BY:	DATE:	NO.	BY:	DATE:	S-19
1			3			TOTAL SHEETS
2			4			76

DRAWN BY: P.C. BREWER DATE: 2/26/04  
CHECKED BY: C.H. SIMPSON DATE: 3/15/04