



STATE OF NORTH CAROLINA
 DEPT. OF TRANSPORTATION
 DIVISION OF HIGHWAYS
 RALEIGH, N.C.

ENGLISH DETAIL DRAWING FOR
**TYPE III - SHOP CURVED
 STRUCTURE ANCHOR UNIT**

SHEET 1 OF 1
TYPE III SC

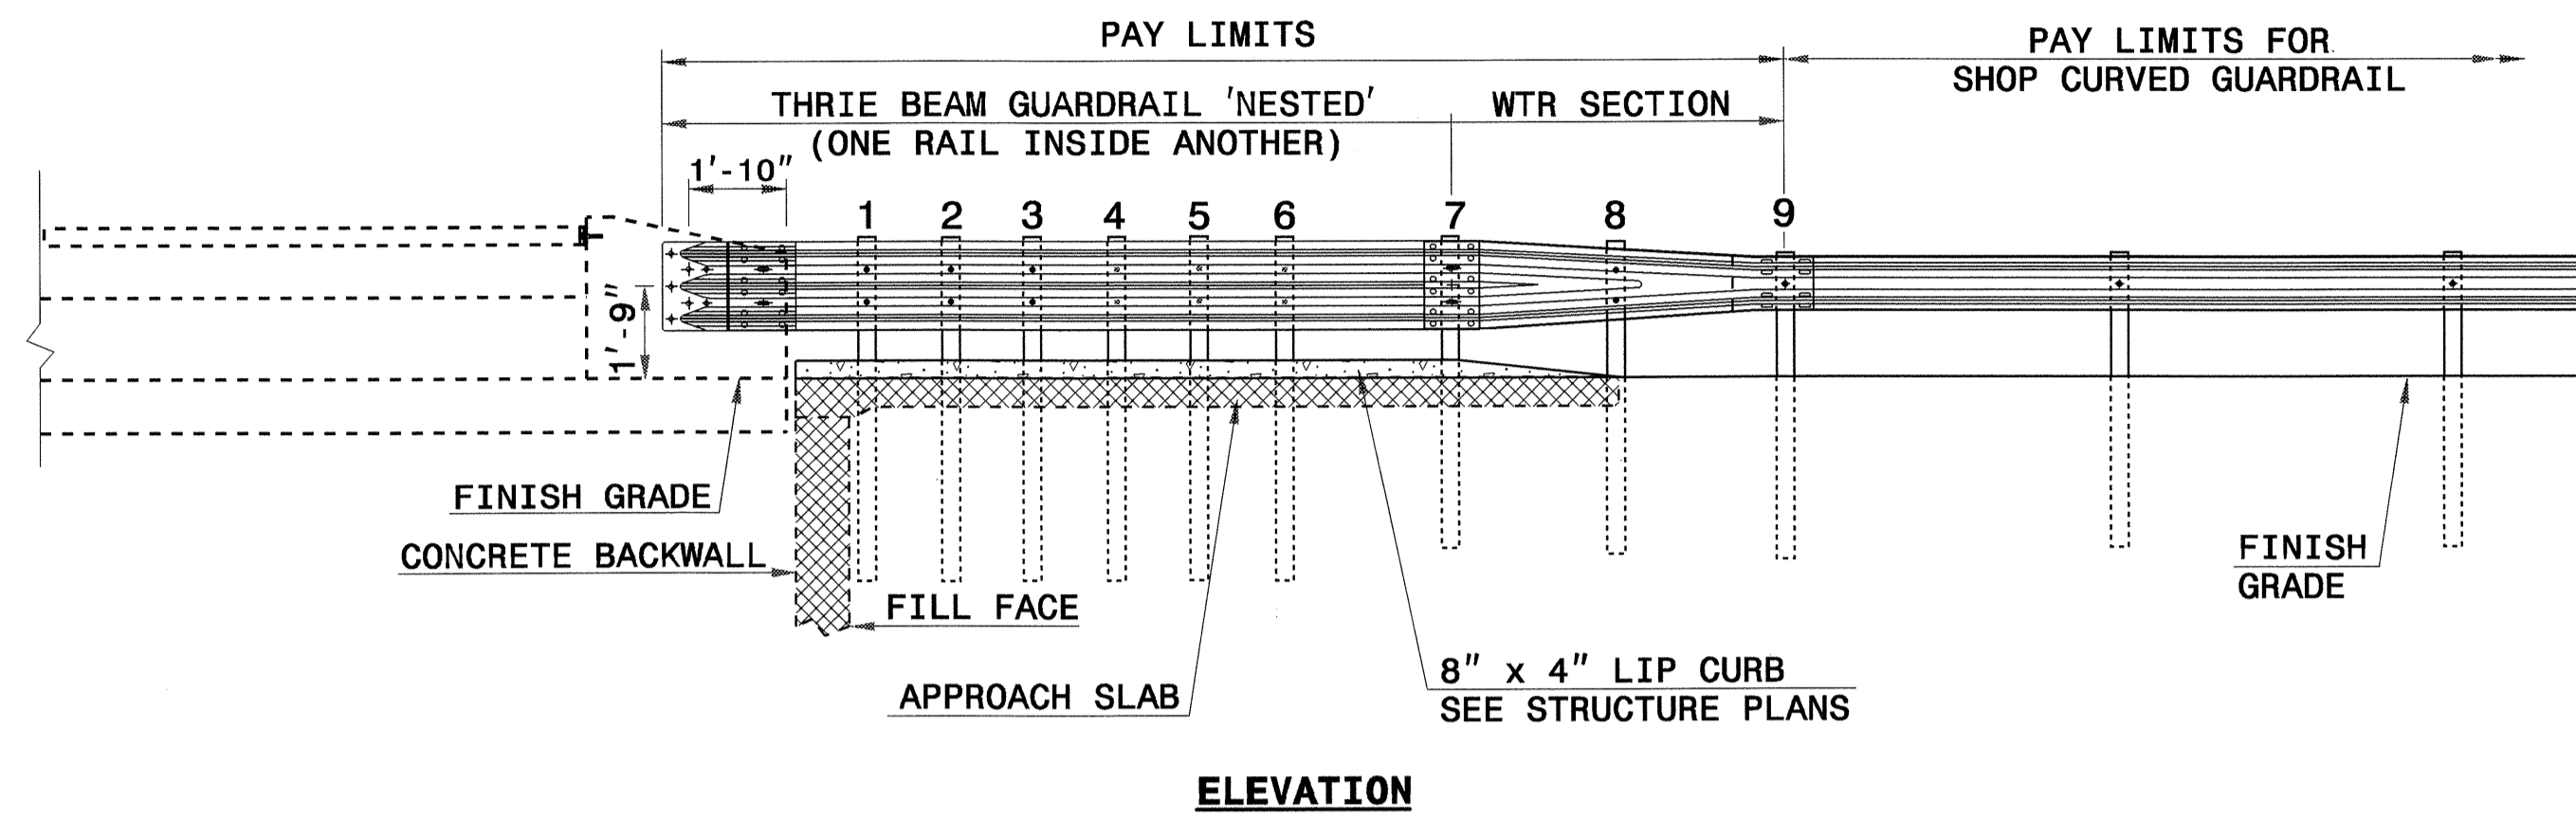

- NOTE:**
- **POST NOT REQUIRED FOR SKEW ANGLES GREATER THAN 150° OR LESS THAN 30° UNLESS OTHERWISE DIRECTED BY THE ENGINEER.
 - *THE DISTANCE FROM END OF BRIDGE RAIL TO CENTER LINE OF THE FIRST POST SHOULD BE 11½" IF CONCRETE BACKWALL IS NOT PRESENT.
 - SHOULDER BERM GUTTER MUST BE INSTALLED TO THE LIMITS 8" x 4" LIP CURB IS SHOWN IF ANCHOR UNIT IS NOT ADJACENT TO AN APPROACH SLAB.
 - MEASURE GUARDRAIL HEIGHT FROM THE TOP OF ADJACENT SURFACE (SHOULDER, BERM, OR GUTTER).
 - USE NO STEEL POSTS WITHIN THE GUARDRAIL ANCHOR UNIT LIMITS.
 - LAP JOINTS IN THE DIRECTION OF TRAFFIC FLOW.
 - SEE STANDARD 862.03 SHEET 4 FOR POST SECTIONS 1 THRU 9.

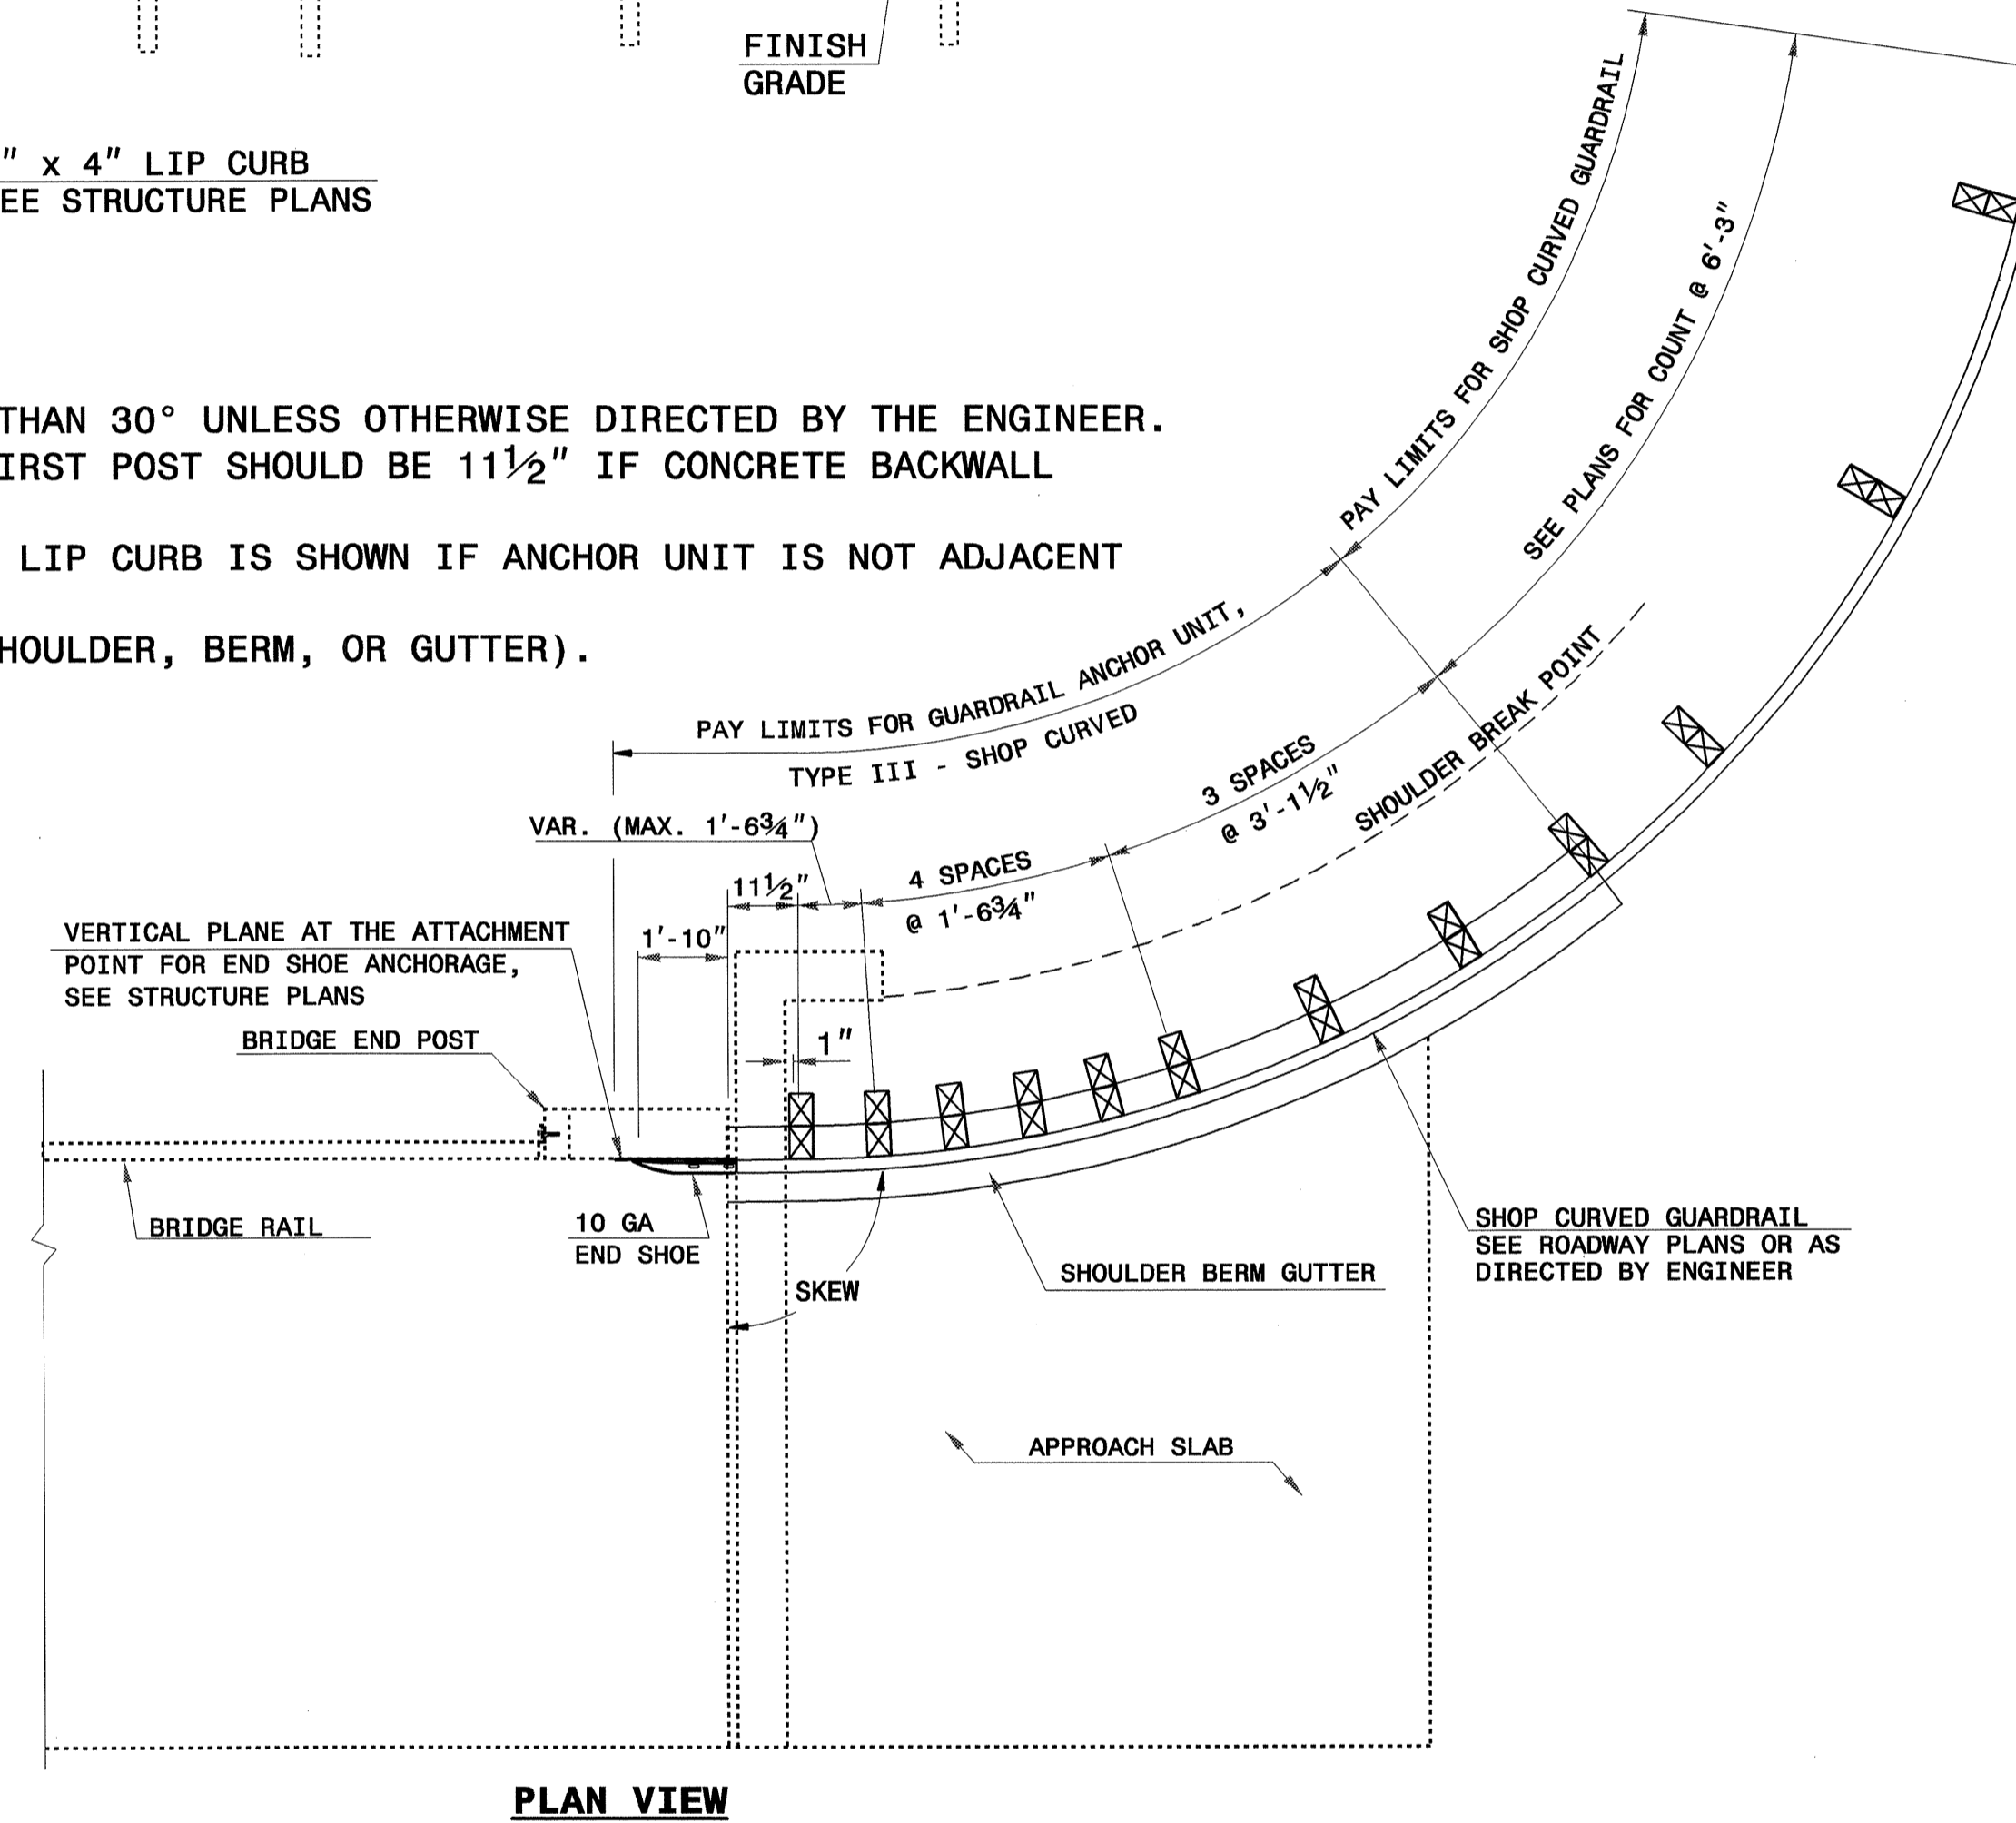

**GUARDRAIL ANCHOR UNIT, TYPE III - SHOP CURVED
 FOR ATTACHMENT TO RAIL ON BRIDGE**

SEE ROADWAY PLANS AND PROVISIONS FOR END TREATMENT

STATE OF NORTH CAROLINA
 DEPT. OF TRANSPORTATION
 DIVISION OF HIGHWAYS
 RALEIGH, N.C.

ENGLISH DETAIL DRAWING FOR
**TYPE III - SHOP CURVED
 STRUCTURE ANCHOR UNIT**

SHEET 1 OF 1
TYPE III SC



**DESIGN SERVICES UNIT
 STANDARDS AND SPECIAL DESIGN**
 Office 919-250-4128 FAX 919-250-4119

SEE PLATE FOR TITLE

ORIGINAL BY: E.E. WARD	DATE: 4-4-02
MODIFIED BY: rnbritt	DATE: 2-16-04
CHECKED BY: <i>A. B. Wingo</i>	DATE: 2-17-04
FILE SPEC.: details\nrbritt\english\B3348\typeIIIsc.dgn	

5/14/99
 16-FEB-2004 11:36
 W:\Special_Details\nb\english\B3348 type III sc.dgn
 RNBritt AT DS203039