



8/23/99

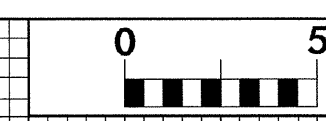

PROJ. REFERENCE NO.	SHEET NO.
B-3348	X-22

70 60 50 40 30 20 10 0 10 20 30 40 50 60 70

5 5

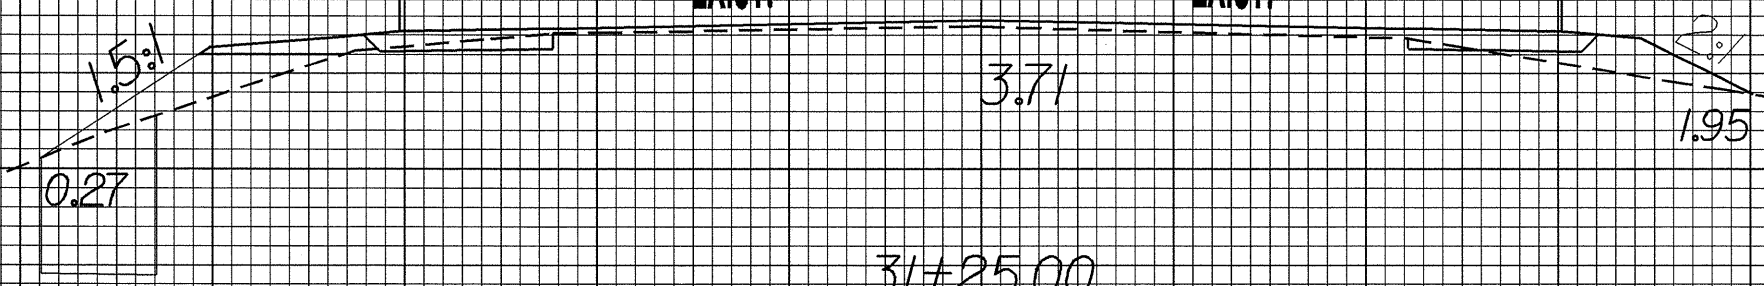

70 60 50 40 30 20 10 0 10 20 30 40 50 60 70

30-MAR-2004 07:08
JDGraham AT RD212398