






8/23/99

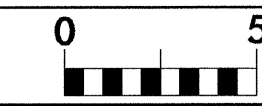

PROJ. REFERENCE NO.
B-3348

SHEET NO.
X-15

70 60 50 40 30 20 10 0 10 20 30 40 50 60 70

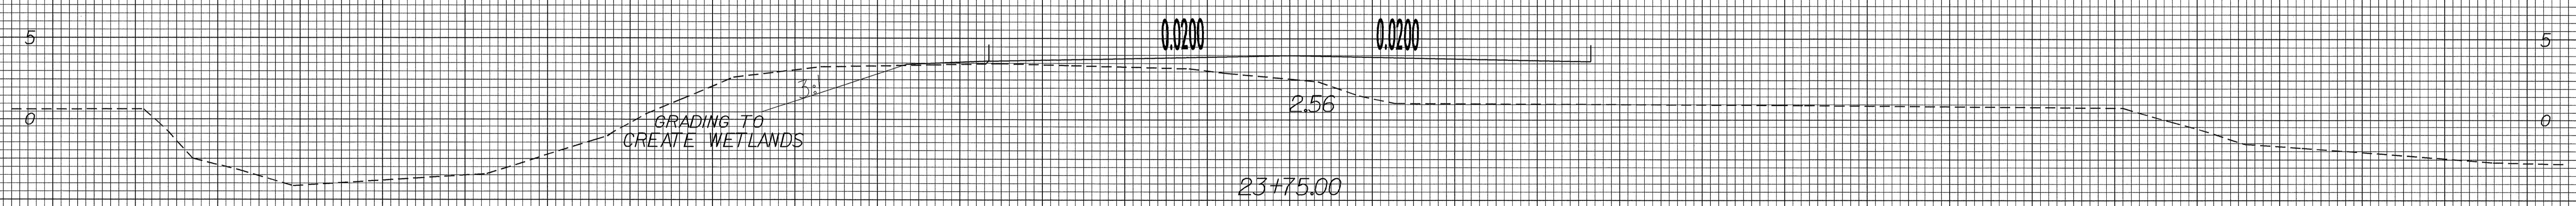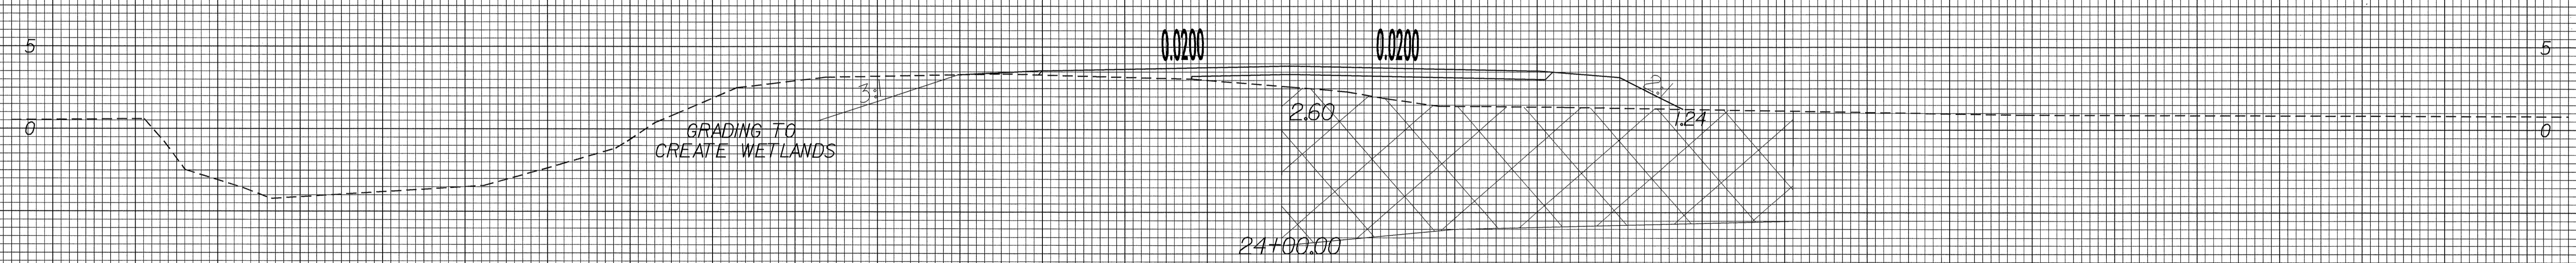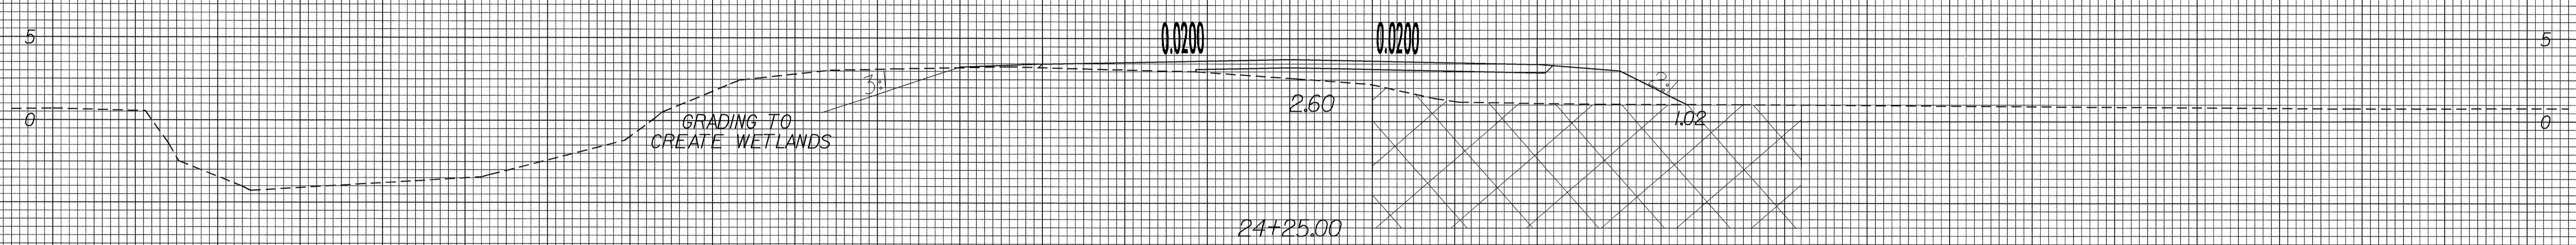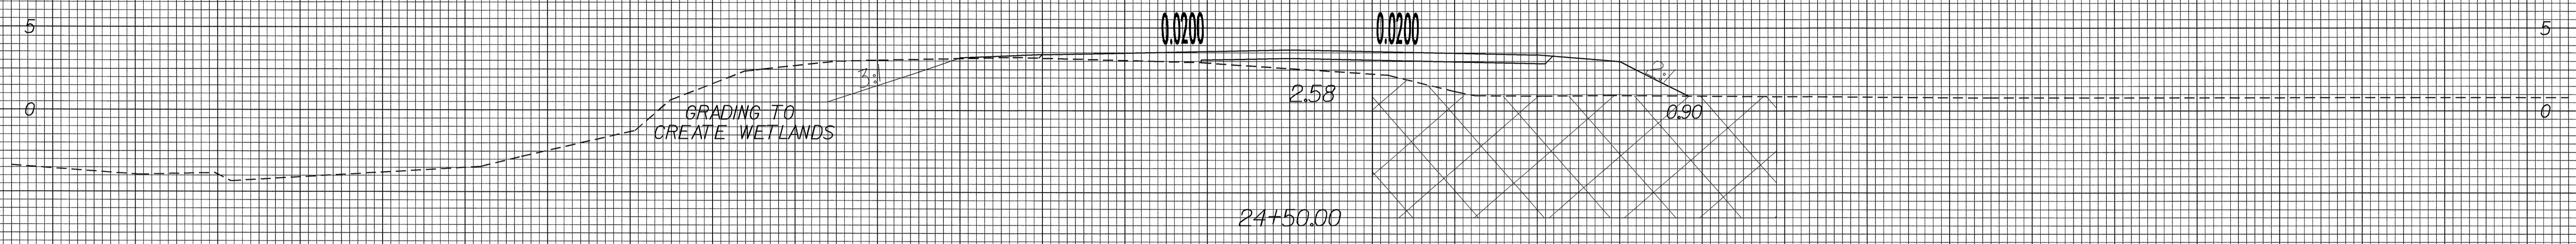

70 60 50 40 30 20 10 0 10 20 30 40 50 60 70

30-MAR-2004 07:06
JDG.dwg AT RD212398