

PLAN VIEW OF DRIVEWAY

NOTE: SEE PLANS FOR LOCATION

GENERAL NOTES:


USE CLASS "A" CONCRETE WITH #4 REINFORCING STEEL BARS AT 12" CTRS.

ALL CONSTRUCTION TO BE DONE IN ACCORDANCE WITH STANDARD ROADWAY SPECIFICATIONS (SECTION 1000).


CONSTRUCTION OF DRIVEWAY SHALL BE AS DIRECTED BY THE ENGINEER.

NOTE CONTRACT PROPOSAL FOR ANY INFORMATION RELATIVE TO CONCRETE PAYMENTS.

The Reinforced Drop Curb shall be constructed in accordance with the detail on plan sheet 2-W. The Drop Curb will be included in the contract pay item for 200mm concrete driveway (reinforced normal drive)

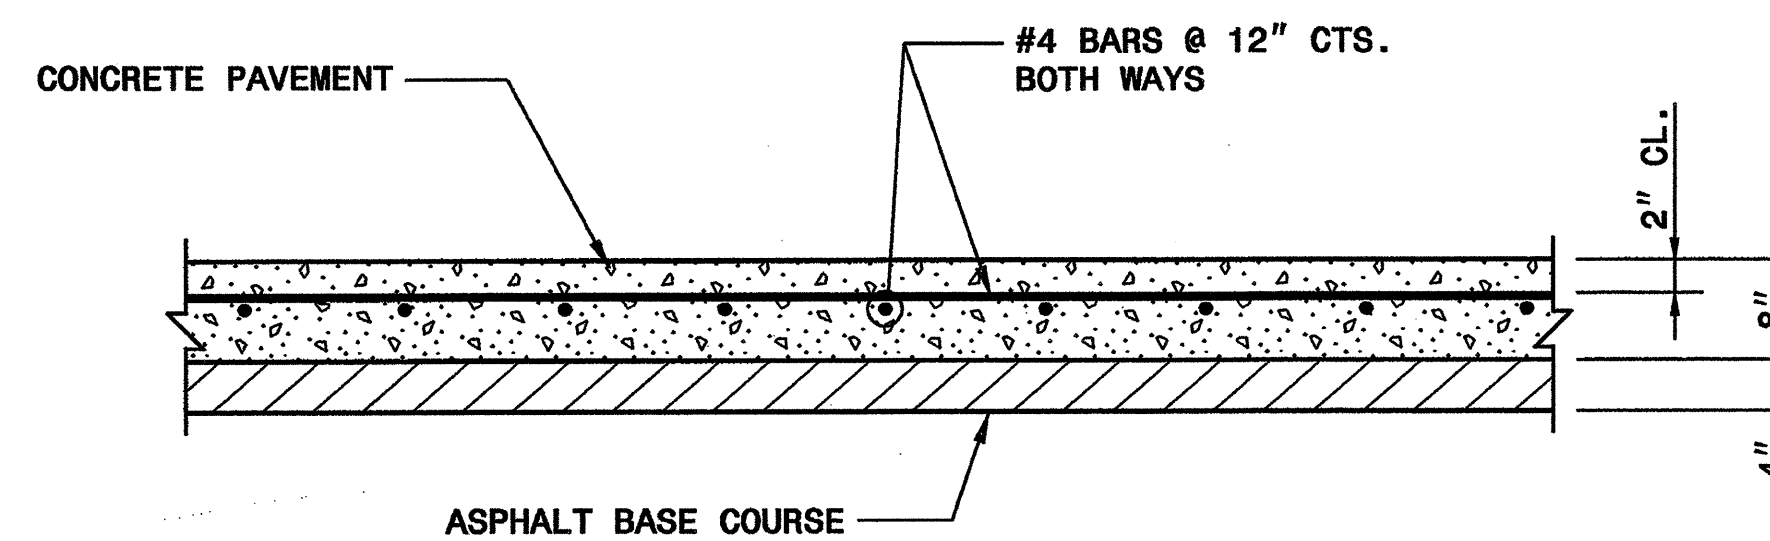

SECTION A-A

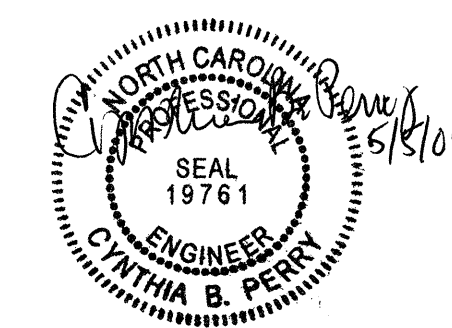

**DESIGN SERVICES UNIT
STANDARDS AND SPECIAL DESIGN**
Office 919-250-4128 FAX 919-250-4119

**DETAIL OF REINFORCED
CONCRETE DRIVEWAY**

ORIGINAL BY: I.S. Spell DATE: 10-21-02
 MODIFIED BY: DATE: _____
 CHECKED BY: DATE: 1-02
 FILE SPEC.: w:\spell\details\stand\driv_wire_eng.dgn

5/14/99
 23 OCT 2002 12:40
 w:\spell\stand\driv_wire_eng.dgn
 spell - A
 05196510