
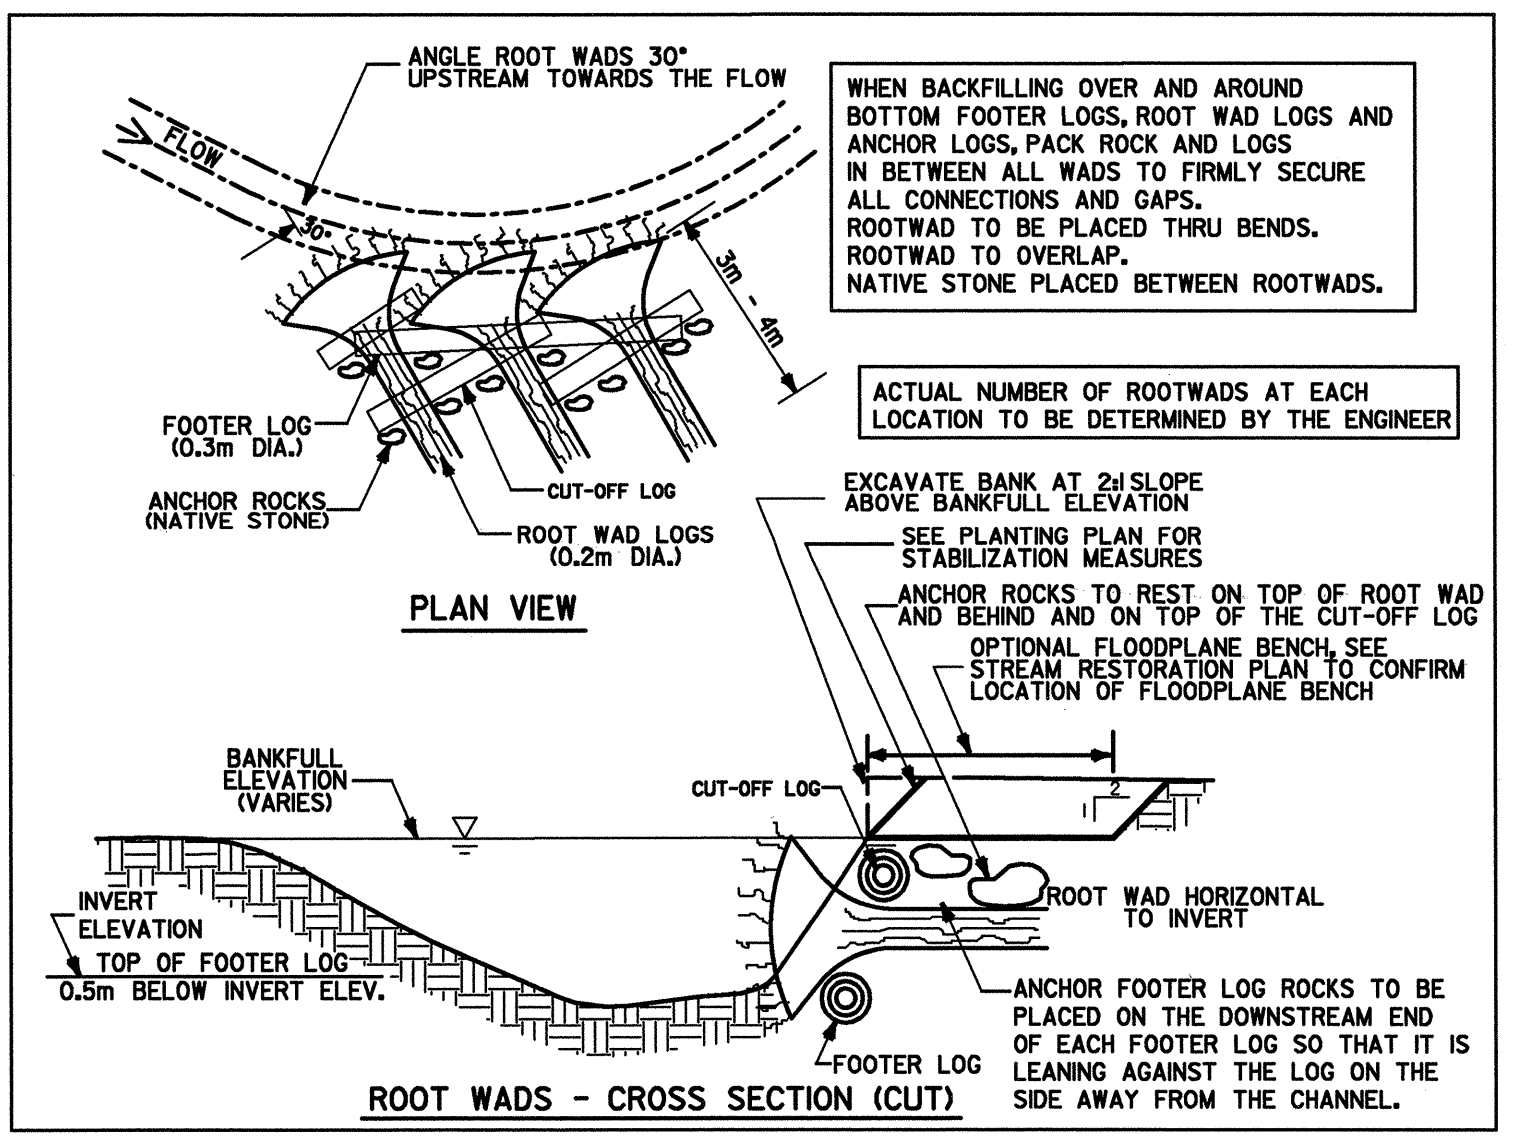
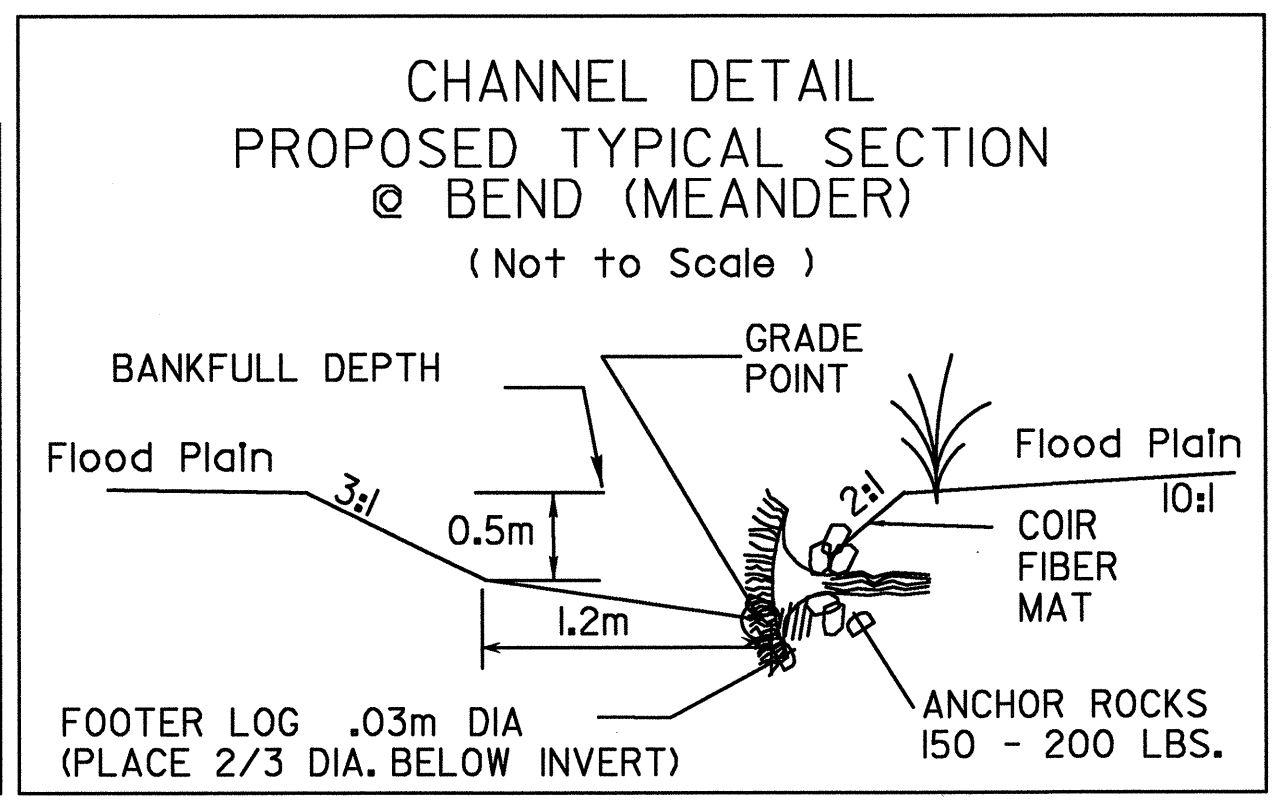
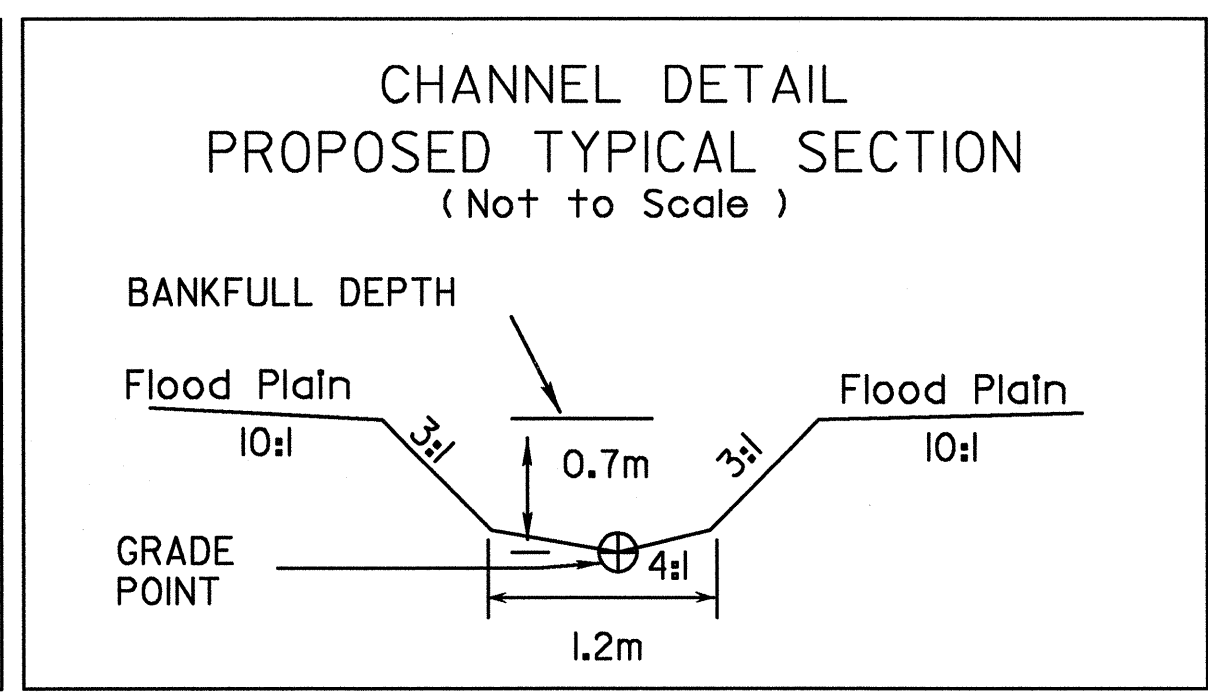


NOTES:
 1. ROOTWADS TO BE SPACED 4x DIAMETER OF ROOT BASE
 2. PLANTINGS SHOULD BE PLACED ABOVE BANKFULL DEPTH

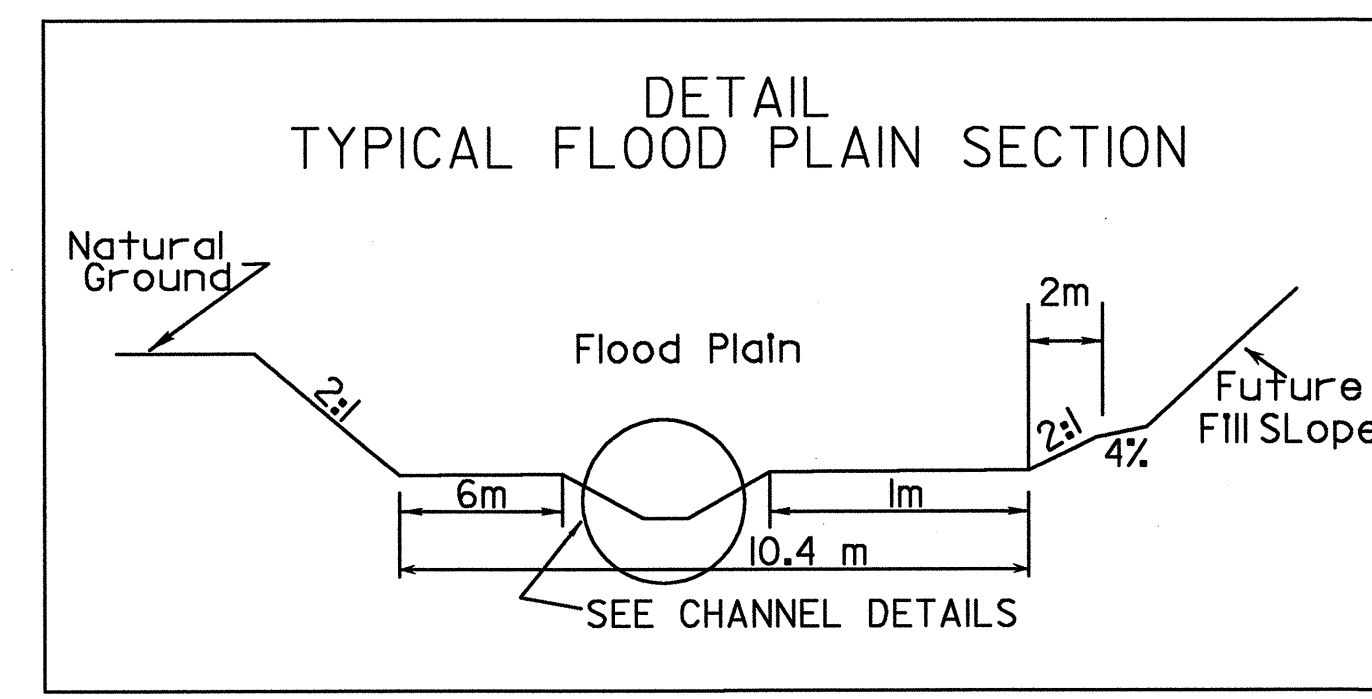

REVISIONS