


See Sheet I-A For Index of Sheets
See Sheet I-B For Conventional Symbols

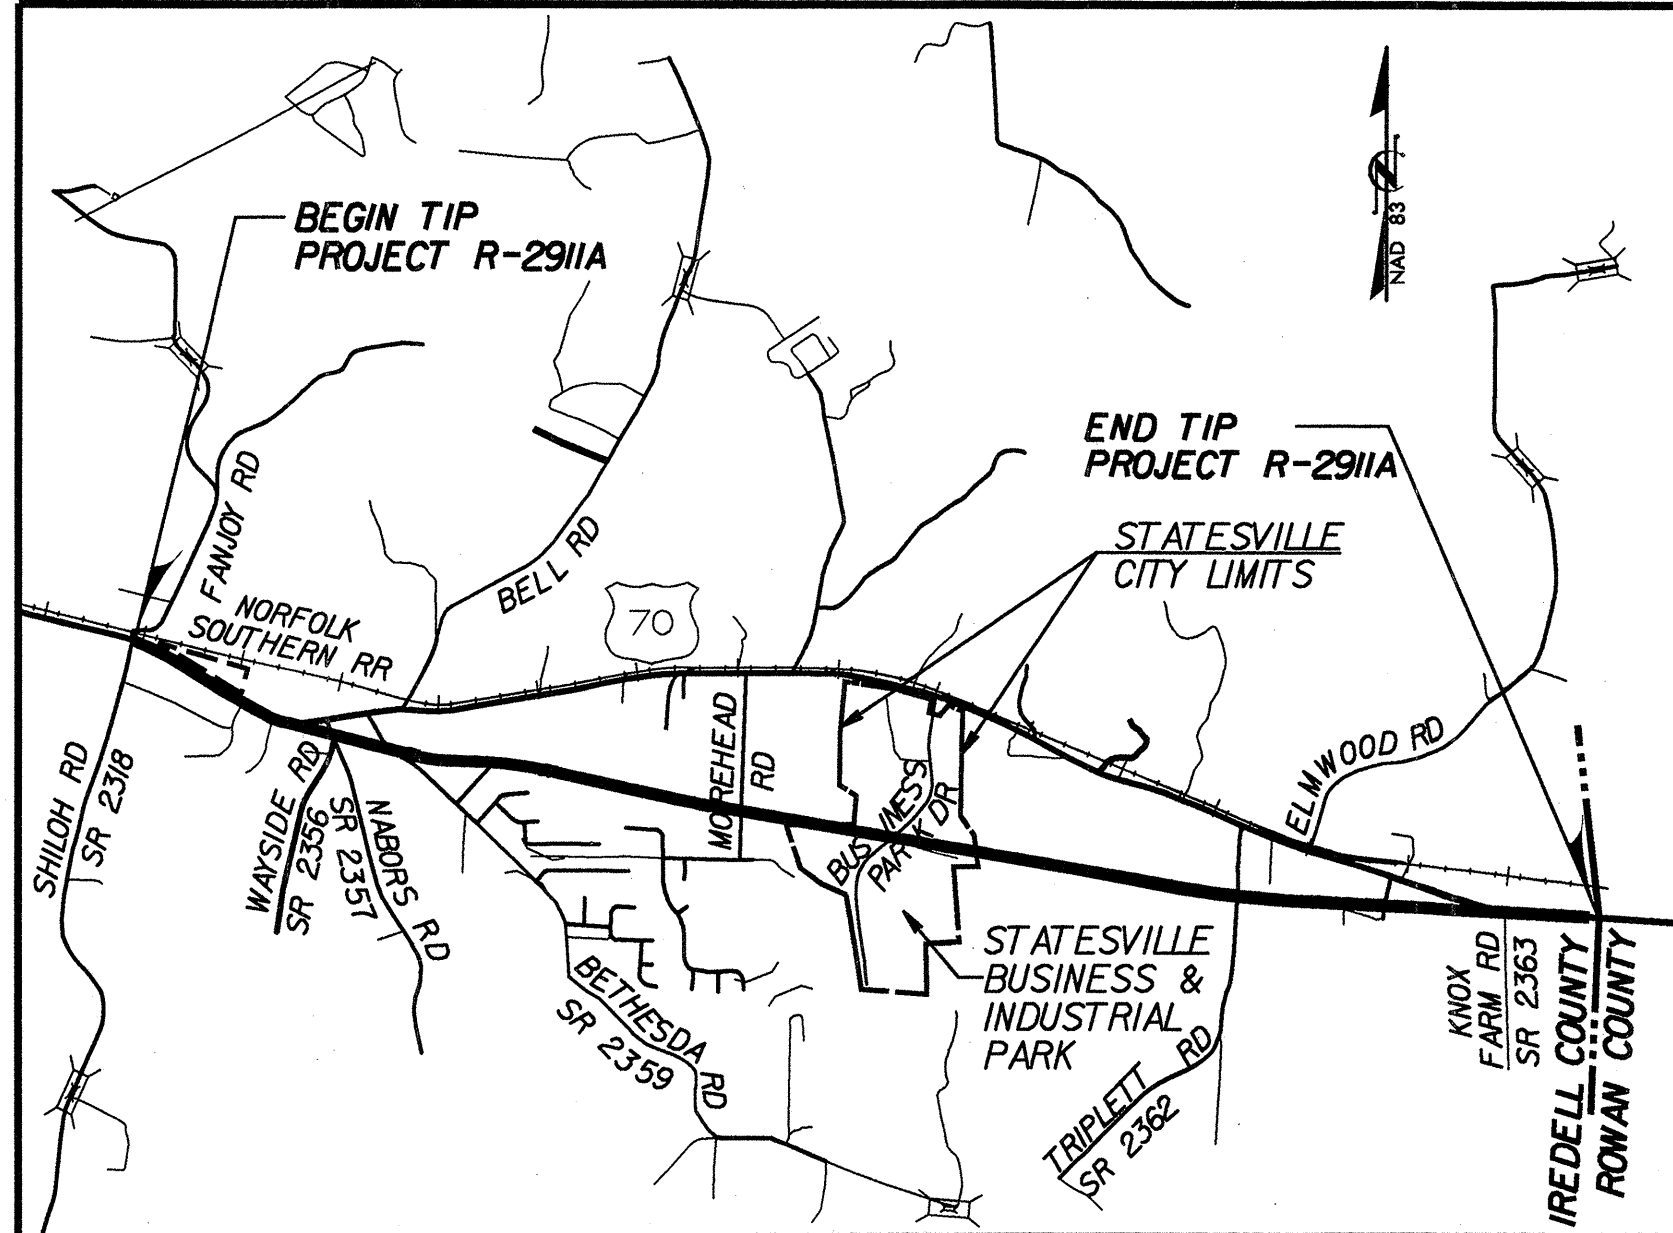

VICINITY MAP FOR STATE PROJECT R-2911A

STATE OF NORTH CAROLINA DIVISION OF HIGHWAYS

IREDELL COUNTY




ALL DIMENSIONS IN THESE
PLANS ARE IN METERS
UNLESS OTHERWISE SHOWN

STATE	STATE PROJECT REFERENCE NO.	SHEET NO.	TOTAL SHEETS
N.C.	TIP# R-2911A	1	
WBL NO.	P.A. PROJ. NO.	DESCRIPTION	
34517.1.1	STP-70(39)	P.E.	
34517.2.2	STP-70(54)	R/W & UTIL.	
34517.3.5	STP-70(75)	CONSTR.	

**LOCATION: U.S. 70 FROM SR 2318 NEAR STATESVILLE
TO THE ROWAN COUNTY LINE**

**TYPE OF WORK: GRADING, DRAINAGE, PAVING,
CULVERTS, STRUCTURES, SIGNING, AND SIGNALS**

PART 1 OF 2

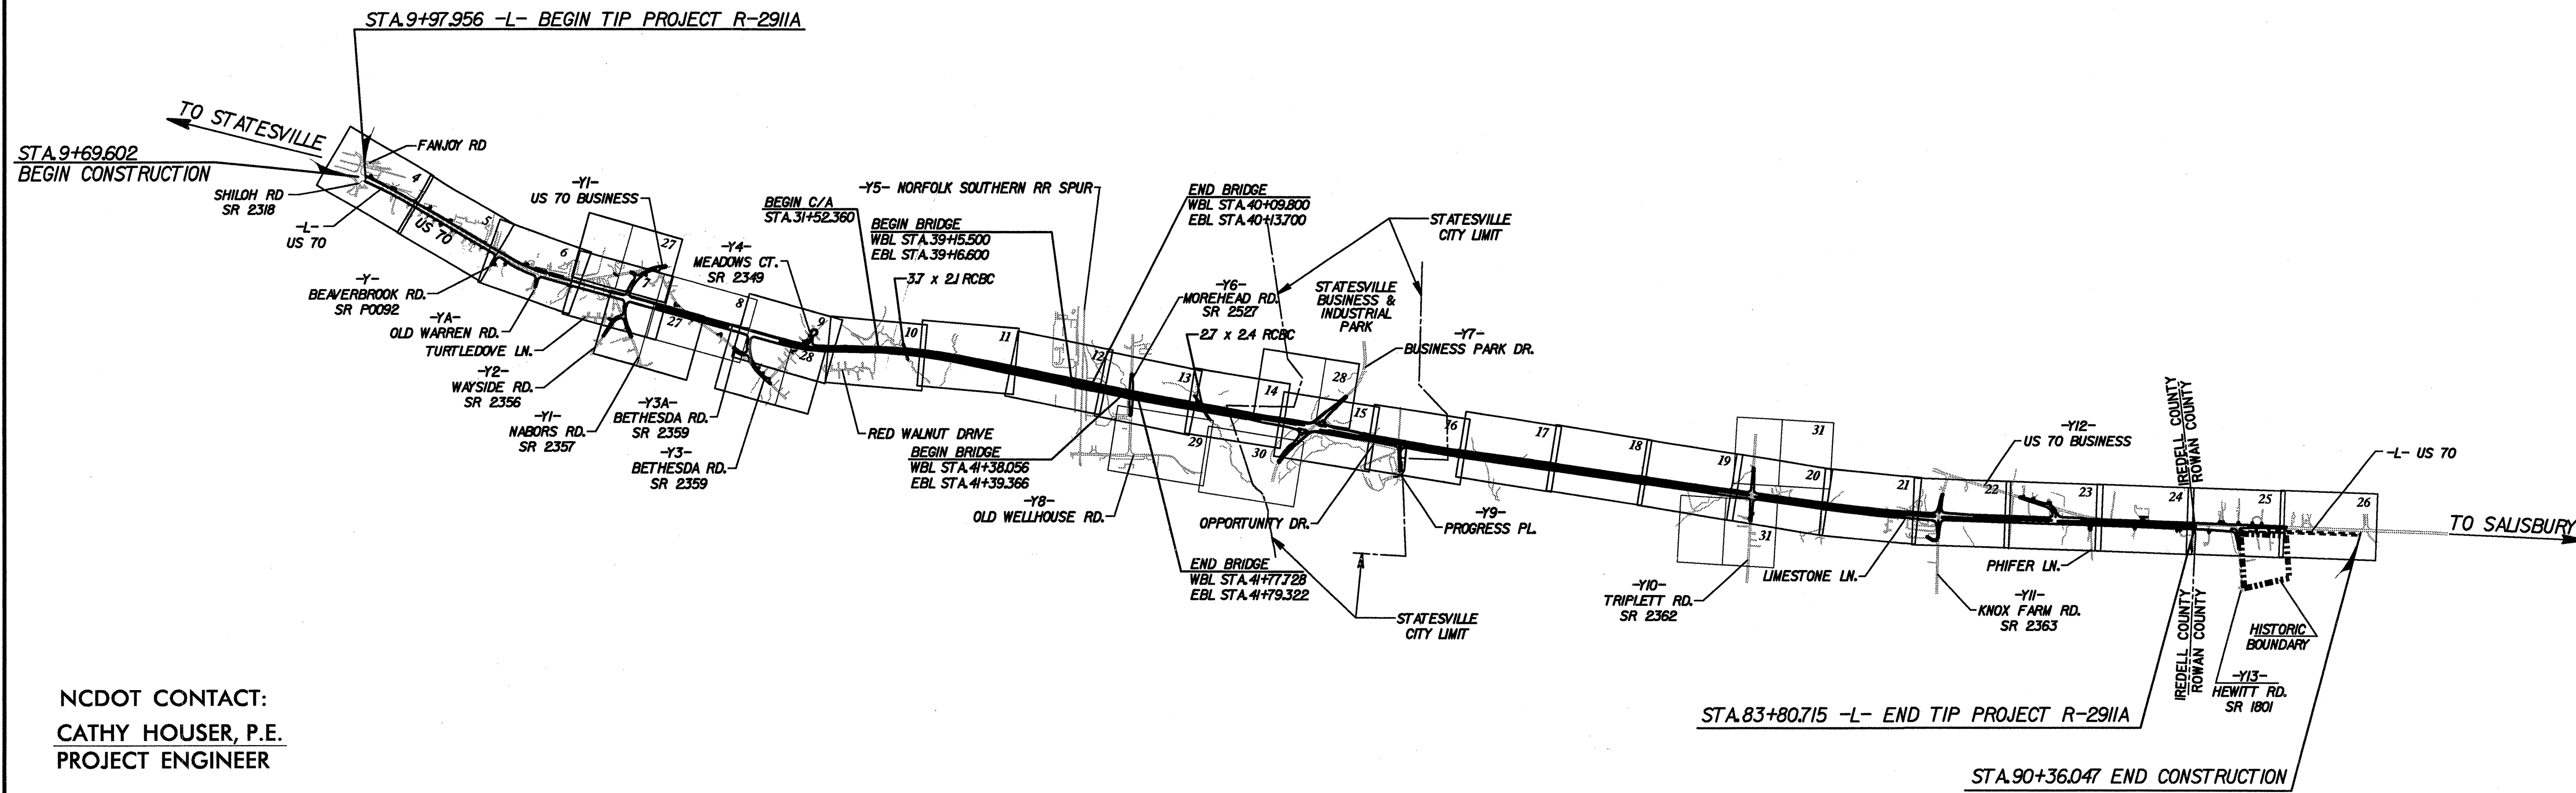

NCDOT CONTACT:
CATHY HOUSER, P.E.
PROJECT ENGINEER



TIP PROJECT: R-2911A

CONTRACT: C200809