




PROJ. REFERENCE NO.	SHEET NO.
R-2911A	TCP-43

SIGN DETAIL
SCALE 1:15

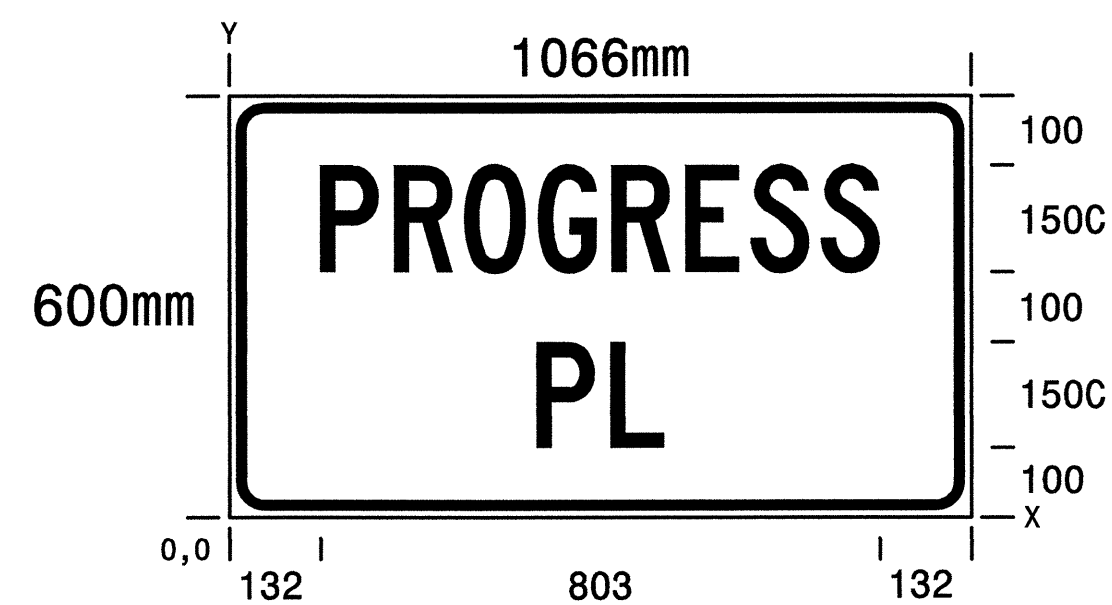


N. C. DEPARTMENT OF TRANSPORTATION DIVISION OF HIGHWAYS TRAFFIC ENGINEERING BRANCH	
SIGN NUMBER: SPO3335	DESIGN BY: A HUSSEY DATE: 8/12/03
TYPE: D	CHECKED BY: STD, #: 0
QUANTITY:	PROJECT ID: R-2911A DIV:
WIDTHxHEIGHT: 1066mm x 600mm	BACKGROUND COLOR: ORANGE
SIGN AREA: 0.64 SQ.M	COPY COLOR: BLACK
BORDER TYPE: RECESSED	TO BE MOUNTED WITH DETOUR SIGNING
RECESS: 10	
BORDER WIDTH: 15	
RADII: 40	
NOTES: -Legend and border shall be direct applied non-reflective sheeting. -Background shall be Type I reflective sheeting.	

DIMENSIONS IN mm

SPACINGS ARE TO START OF NEXT LETTER

Y FONT	LETTER SPACINGS										HT LEN	
350	P	R	O	G	R	E	S	S				150
C	132	106	101	106	106	94	101	83	132			803
100	P	L									150	
C	442	106	77	442							182	

SIGN DETAIL
SCALE 1:15

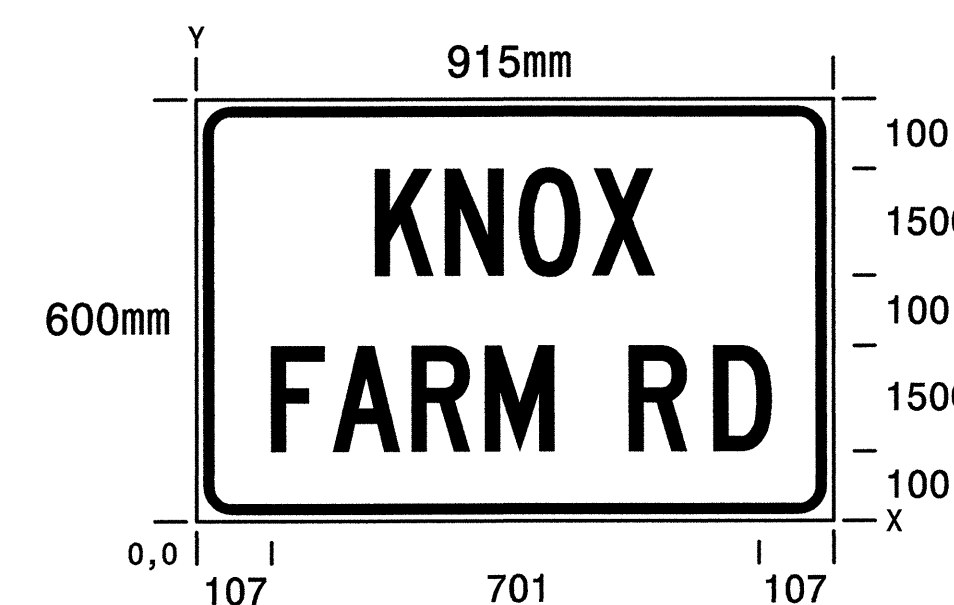

N. C. DEPARTMENT OF TRANSPORTATION DIVISION OF HIGHWAYS TRAFFIC ENGINEERING BRANCH	
SIGN NUMBER: SPO3334	DESIGN BY: A HUSSEY DATE: 8/12/03
TYPE: D	CHECKED BY: STD, #: 0
QUANTITY:	PROJECT ID: R-2911A DIV:
WIDTHxHEIGHT: 915mm x 600mm	BACKGROUND COLOR: ORANGE
SIGN AREA: 0.55 SQ.M	COPY COLOR: BLACK
BORDER TYPE: RECESSED	TO BE MOUNTED WITH DETOUR SIGNING
RECESS: 10	
BORDER WIDTH: 15	
RADII: 40	
NOTES: -Legend and border shall be direct applied non-reflective sheeting. -Legend and border shall be direct applied Type I reflective sheeting.	

DIMENSIONS IN mm

SPACINGS ARE TO START OF NEXT LETTER

Y FONT	LETTER SPACINGS										HT LEN
350	K	N	O	X							150
C	257	101	106	106	89	257					402
100	F	A	R	M	R	D					150
C	107	89	113	106	99	105	83	106	107		701

p:\TRAFFIC\Sub_jobs\2911a\F1007\Spec_sign_des\sign.dgn
 08/18/2003 08:37:57 AM

Plans prepared by:
KO & ASSOCIATES, P.C.
 Consulting Engineers
 1011 SCHAUB DR., SUITE #202
 RALEIGH, N.C. 27606
 For Division of Highways

APPROVED: <i>Mark Acuff</i> DATE: 8/12/03 	TEMPORARY DETOUR SIGNS		REVISIONS <table border="1"> <tr><td> </td><td> </td></tr> <tr><td> </td><td> </td></tr> <tr><td> </td><td> </td></tr> <tr><td> </td><td> </td></tr> </table>								
SCALE: NONE DATE: 8-20-03 DWG. BY: G.E.P. DESIGN BY: G.E.P. REVIEWED BY: M.S.A.		CADD FILE:									