


STATE OF NORTH CAROLINA
DIVISION OF HIGHWAYS


IREDELL COUNTY

LOCATION: US 70 FROM SR 2318 NEAR STATESVILLE
TO THE ROWAN COUNTY LINE

TYPE OF WORK: COMMUNICATIONS CABLE AND
CONDUIT ROUTING

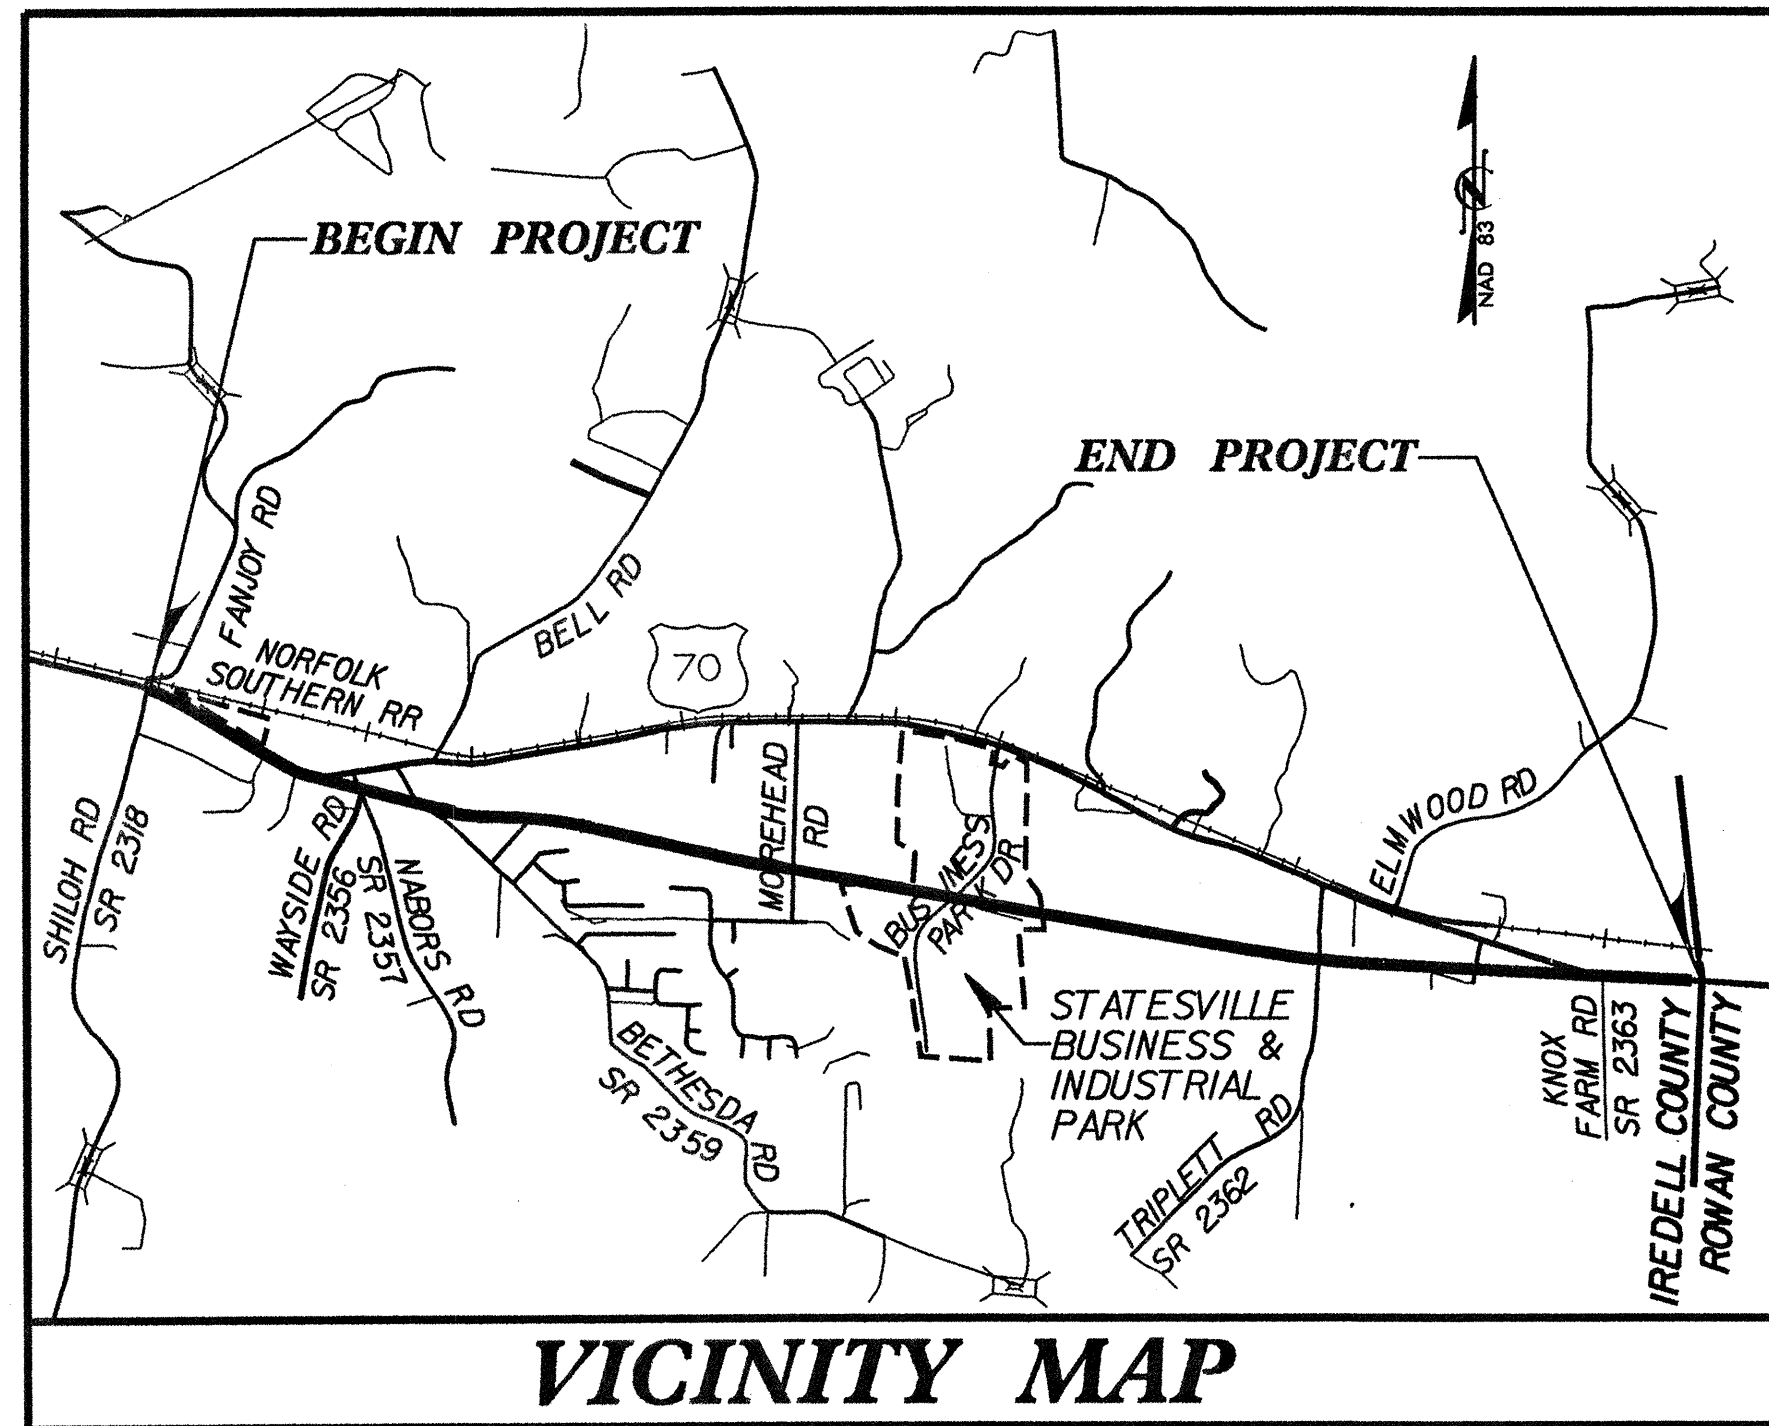

R-2911A

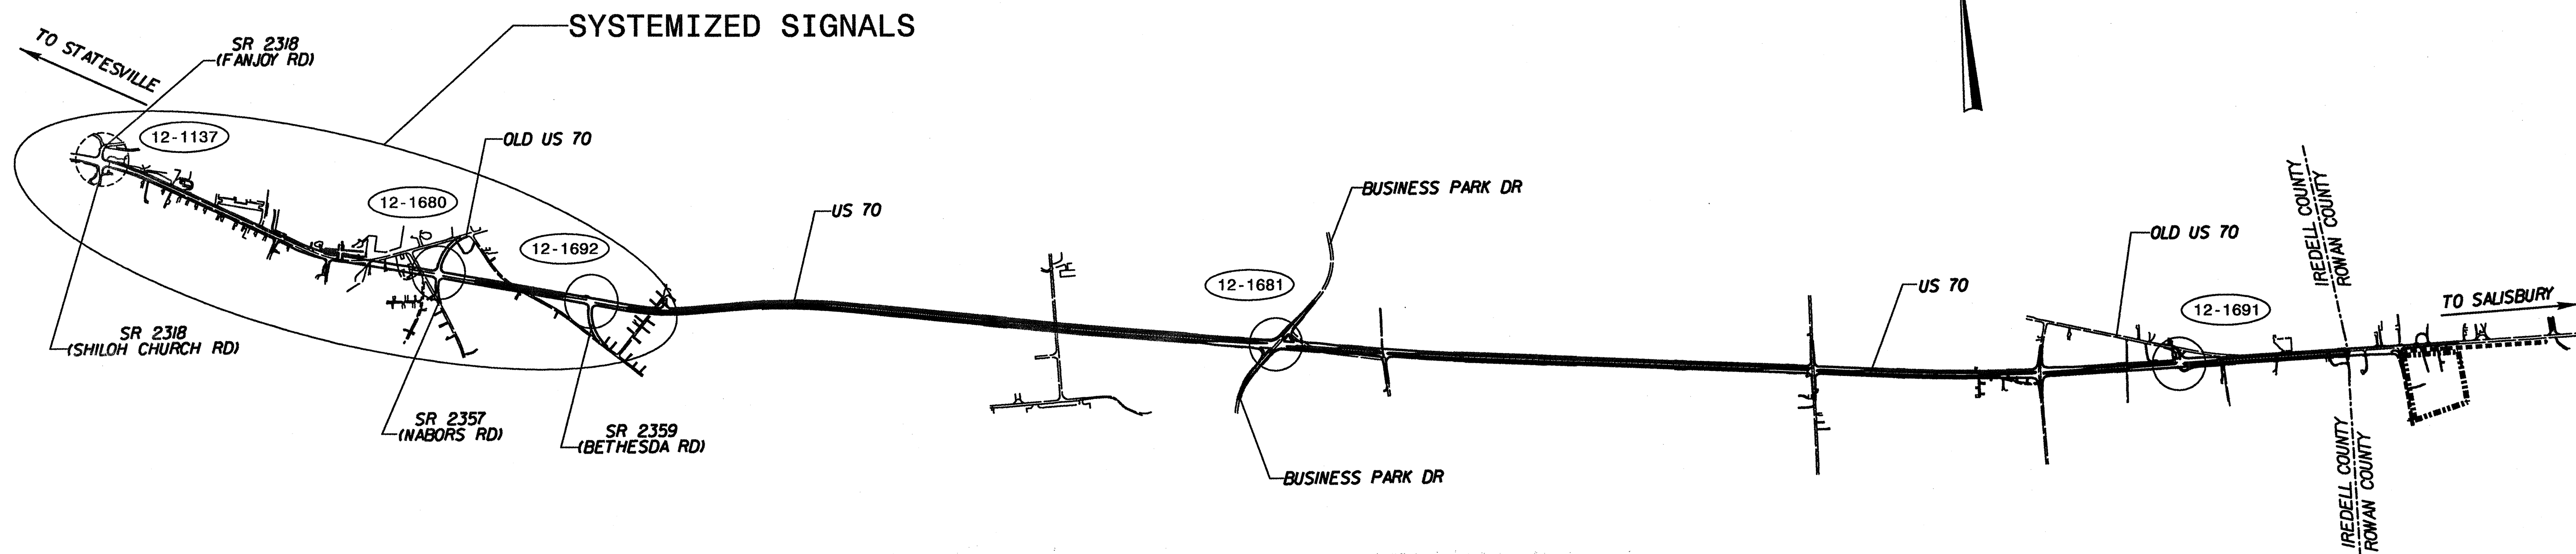
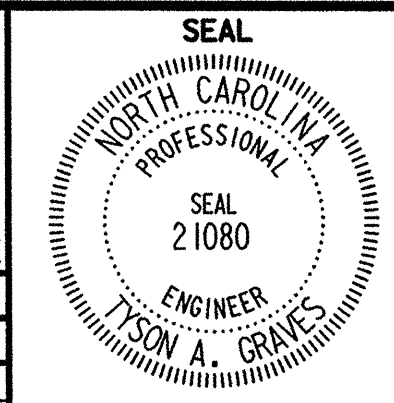


THE FOLLOWING ROADWAY STANDARDS AS APPEAR IN "ROADWAY STANDARD DRAWINGS" ROADWAY DESIGN UNIT - N. C. DEPARTMENT OF TRANSPORTATION - RALEIGH, N. C. DATED JANUARY 2002 ARE APPLICABLE TO THIS PROJECT BY REFERENCE HEREBY ARE CONSIDERED A PART OF THESE PLANS.

STD. NO.	TITLE
1715.01	UNDERGROUND CONDUIT
1716.01	JUNCTION BOXES
1720.01	WOOD POLES METHOD OF ATTACHMENT AND GROUNDING
1721.01	GUY ASSEMBLIES
1730.01	FIBER-OPTIC CABLE SPARE CABLE STORAGE
1730.02	FIBER-OPTIC CABLE CONDUIT INSTALLATION
1733.01	DELINEATOR MARKERS



ARCADIS
G & M of North Carolina, Inc.
WWW.ARCADIS-US.COM
801 Corporate Center Drive, Suite 300
Raleigh, NC 27607-5073
Tel: 919/854-1262 Fax: 919/854-5448

 Prepared in the Offices of: STATE OF NORTH CAROLINA DEPARTMENT OF TRANSPORTATION Traffic Management Systems	COMMUNICATIONS CABLE AND CONDUIT ROUTING PLANS		 SEAL NORTH CAROLINA PROFESSIONAL ENGINEER JASON A. GRAVES SEAL 21080
	DIVISION 12 IREDELL COUNTY E. OF STATESVILLE PLAN DATE: AUGUST 2002 REVIEWED BY: K. MILAN PREPARED BY: X. FAN REVIEWED BY:		
SCALE 0 N/A NONE	SEAL NOT VALID UNLESS SIGNED AND DATED SIGNATURE DATE CADD File name:		