



STATE OF NORTH CAROLINA  
 DIVISION OF HIGHWAYS  
**IREDELL COUNTY**

**LOCATION: US 70 FROM SR 2318 NEAR STATESVILLE  
 TO THE ROWAN COUNTY LINE**  
**TYPE OF WORK: TRAFFIC SIGNALS**

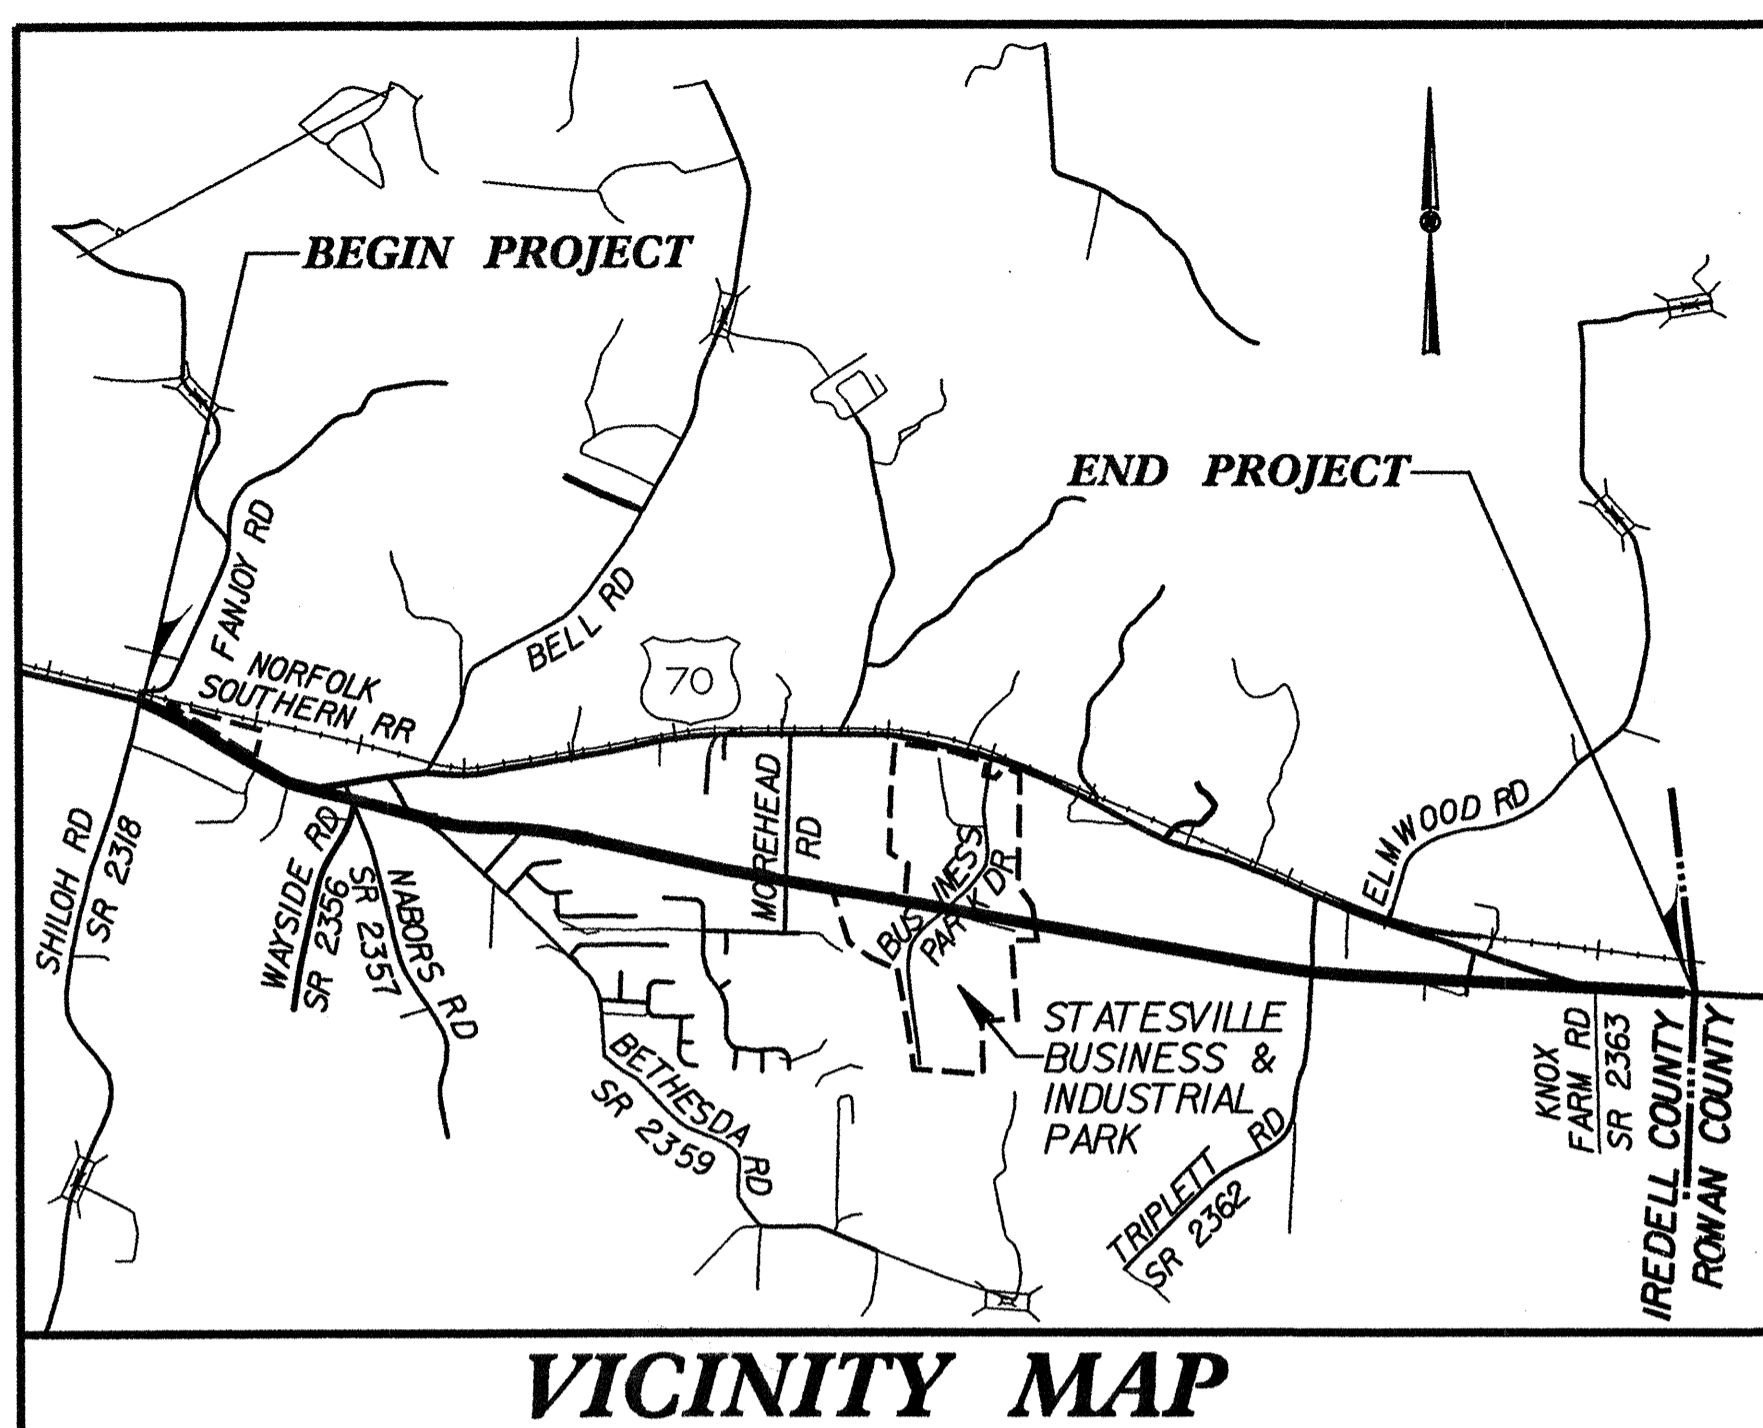

R-2911A

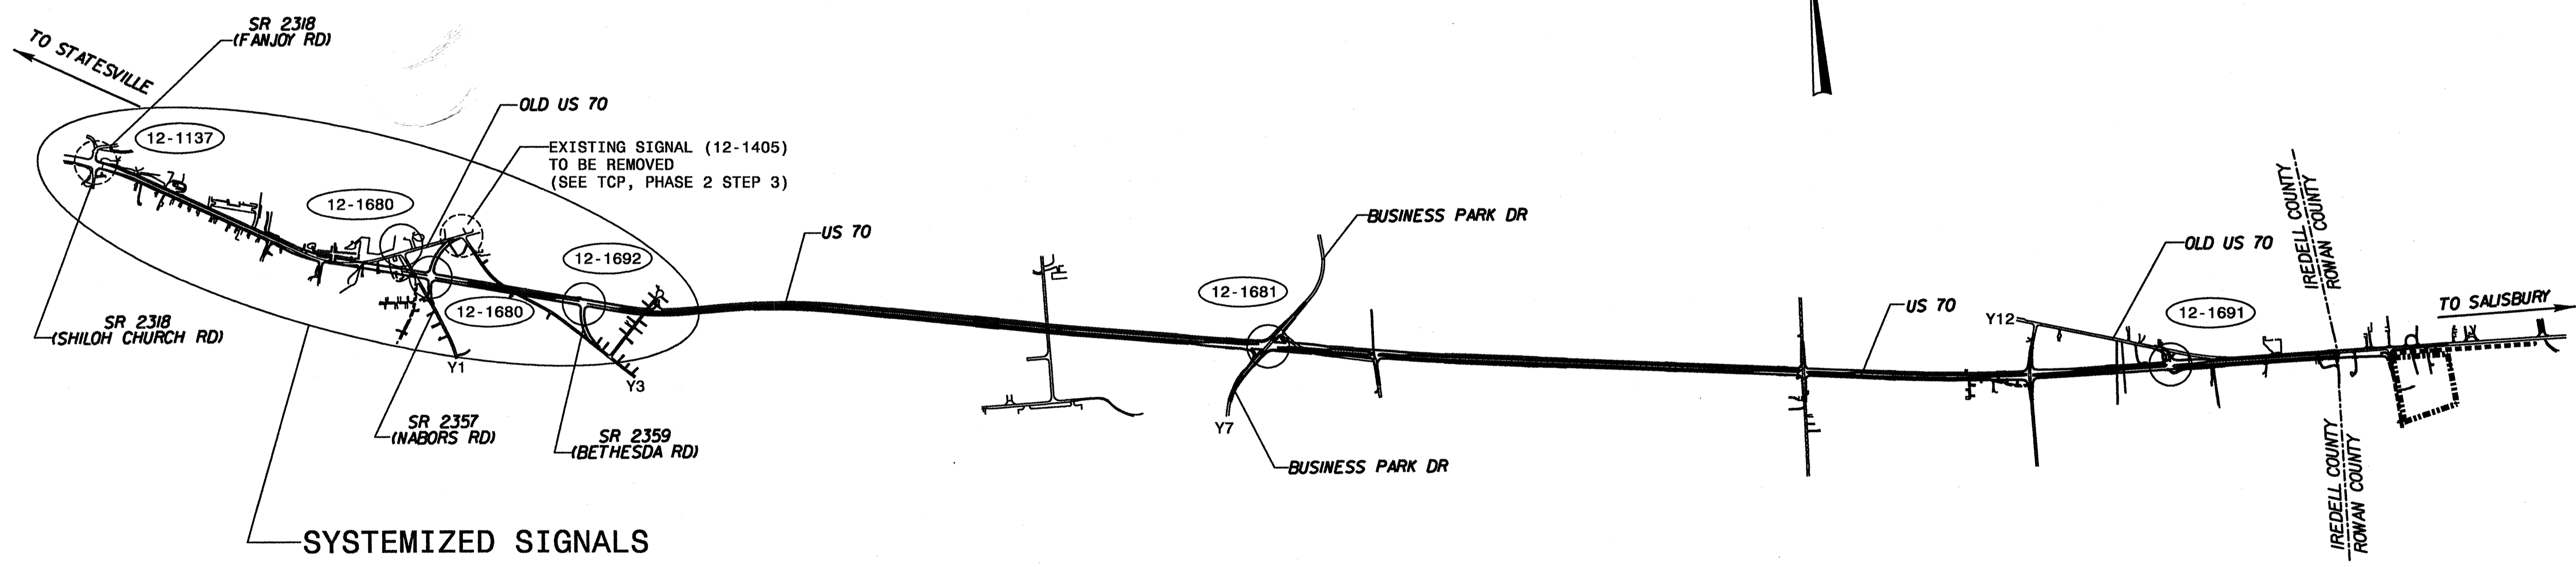

**PLANS PREPARED BY:**

ARCADIS G&M  
 of North Carolina, Inc.  
 TYSON A. GRAVES, P.E.  
 KENNETH E. MILAM, P.E.  
 XUEJUN FAN, E.I.

**INDEX OF PLANS**

| SHEET NUMBER | SIGNAL INVENTORY NUMBER | LOCATION /DESCRIPTION                          |
|--------------|-------------------------|--|
| SIG. 1       | ---                     | TITLE SHEET                                    |
| SIG. 2-7     | 12-1137                 | US 70 AT SR 2318 (FANJOY RD /SHILOH CHURCH RD) |
| SIG. 8-13    | 12-1680                 | US 70 AT SR 2357 (NABORS RD)                   |
| SIG. 14-17   | 12-1692                 | US 70 AT SR 2359 (BETHESDA RD)                 |
| SIG. 18-21   | 12-1681                 | US 70 AT BUSINESS PARK DR                      |
| SIG. 22-25   | 12-1691                 | US 70 AT OLD US 70                             |
| SIG. 26-30   | ---                     | METAL POLE TYPICALS                            |
| SIG. 31-39   | ---                     | COMMUNICATIONS CABLE AND CONDUIT ROUTING PLANS |

**LEGEND**

- XX-XXXX SIGNAL INVENTORY NUMBER
- EXISTING SIGNAL
- NEW SIGNAL

**NCDOT CONTACTS**

TRAFFIC ENGINEERING AND SAFETY SYSTEMS BRANCH  
 D.Y. ISHAK - SIGNALS AND GEOMETRICS CONTRACTS ENGINEER  
 G.C. BROWN, P.E. - SIGNAL EQUIPMENT ENGINEER  
 I.N. AVERY - TRAFFIC MANAGEMENT SYSTEMS PROJECT ENGINEER



ALL DIMENSIONS IN THESE PLANS ARE IN METERS UNLESS OTHERWISE NOTED

