


TIP PROJECT: R-2911A

CONTRACT: C200809

See Sheet I-A For Index of Sheets
See Sheet I-B For Conventional Symbols

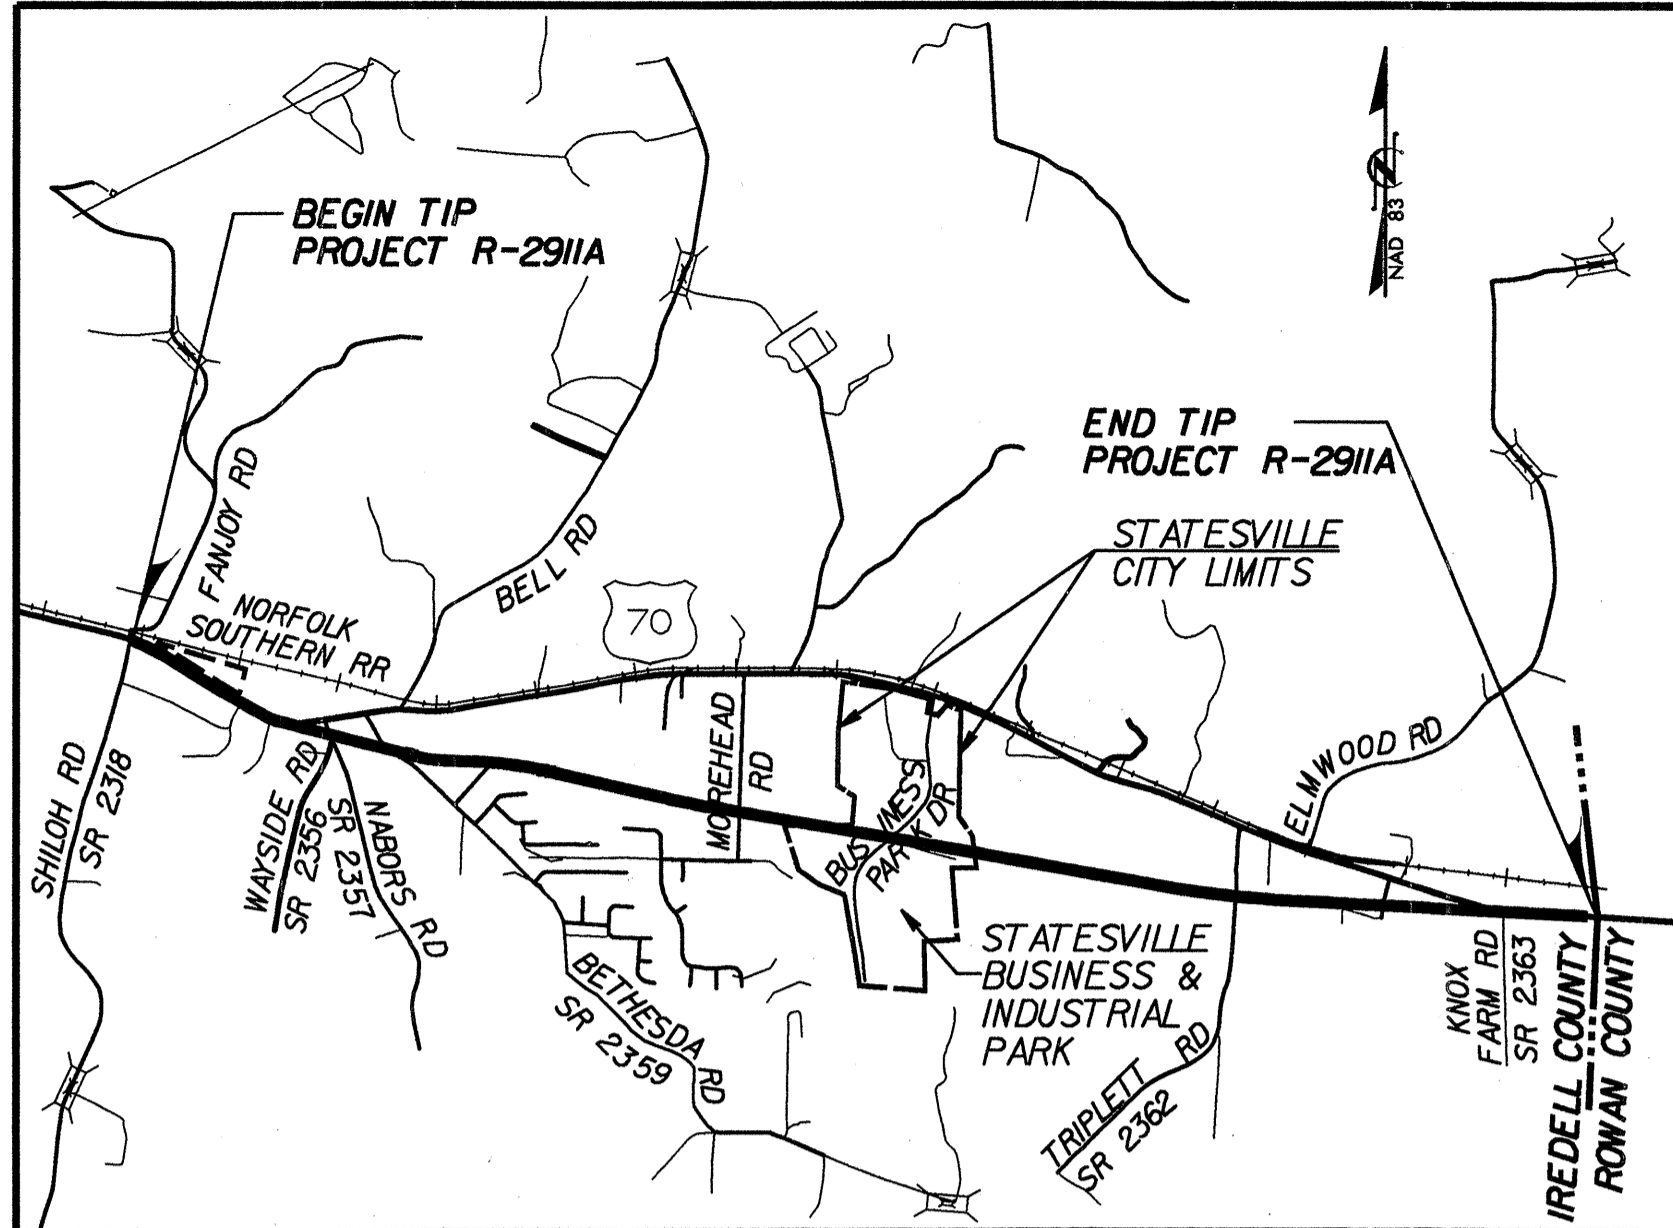

VICINITY MAP FOR STATE PROJECT R-2911A

STATE OF NORTH CAROLINA DIVISION OF HIGHWAYS

IREDELL COUNTY


ALL DIMENSIONS IN THESE PLANS ARE IN METERS UNLESS OTHERWISE SHOWN

STATE	STATE PROJECT REFERENCE NO.	SHEET NO.	TOTAL SHEETS
N.C.	TIP# R-2911A	1	
WBL NO.	P.A. PROJ. NO.	DESCRIPTION	
34517.1.1	STP-70(39)	P.E.	
34517.2.2	STP-70(54)	R/W & UTIL.	
34517.3.5	STP-70(75)	CONSTR.	

LOCATION: U.S. 70 FROM SR 2318 NEAR STATESVILLE TO THE ROWAN COUNTY LINE

TYPE OF WORK: GRADING, DRAINAGE, PAVING, CULVERTS, STRUCTURES, SIGNING, AND SIGNALS

PART 2 OF 2

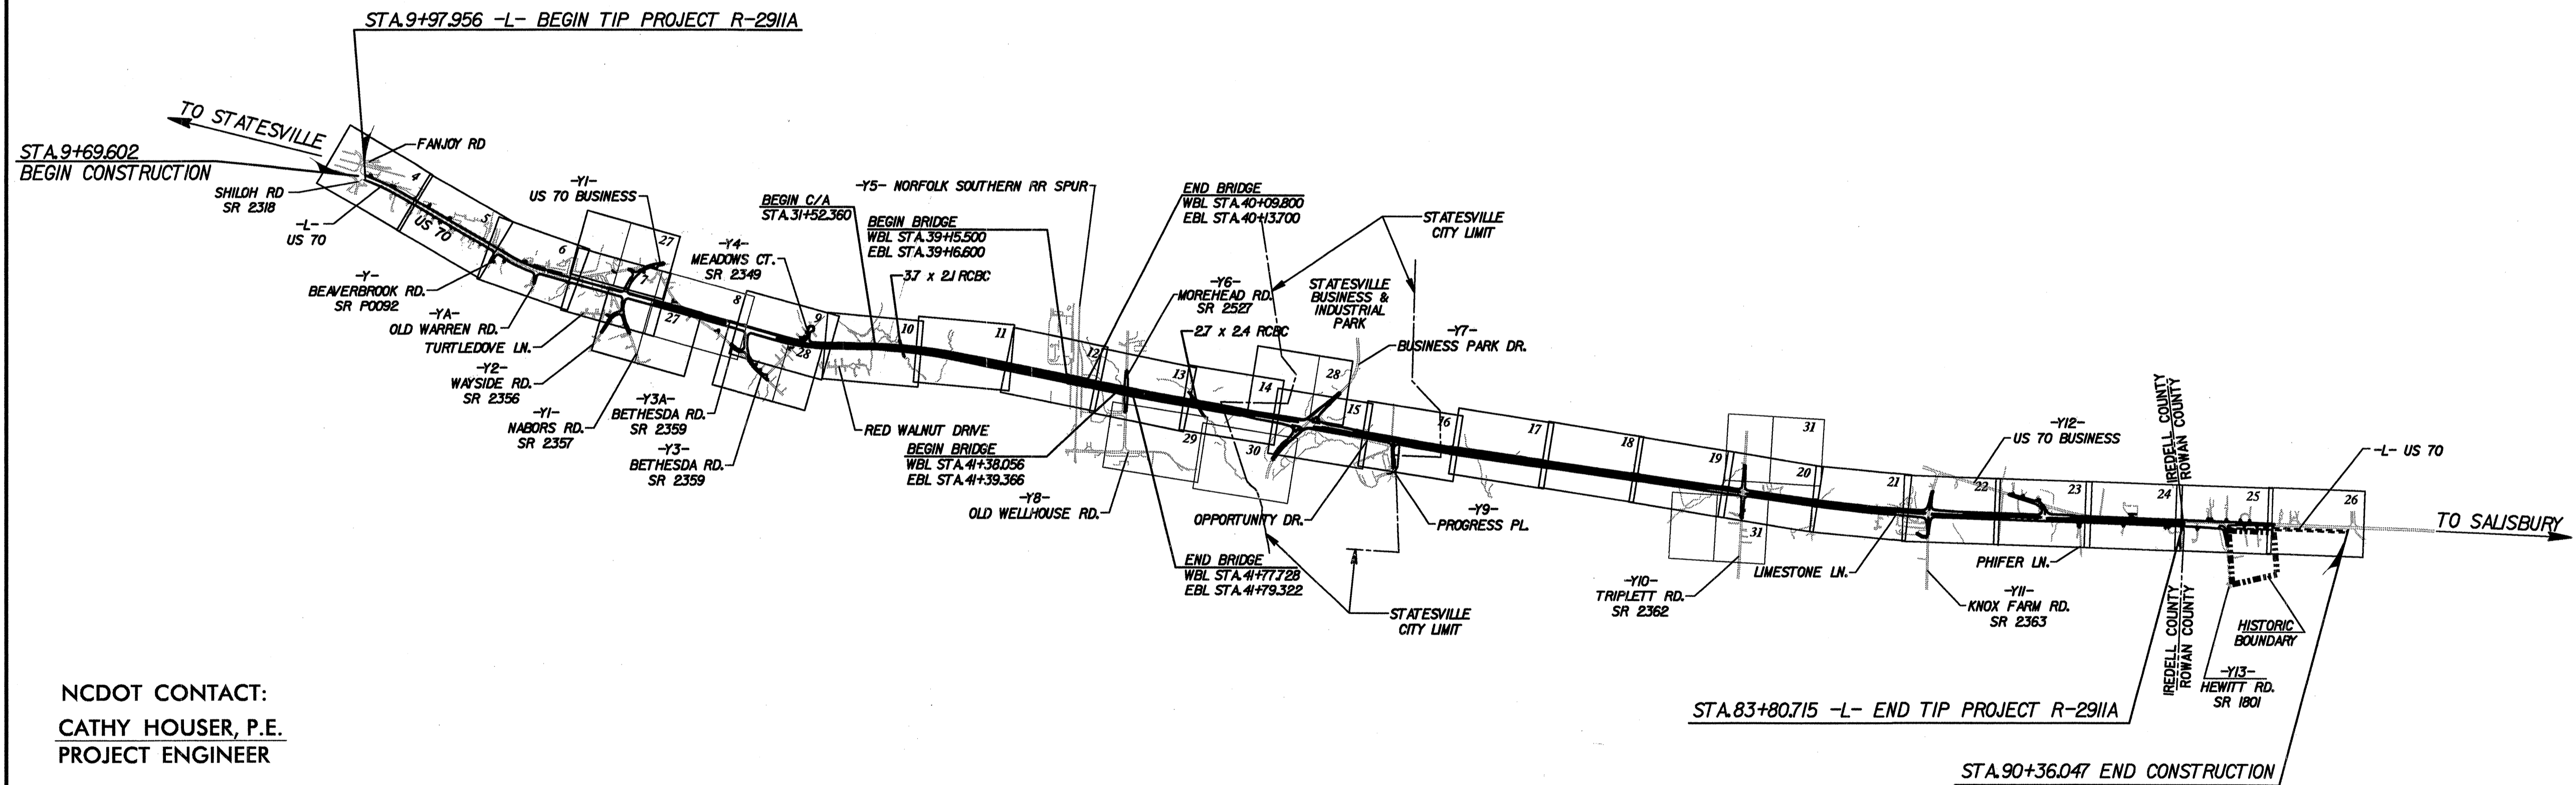

NCDOT CONTACT:
CATHY HOUSER, P.E.
PROJECT ENGINEER

