


PROJECT REFERENCE NO.	R-2911A	SHEET NO.	4
R/W SHEET NO.			
ROADWAY DESIGN ENGINEER		HYDRAULICS ENGINEER	
PRELIMINARY PLANS DO NOT USE FOR CONSTRUCTION			
CONST. REV.			
R/W REV.			

L
 PJ = 41+97.828
 Δ = 115°44' LT.
 T = 55.086 M
 L = 110.67 M
 R = 5000.00 M
 SUPER = NC

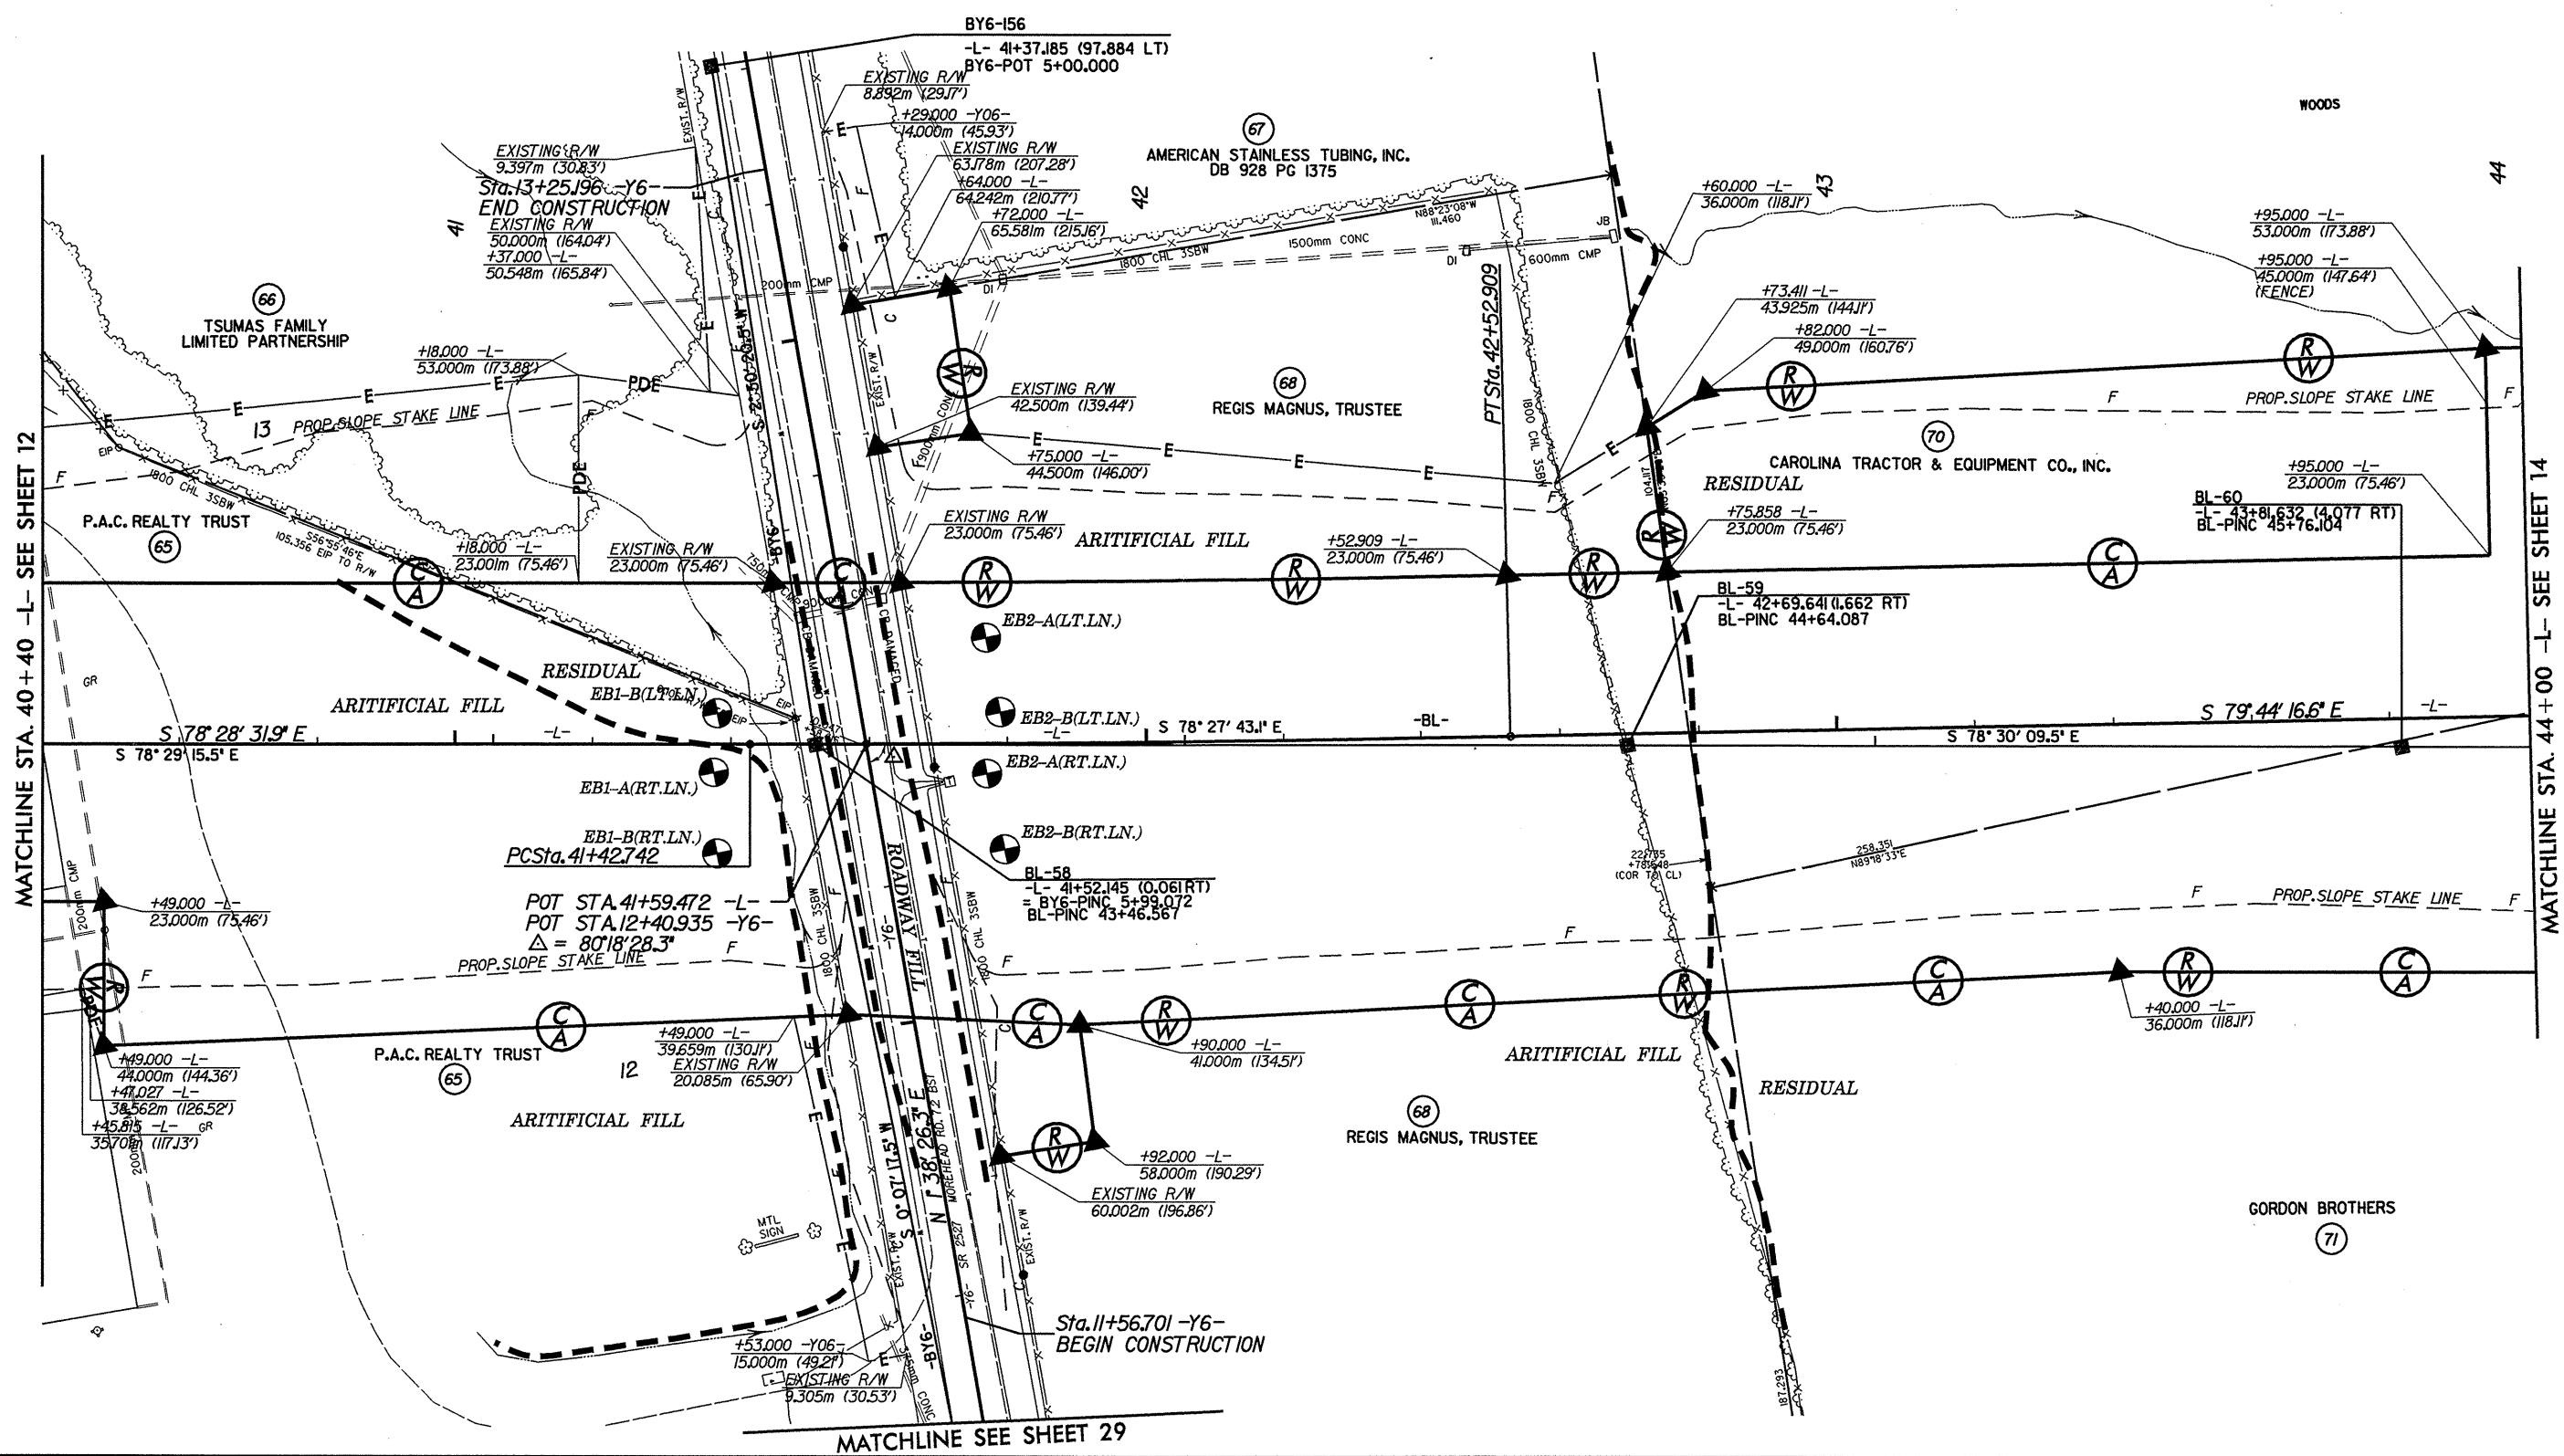

REVISIONS

MATCHLINE STA. 40+40 -L- SEE SHEET 12

MATCHLINE STA. 44+00 -L- SEE SHEET 14

MATCHLINE SEE SHEET 29

ARCADIS G&M
 Date: 04/15/13
 Time: 8:15 AM
 Filename: 2911A