


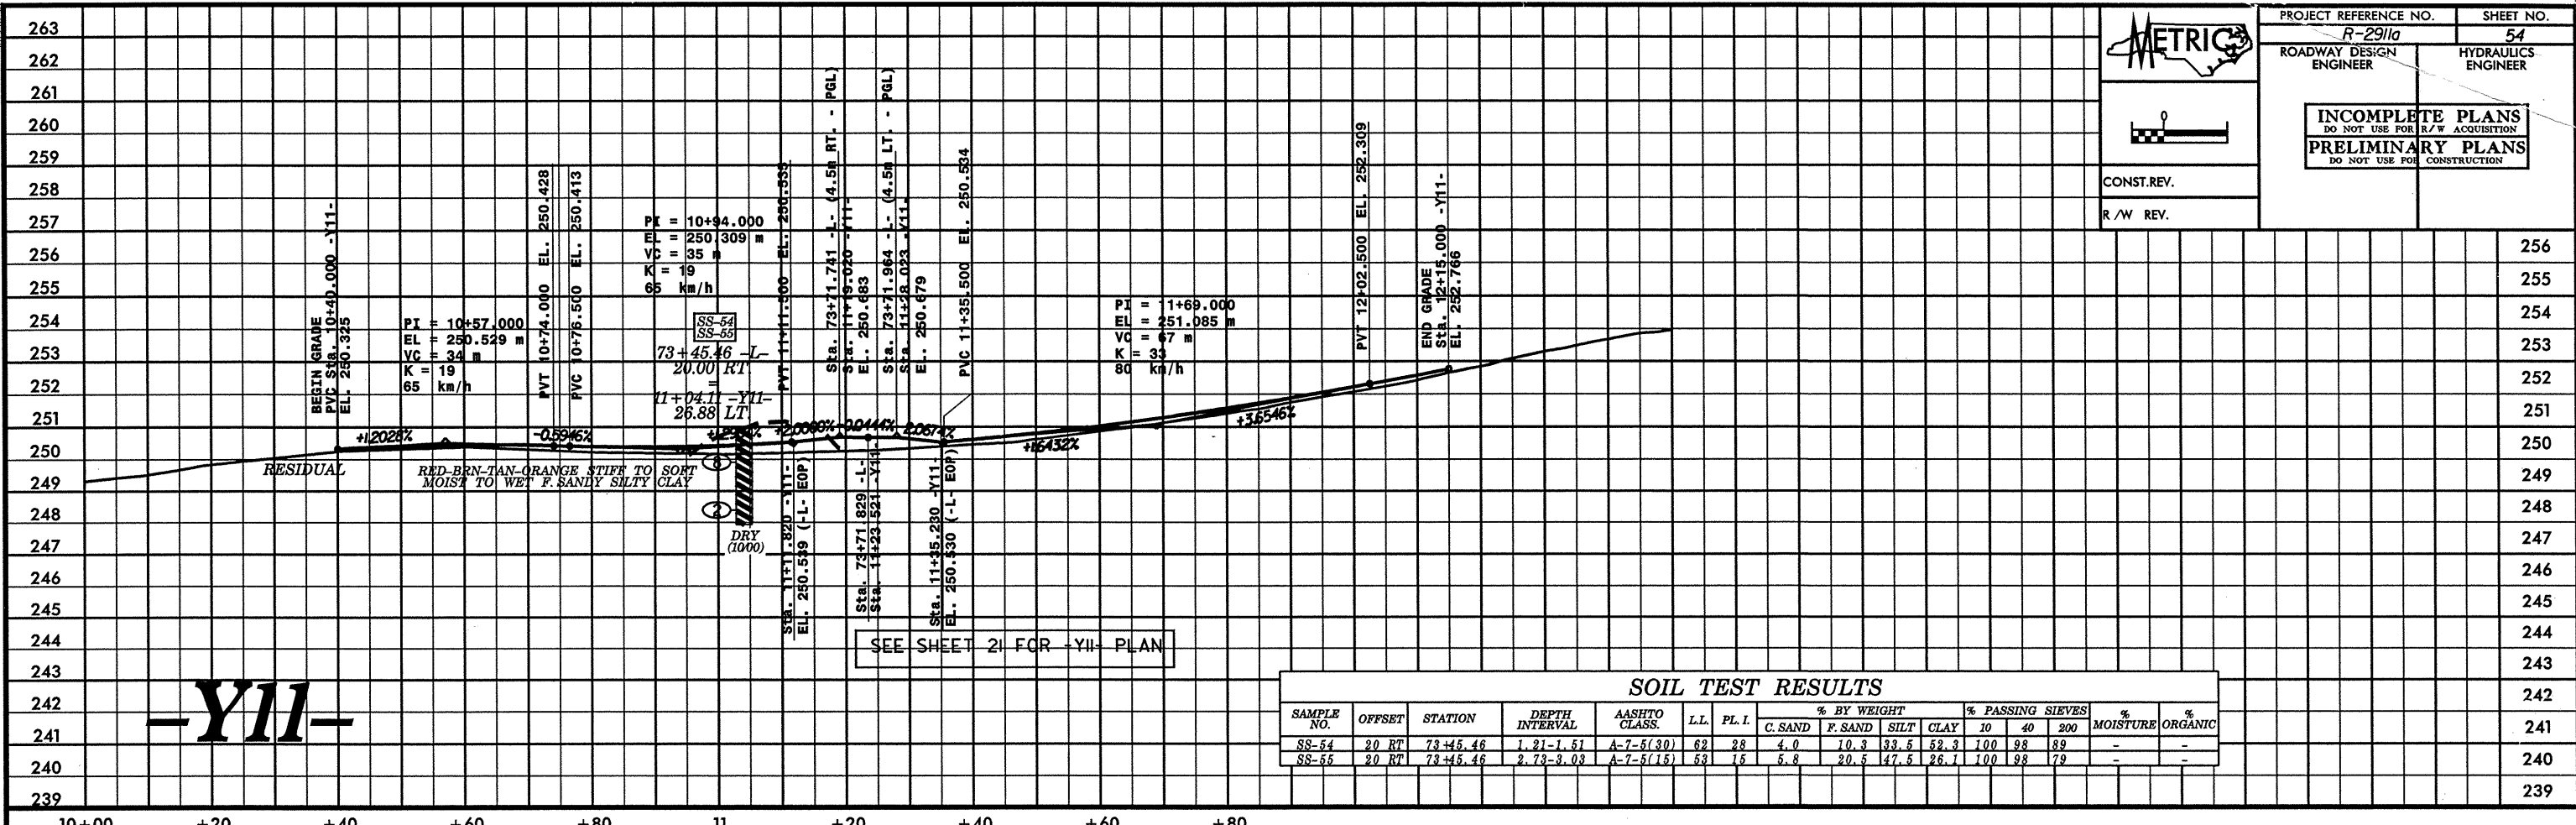


CONST.REV.  
R/W REV.



**-Y11-**

SEE SHEET 24 FOR -Y13- PLAN

**-Y13-**

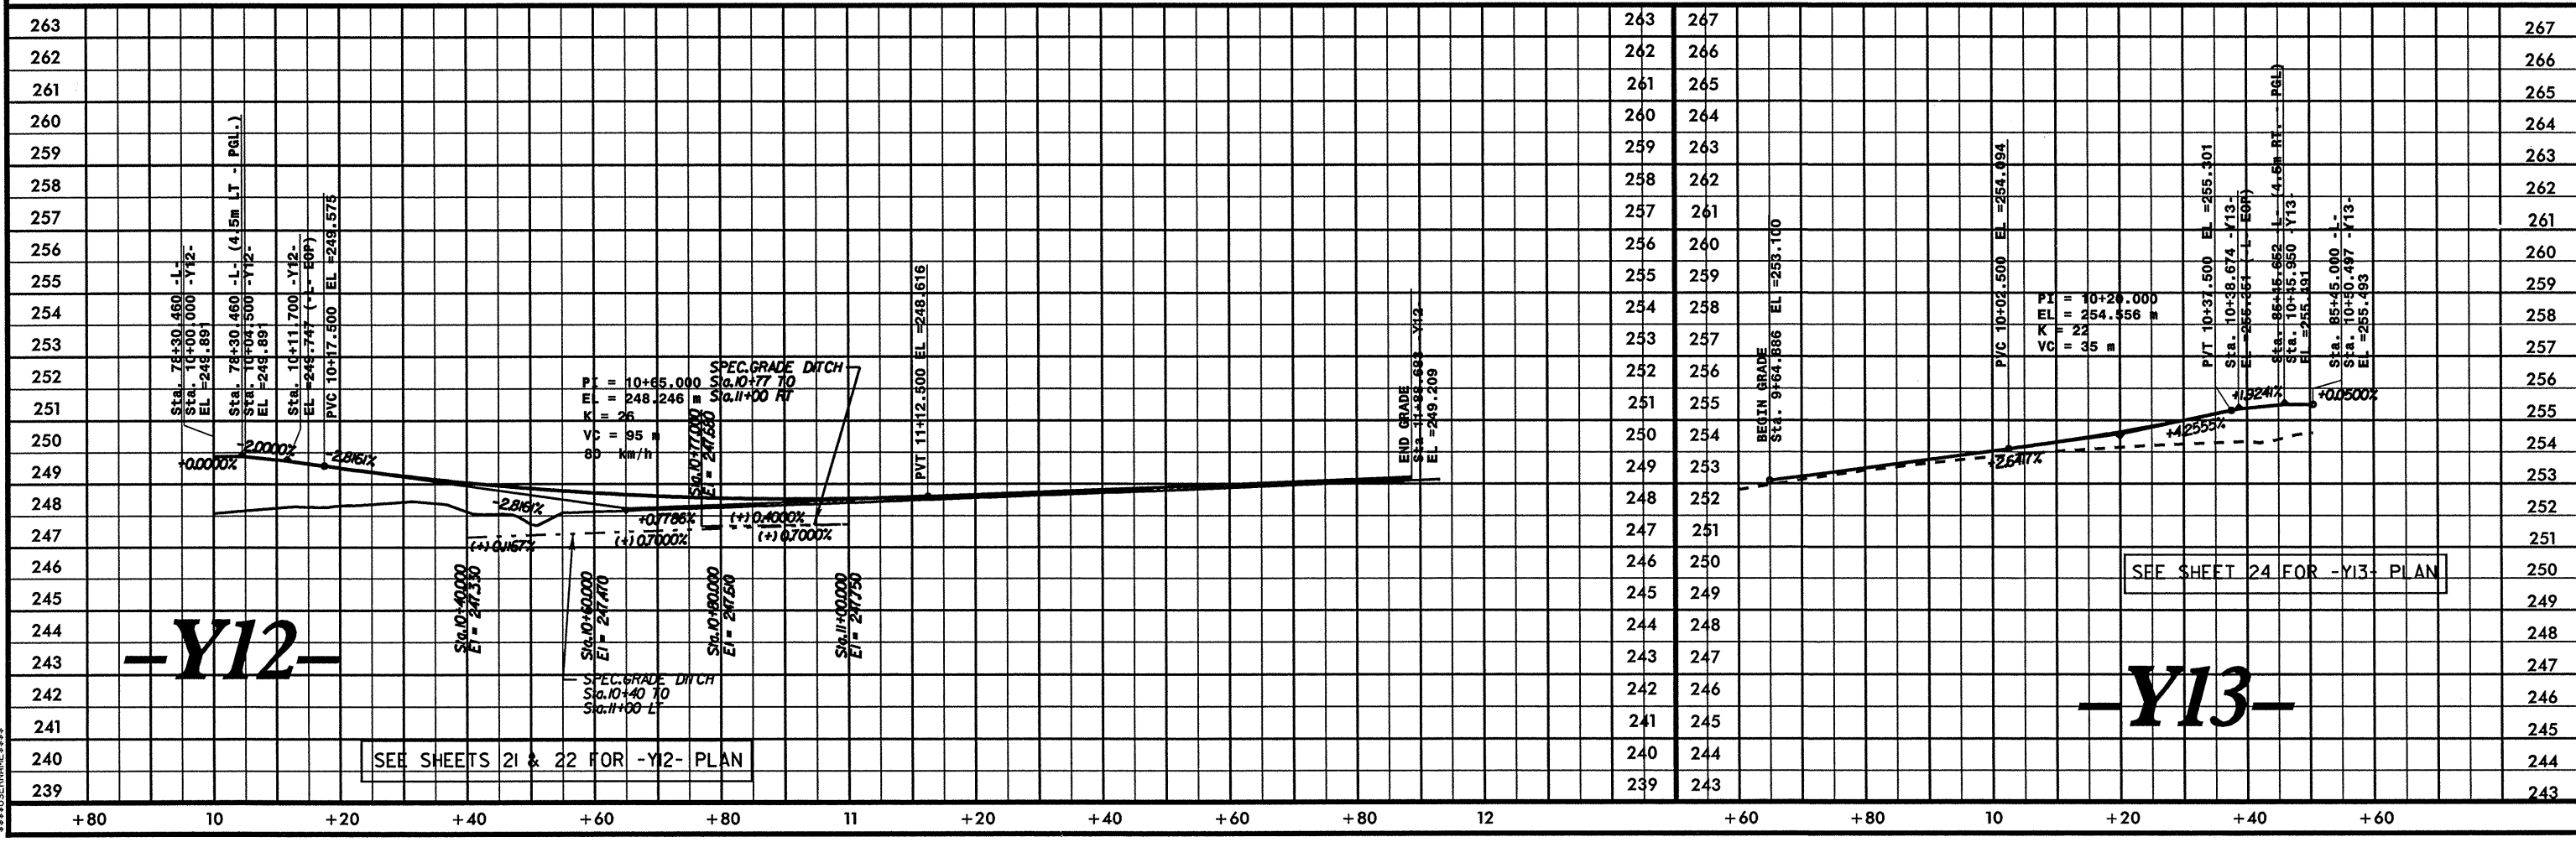

**-Y12-**

SEE SHEETS 21 & 22 FOR -Y12- PLAN

\*\*\*\*\*SYTIME\*\*\*\*\*  
 \*\*\*\*\*CON\*\*\*\*\*  
 \*\*\*\*\*R/W\*\*\*\*\*  
 \*\*\*\*\*DATE\*\*\*\*\*